

LOCATION DRAWING

SECTION 19, TOWNSHIP 9 SOUTH, RANGE 55 WEST OF THE 6TH P.M.
LINCOLN COUNTY, COLORADO

OPERATOR: CASCADE PETROLEUM, LLC
WELL NAME & NO: CRAIG 9S-55W-19-32
1980' FSL 1650' FWL

THERE ARE NO IMPROVEMENTS WITHIN
500' OF PROPOSED WELL PAD

500'

VACANT LAND

350'

300'

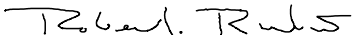


PROPOSED
WELL PAD

VACANT LAND



INDICATES LOCATION OF WELL


ROBERT J. RUBINO, P.L.S. 14142

2/27/14
DATE

RUBINO SURVEYING
3312 AIRPORT ROAD
BOULDER, CO 80301
(303)464-9515 FAX (303)464-7792
E-MAIL: rubinosurveying@aol.com



Scale 1" = 200 ft

DRAWN BY: BR

APPROVED BY: RJR

DATE: FEBRUARY 27, 2014

JOB NO. 14118