

WELLBORE DIAGRAM: Before P&A Operations



01175920

Company: Hyndrex Resources
Lease: 9 Ampet/Amoco
Location: N2SE, Sec: 9, T2S, R64W

Well No.: 1-1
County: Adams

API: 05-001-08863
Field: Wattenberg
State: Colorado

WELLHEAD:

Surface Casing

Size: 9-5/8"
Wght: 32.0#
Type:
Depth: 220
Csg ID:
Csg Drift:
TOC: Surface
Hole Size: 13-3/4"

Production Casing


Size: 4-1/2"
Wght: 11.600
Type:
Depth: 8,050
Csg ID:
Csg Drift:
TOC: Unknown
Hole Size: 7-7/8"

Port Collar

Depth: 1657
Sxs: 270
TOC: 500 (Calc)

PERFORATIONS:

STAGE 1: 7,866 - 7,888
STAGE 2: 7,965 - 7,990

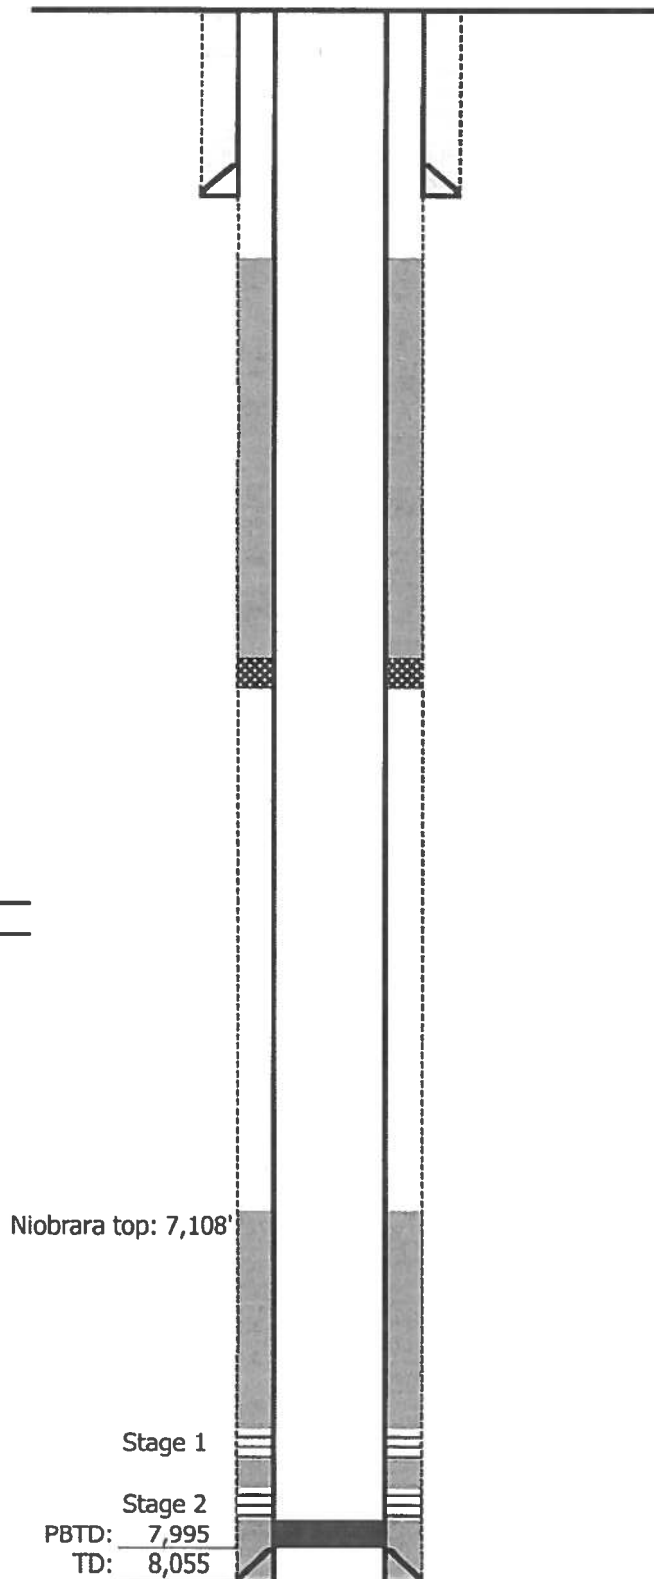

Updated: 2/6/2014
By: Aron Rascon

PBTD: 7,995
TD: 8,055