



01175919

# WELLBORE DIAGRAM: After P&A Operations

**Company:** Hyndrex Resources  
**Lease:** 9 Ampet/Amoco  
**Location:** N2SE, Sec: 9, T2S, R64W

**Well No.:** 1-1  
**County:** Adams

**API:** 05-001-08863  
**Field:** Wattenberg  
**State:** Colorado

### WELLHEAD:

#### Surface Casing

Size: 9-5/8"  
 Wght: 32.0#  
 Type:  
 Depth: 220  
 Csg ID:  
 Csg Drift:  
 TOC: Surface  
 Hole Size: 13-3/4"

#### Production Casing


Size: 4-1/2"  
 Wght: 11.600  
 Type:  
 Depth: 8,050  
 Csg ID:  
 Csg Drift:  
 TOC: Unknown  
 Hole Size: 7-7/8"

#### Port Collar

Depth: 1657  
 Sxs: 270  
 TOC: 500 (Calc)

#### PERFORATIONS:

STAGE 1: 7,866 - 7,888  
 STAGE 2: 7,965 - 7,990

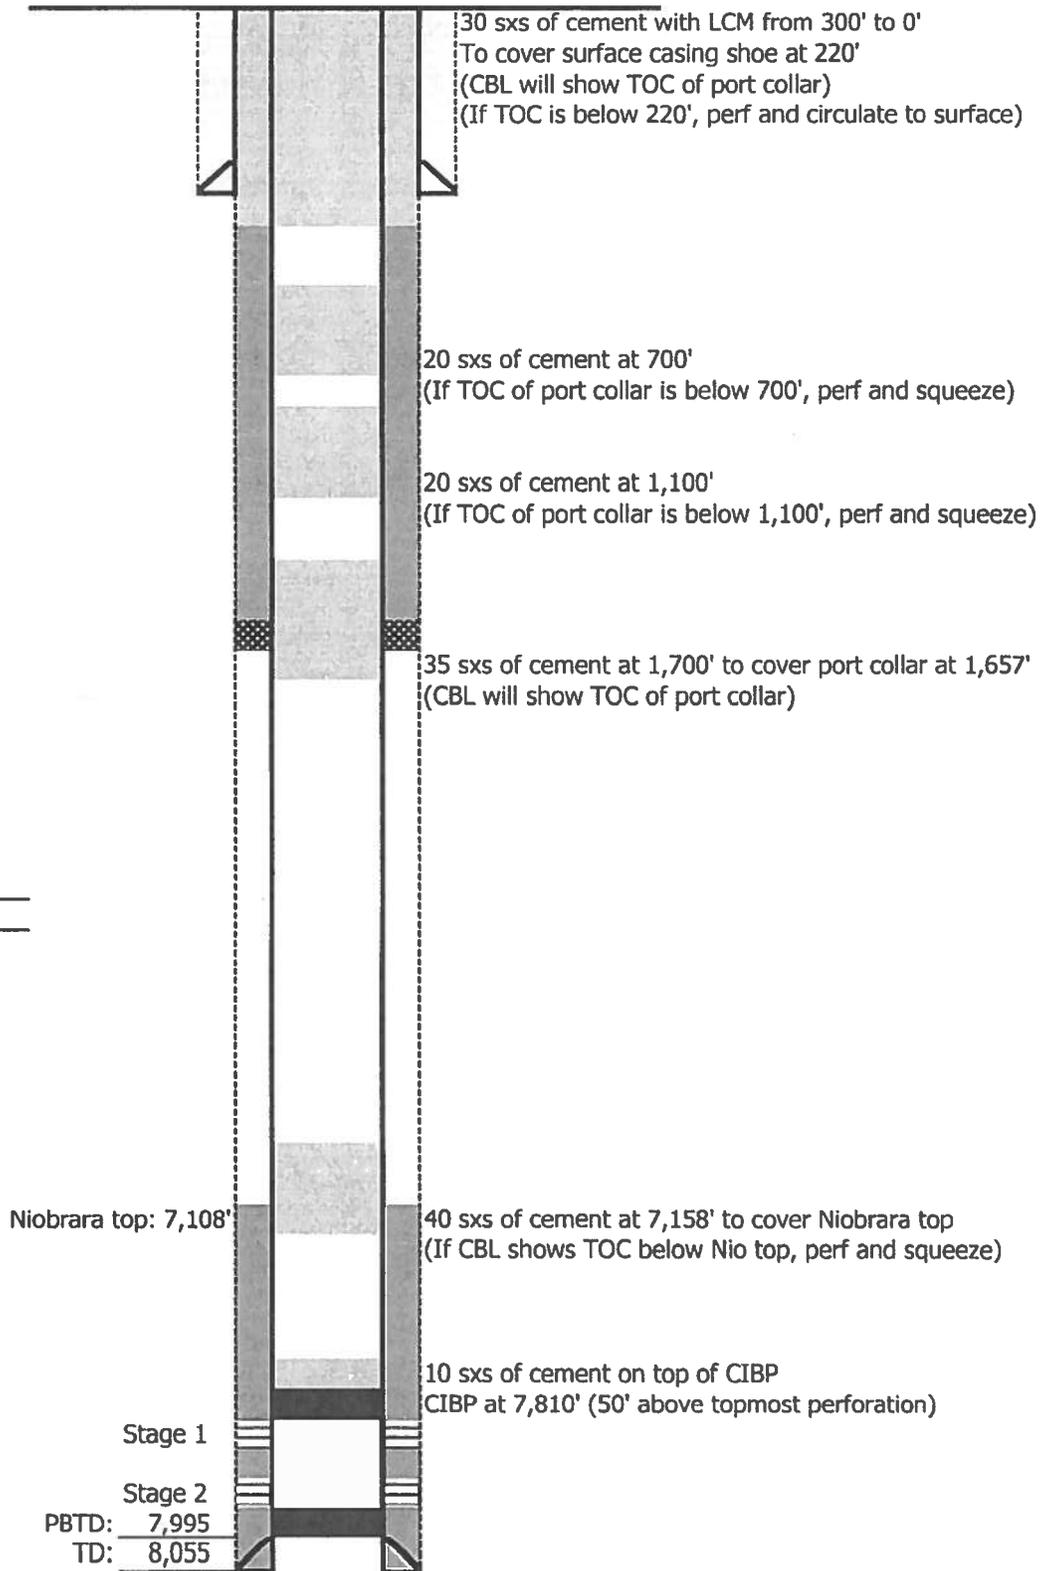

**Updated:** 2/6/2014  
**By:** Aron Rascon

Stage 1  
 Stage 2  
 PBTD: 7,995  
 TD: 8,055