



# REFERENCE AREA MAP

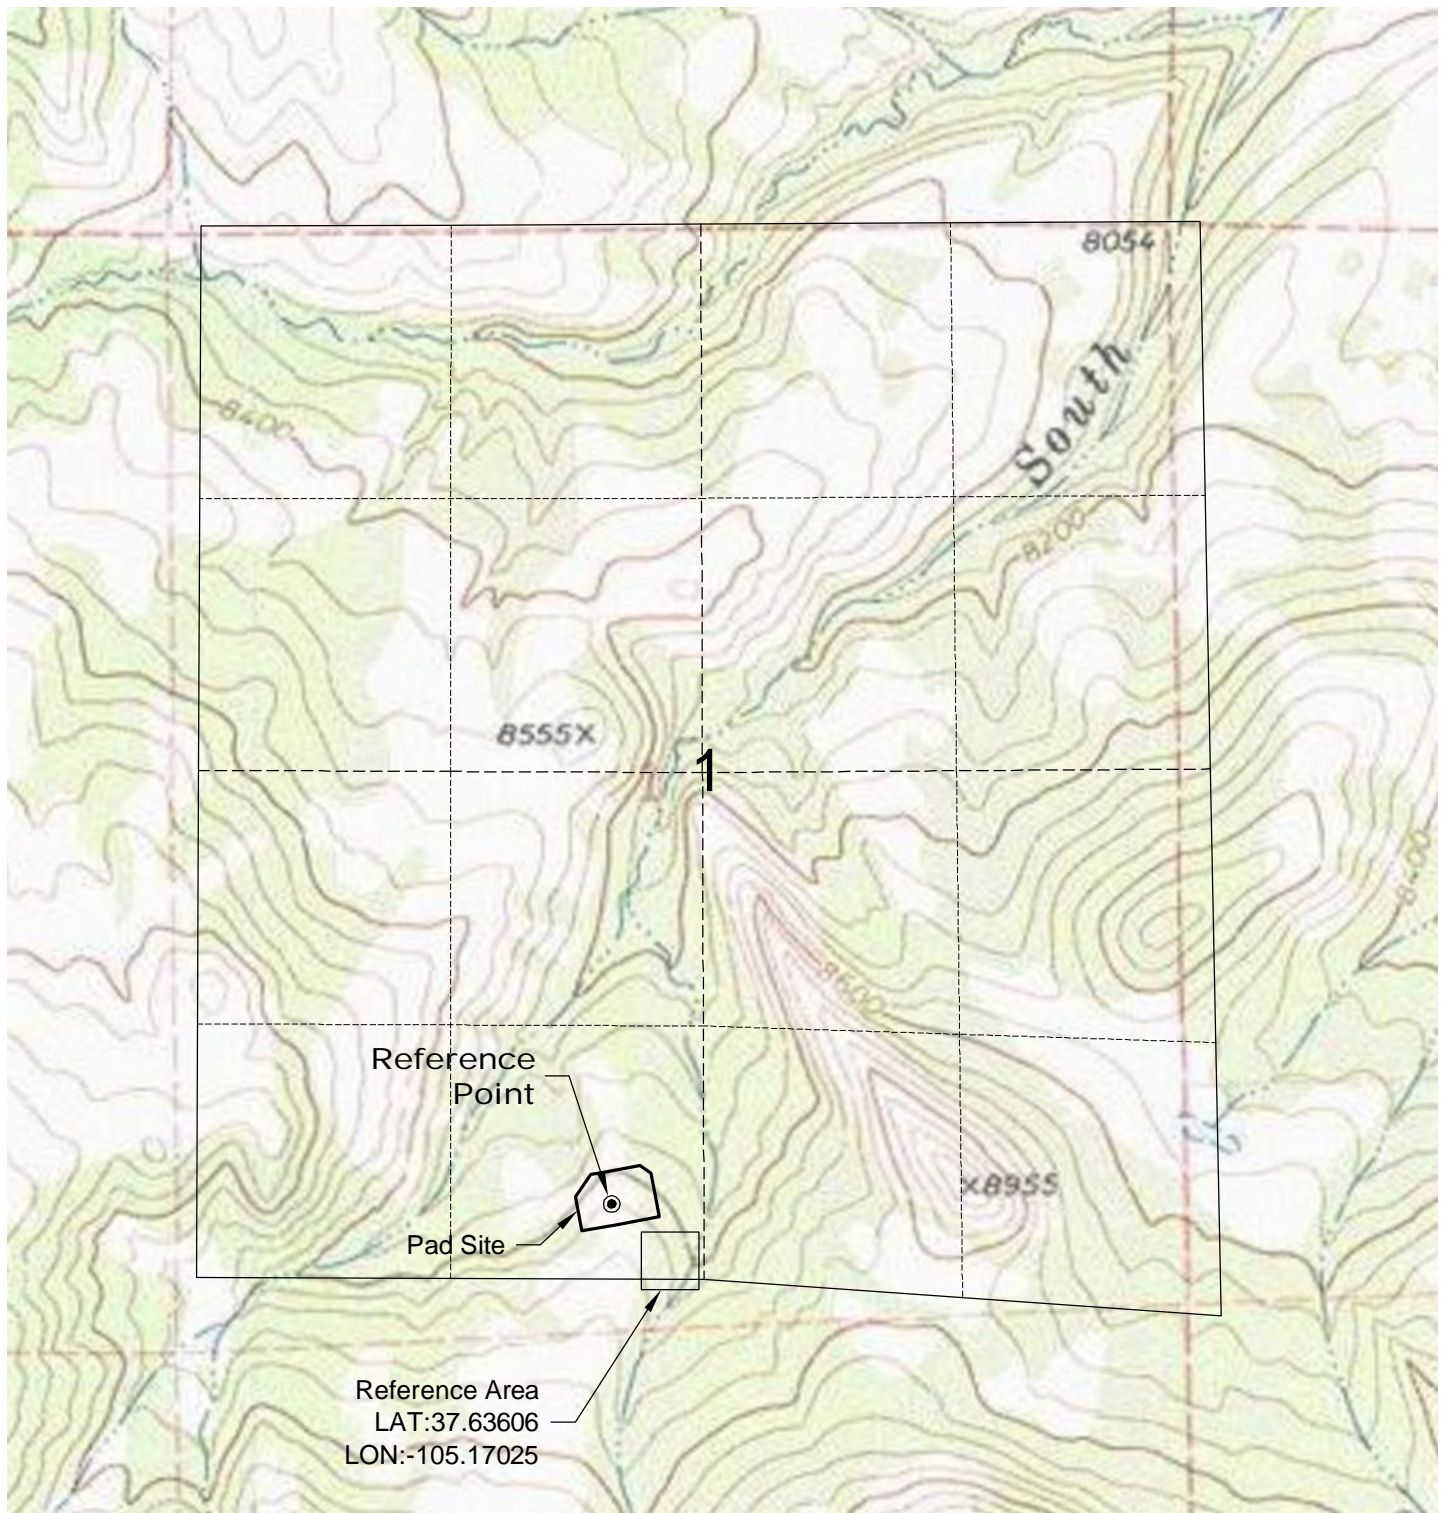

Reference Point

Pad Site

Reference Area  
LAT:37.63606  
LON:-105.17025

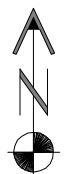

North

0 1000 2000

Graphic Scale in Feet  
1" = 1000'



LAND SURVEYING AND MAPPING  
LAFAYETTE - WINTER PARK  
Ph 303 666 0379 Fx 303 665 6320

**OXY PERMIAN**  
**SMU 1-12-B PAD**

**SE1/4 SW1/4 SECTION 1 T28S R70W**  
**6th PM HUERFANO COUNTY COLORADO**

12/20/13