

NOBLE ENERGY INC.
DANIELS K05-14X
SESW 5-4N-66W
703' FSL & 2116' FWL
Weld County, Colorado
Wattenberg
CURRENT WELLBORE SCHEMATIC
with PROPOSED P&A
3/5/2014

API: 05-123-20058
 COGCC #


GL Elev: 4699'
 KB Elev: 4710'

Spud Date: 10/2/2000

Surface Casing :
 8 5/8" 24# @ 390'
 Cement: 295 sx
 TOC: Surface

TOC @ 4480'

Production Casing :
 4 1/2" 11.6# @ 7319'
 Cement: 305 sx
 TD: 10/6/2000

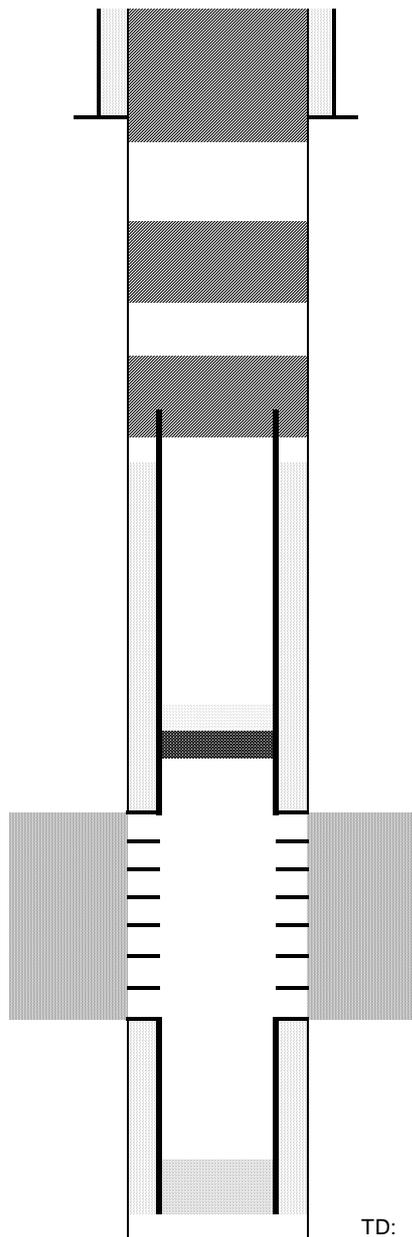

Cut surface casing off 6'-8' below surface.

Pump approx 175 sx shoe plug @ 510'
 Will bring cement to surface.

50 sx Courtesy Plug @ 2500'

Pump 100 sx stub plug where csg was pulled
 Cut and pull csg @ 4360'

CIBP @ 7114' w/ 2 sx cement on top

Codell Perforations 7164' - 7180'

TD: 7320'