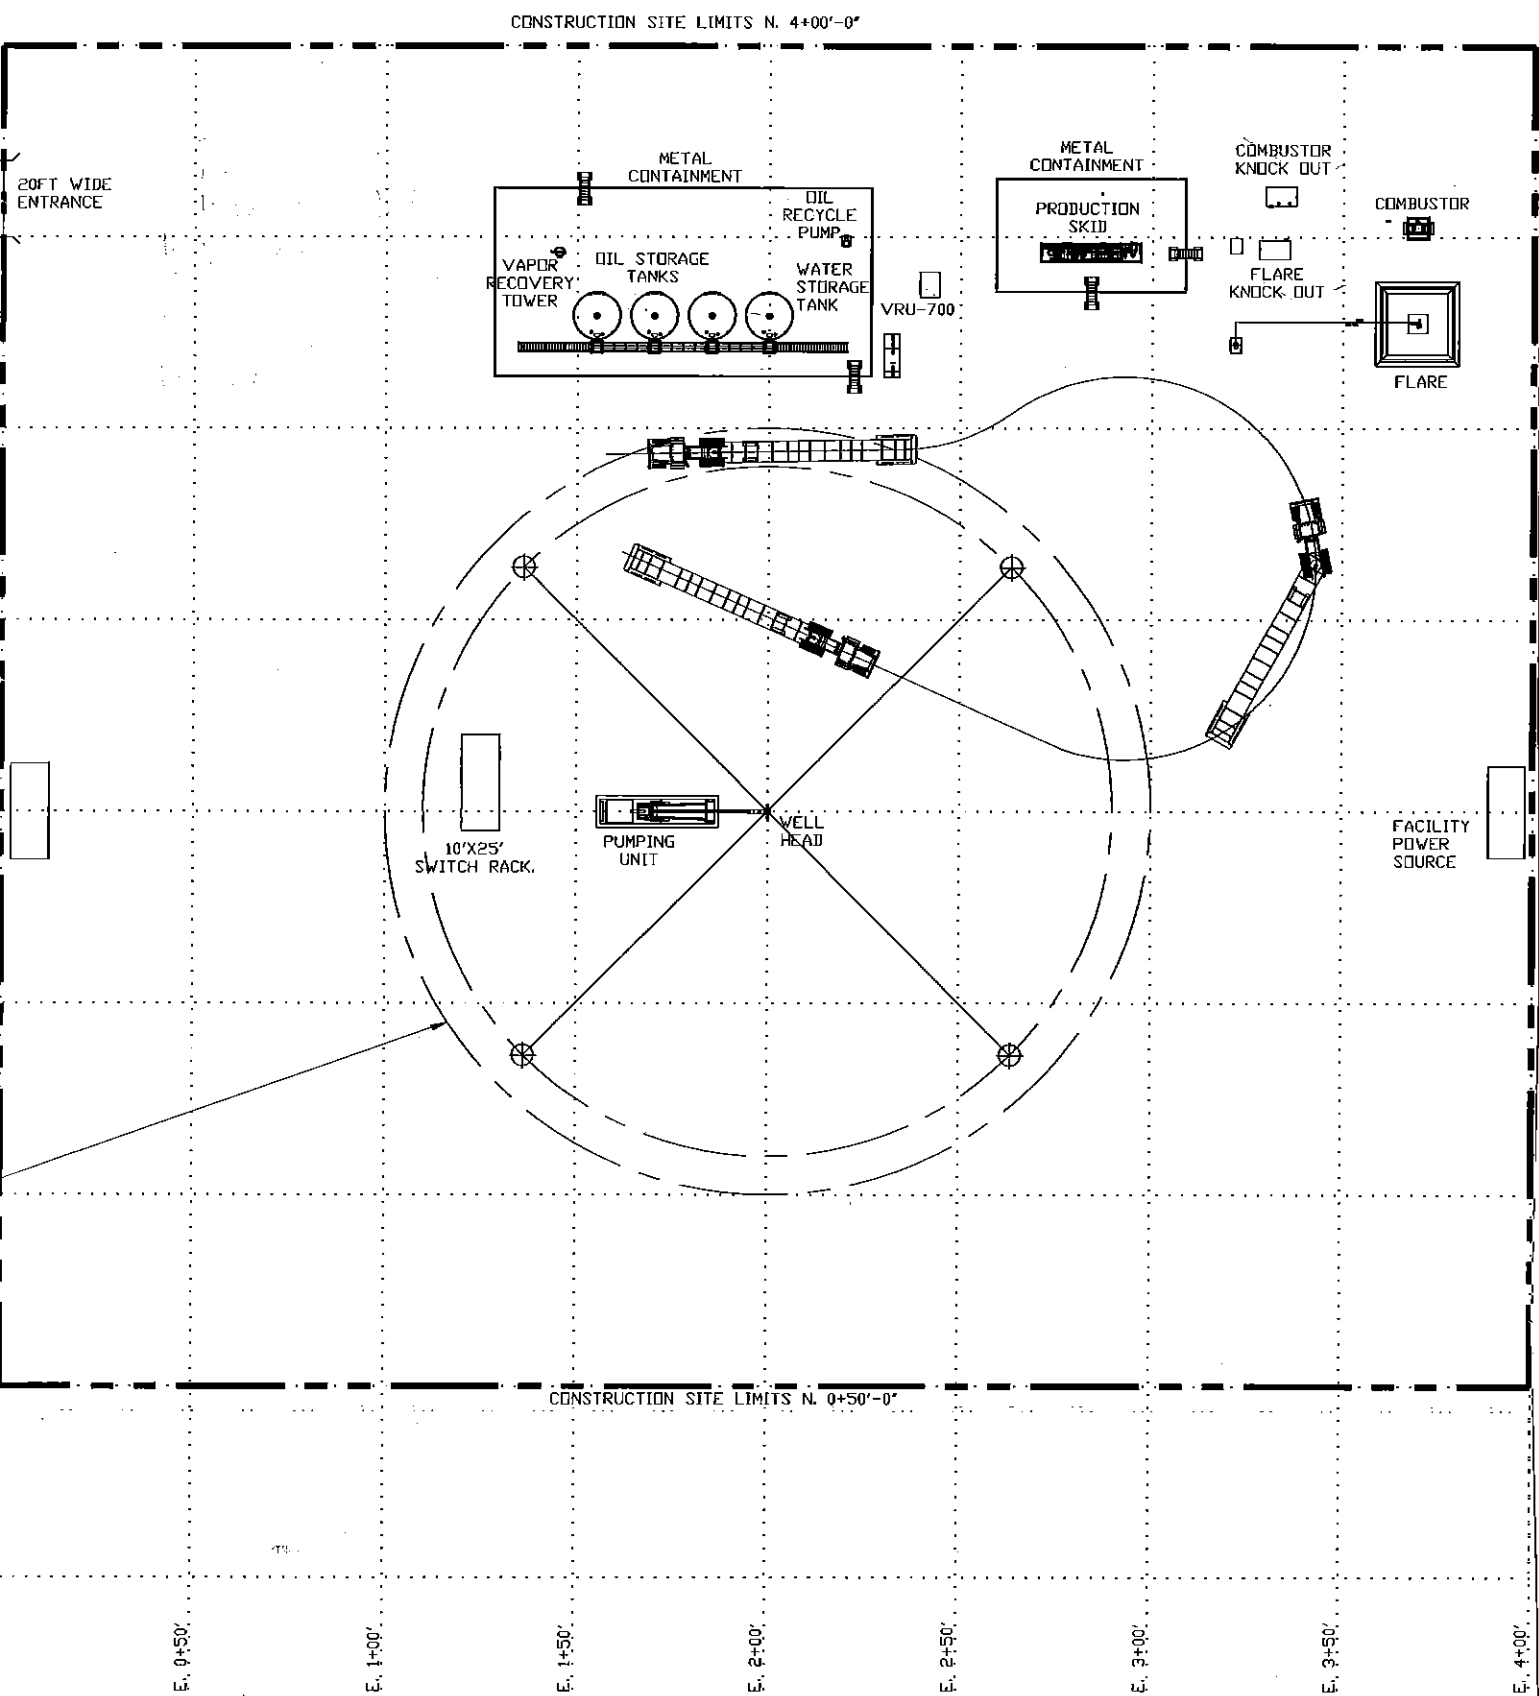


**Sky Ranch 4-65 9-10 1H Section 10, Township 4S, Range 65W  
Arapahoe County, Colorado**

[illegible]