

Sierra Murphy #31-5

Latitude/Longitude: N39.65319800, W -104.47876100:


Township/Range: 32 004-S

Swse, Sec. 31, T4S-R63W, Arapahoe Co

County: Arapahoe, State: CO

Spud Date: 2/1/1990

Total Depth: 8144

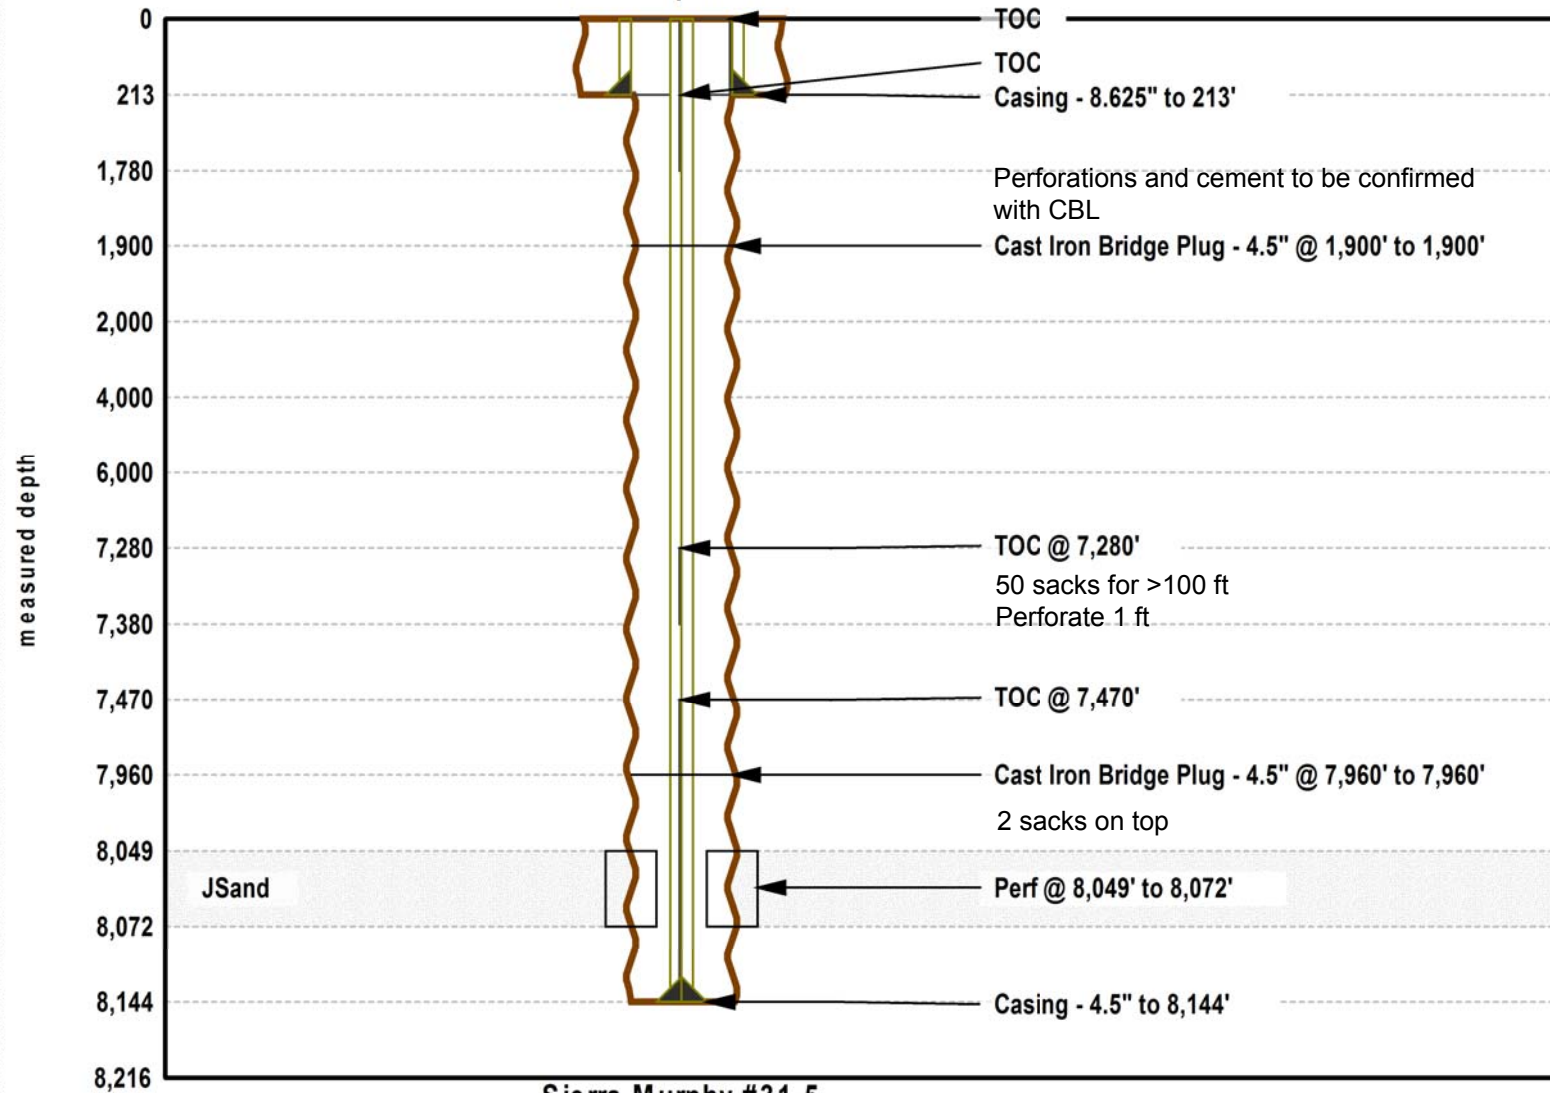

Sierra Murphy #31-5

Initial Completion: 5/10/1990

Proposed Depth: 8140 Plug Back Depth: 8120