


BILL BARRETT CORPORATION

LOCATION DRAWING FOR

FIDUCIAL 6-62-34_35 NSW PAD #6-62-34-4841BH2 & 3340BH2
SECTION 34, T6N, R62W, 6th P.M.
NW 1/4 SW 1/4

FIGURE #5

SCALE: 1" = 200'
DATE SURVEYED: 01-24-14
SURVEYED BY: CALVIN BECKLER
DATE DRAWN: 03-04-14
DRAWN BY: J.S.

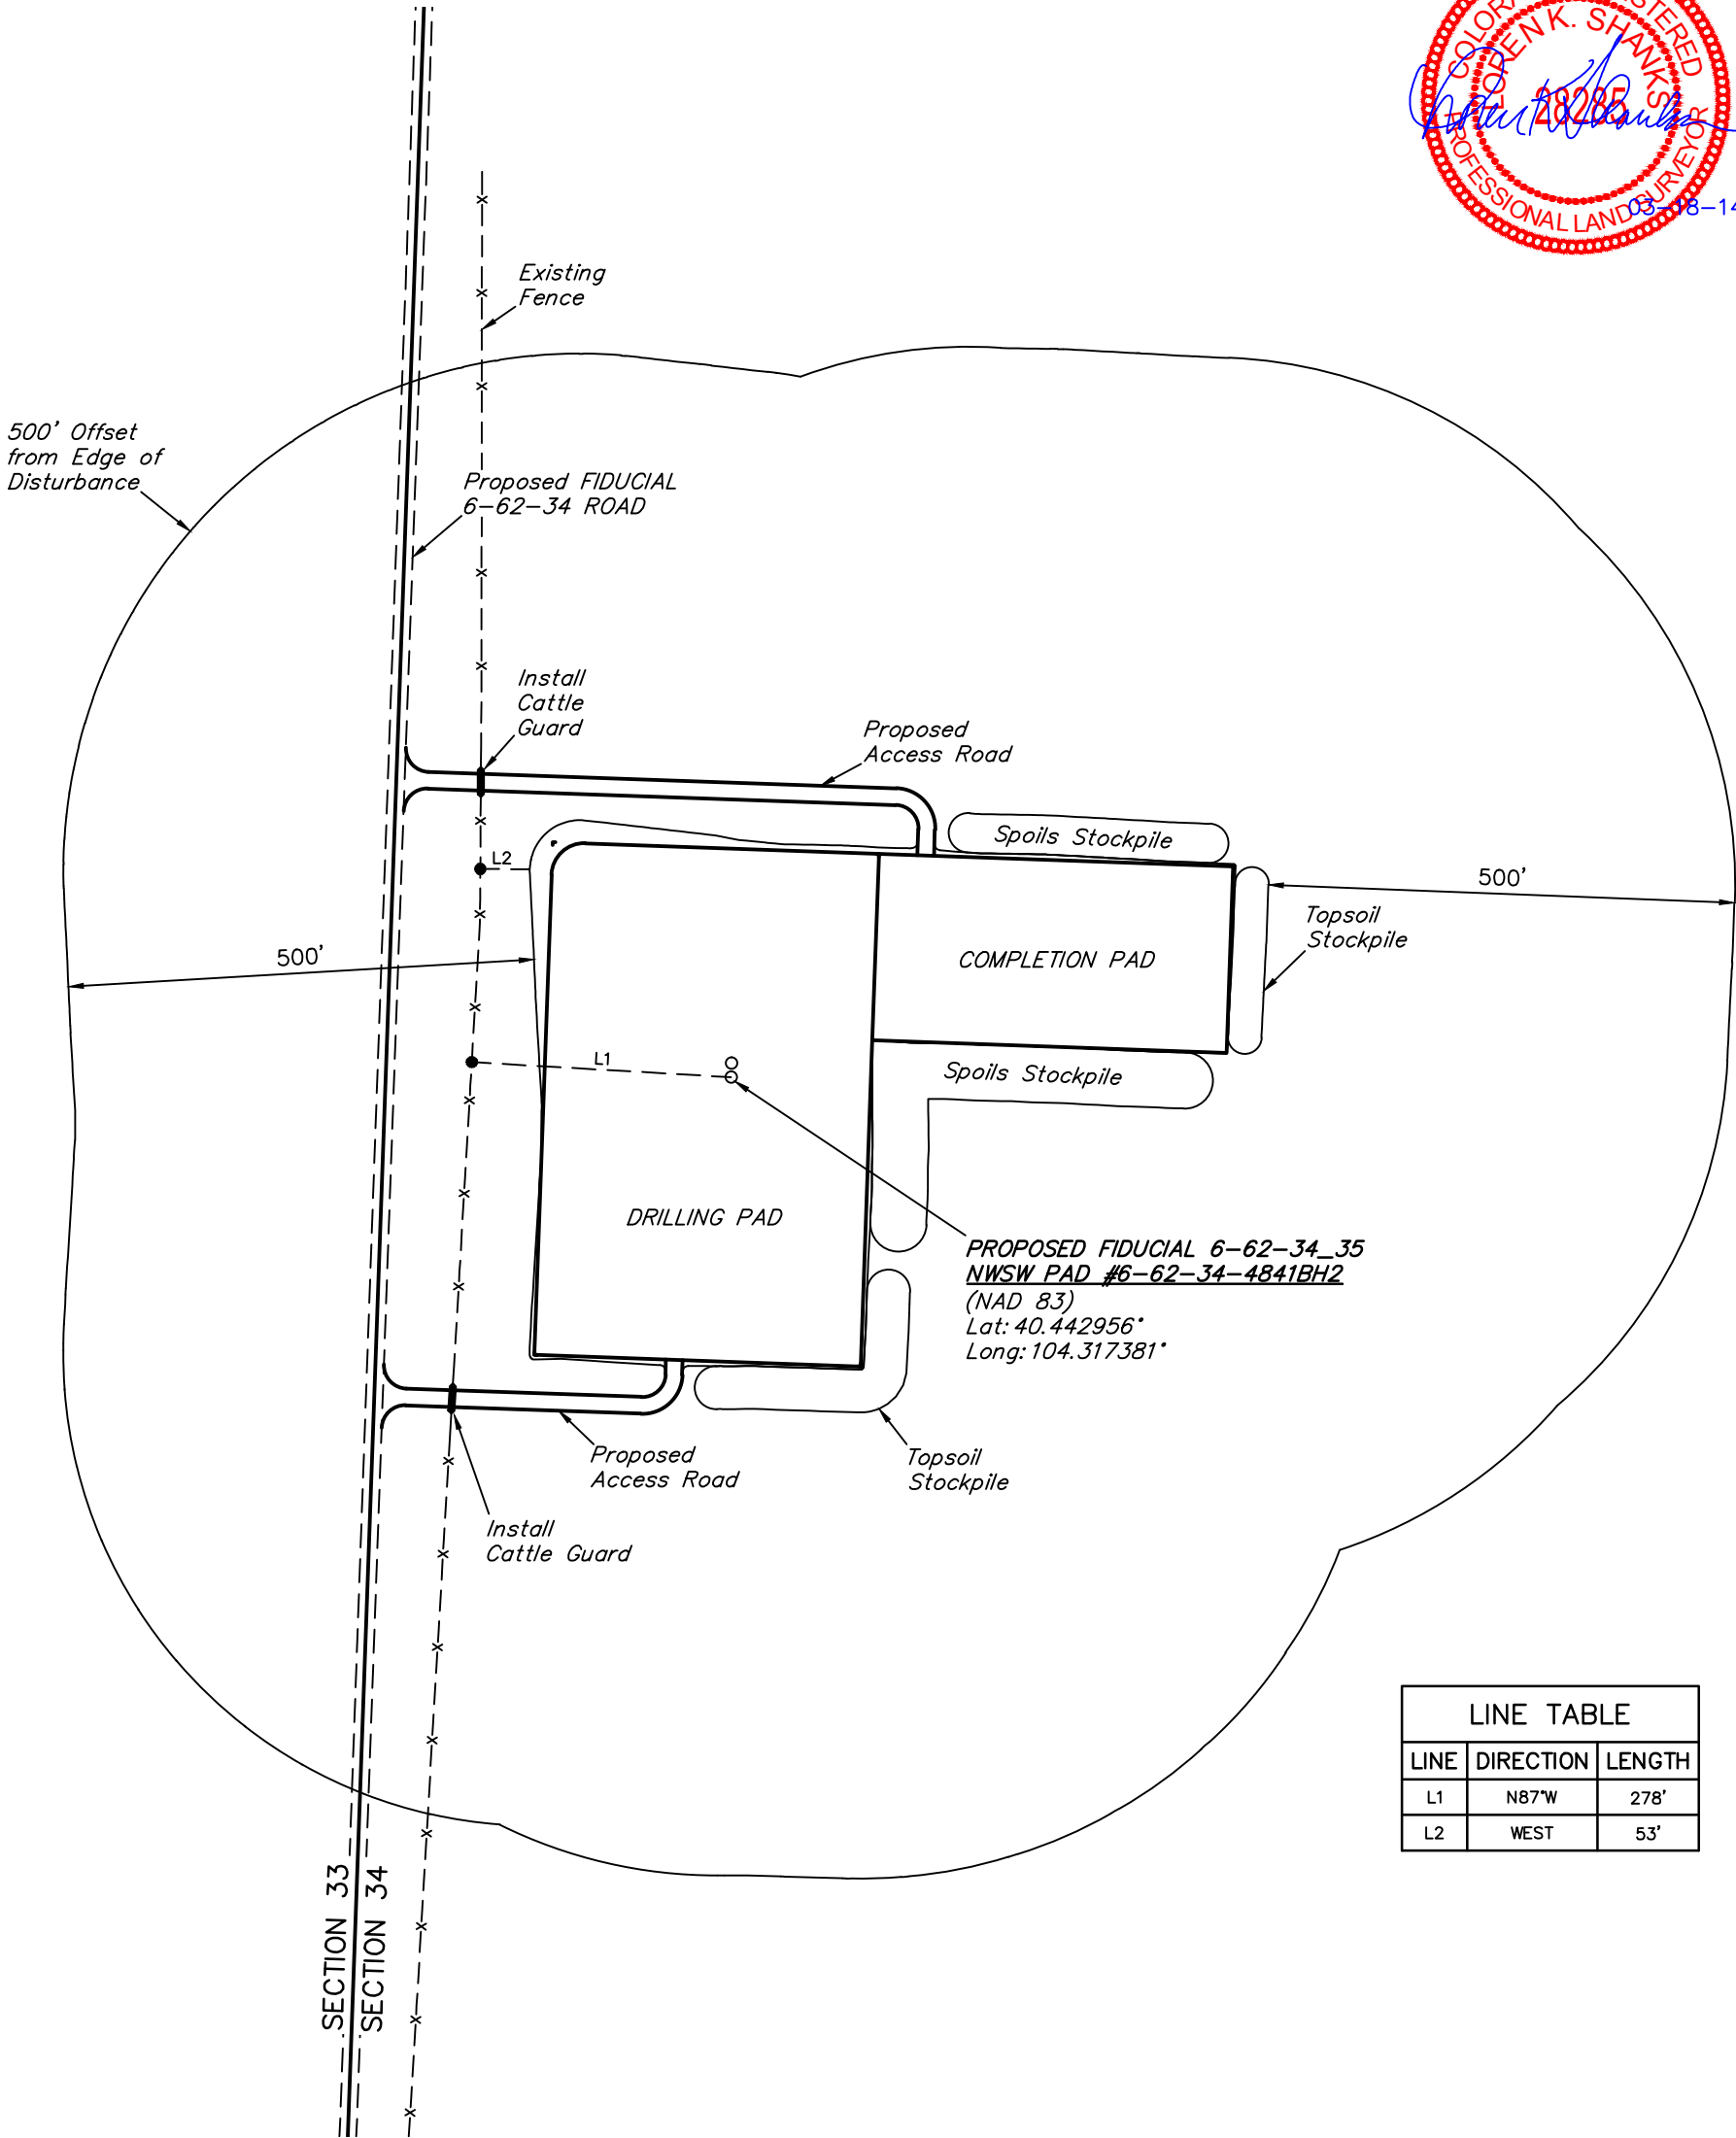

LINE TABLE		
LINE	DIRECTION	LENGTH
L1	N87°W	278'
L2	WEST	53'

PLANT COMMUNITY
<input checked="" type="checkbox"/> DISTURBED GRASSLAND
<input type="checkbox"/> NATIVE GRASSLAND
<input type="checkbox"/> SHRUB LAND
<input type="checkbox"/> PLAINS RIPARIAN
<input type="checkbox"/> MOUNTAIN RIPARIAN
<input type="checkbox"/> FOREST LAND
<input type="checkbox"/> WETLANDS AQUATIC
<input type="checkbox"/> ALPINE
<input type="checkbox"/> OTHER (Describe): _____

CURRENT LAND USE			
CROP LAND:	<input type="checkbox"/> IRRIGATED	<input type="checkbox"/> DRY LAND	<input type="checkbox"/> IMPROVED PASTURE
NON-CROP LAND:	<input type="checkbox"/> RANGELAND	<input type="checkbox"/> TIMBER	<input type="checkbox"/> RECREATIONAL
SUBDIVIDED:	<input type="checkbox"/> INDUSTRIAL	<input type="checkbox"/> COMMERCIAL	<input type="checkbox"/> RESIDENTIAL
			<input checked="" type="checkbox"/> HAY MEADOW
			<input checked="" type="checkbox"/> CRP
			<input type="checkbox"/> OTHER (Describe) _____

FUTURE LAND USE			
CROP LAND:	<input type="checkbox"/> IRRIGATED	<input type="checkbox"/> DRY LAND	<input type="checkbox"/> IMPROVED PASTURE
NON-CROP LAND:	<input type="checkbox"/> RANGELAND	<input type="checkbox"/> TIMBER	<input type="checkbox"/> RECREATIONAL
SUBDIVIDED:	<input type="checkbox"/> INDUSTRIAL	<input type="checkbox"/> COMMERCIAL	<input type="checkbox"/> RESIDENTIAL
			<input checked="" type="checkbox"/> HAY MEADOW
			<input checked="" type="checkbox"/> CRP
			<input type="checkbox"/> OTHER (Describe) _____