


Caerus Oil & Gas LLC  
TARGET BOTTOM HOLE DRAWING FOR  
ISLAND RANCH #13-796  
SECTION 13, T7S, R96W, 6th P.M.  
LOT 10 & LOT 11



FIGURE #6  
SCALE: 1" = 60'  
DATE: 03-10-14  
DRAWN BY: M.D.

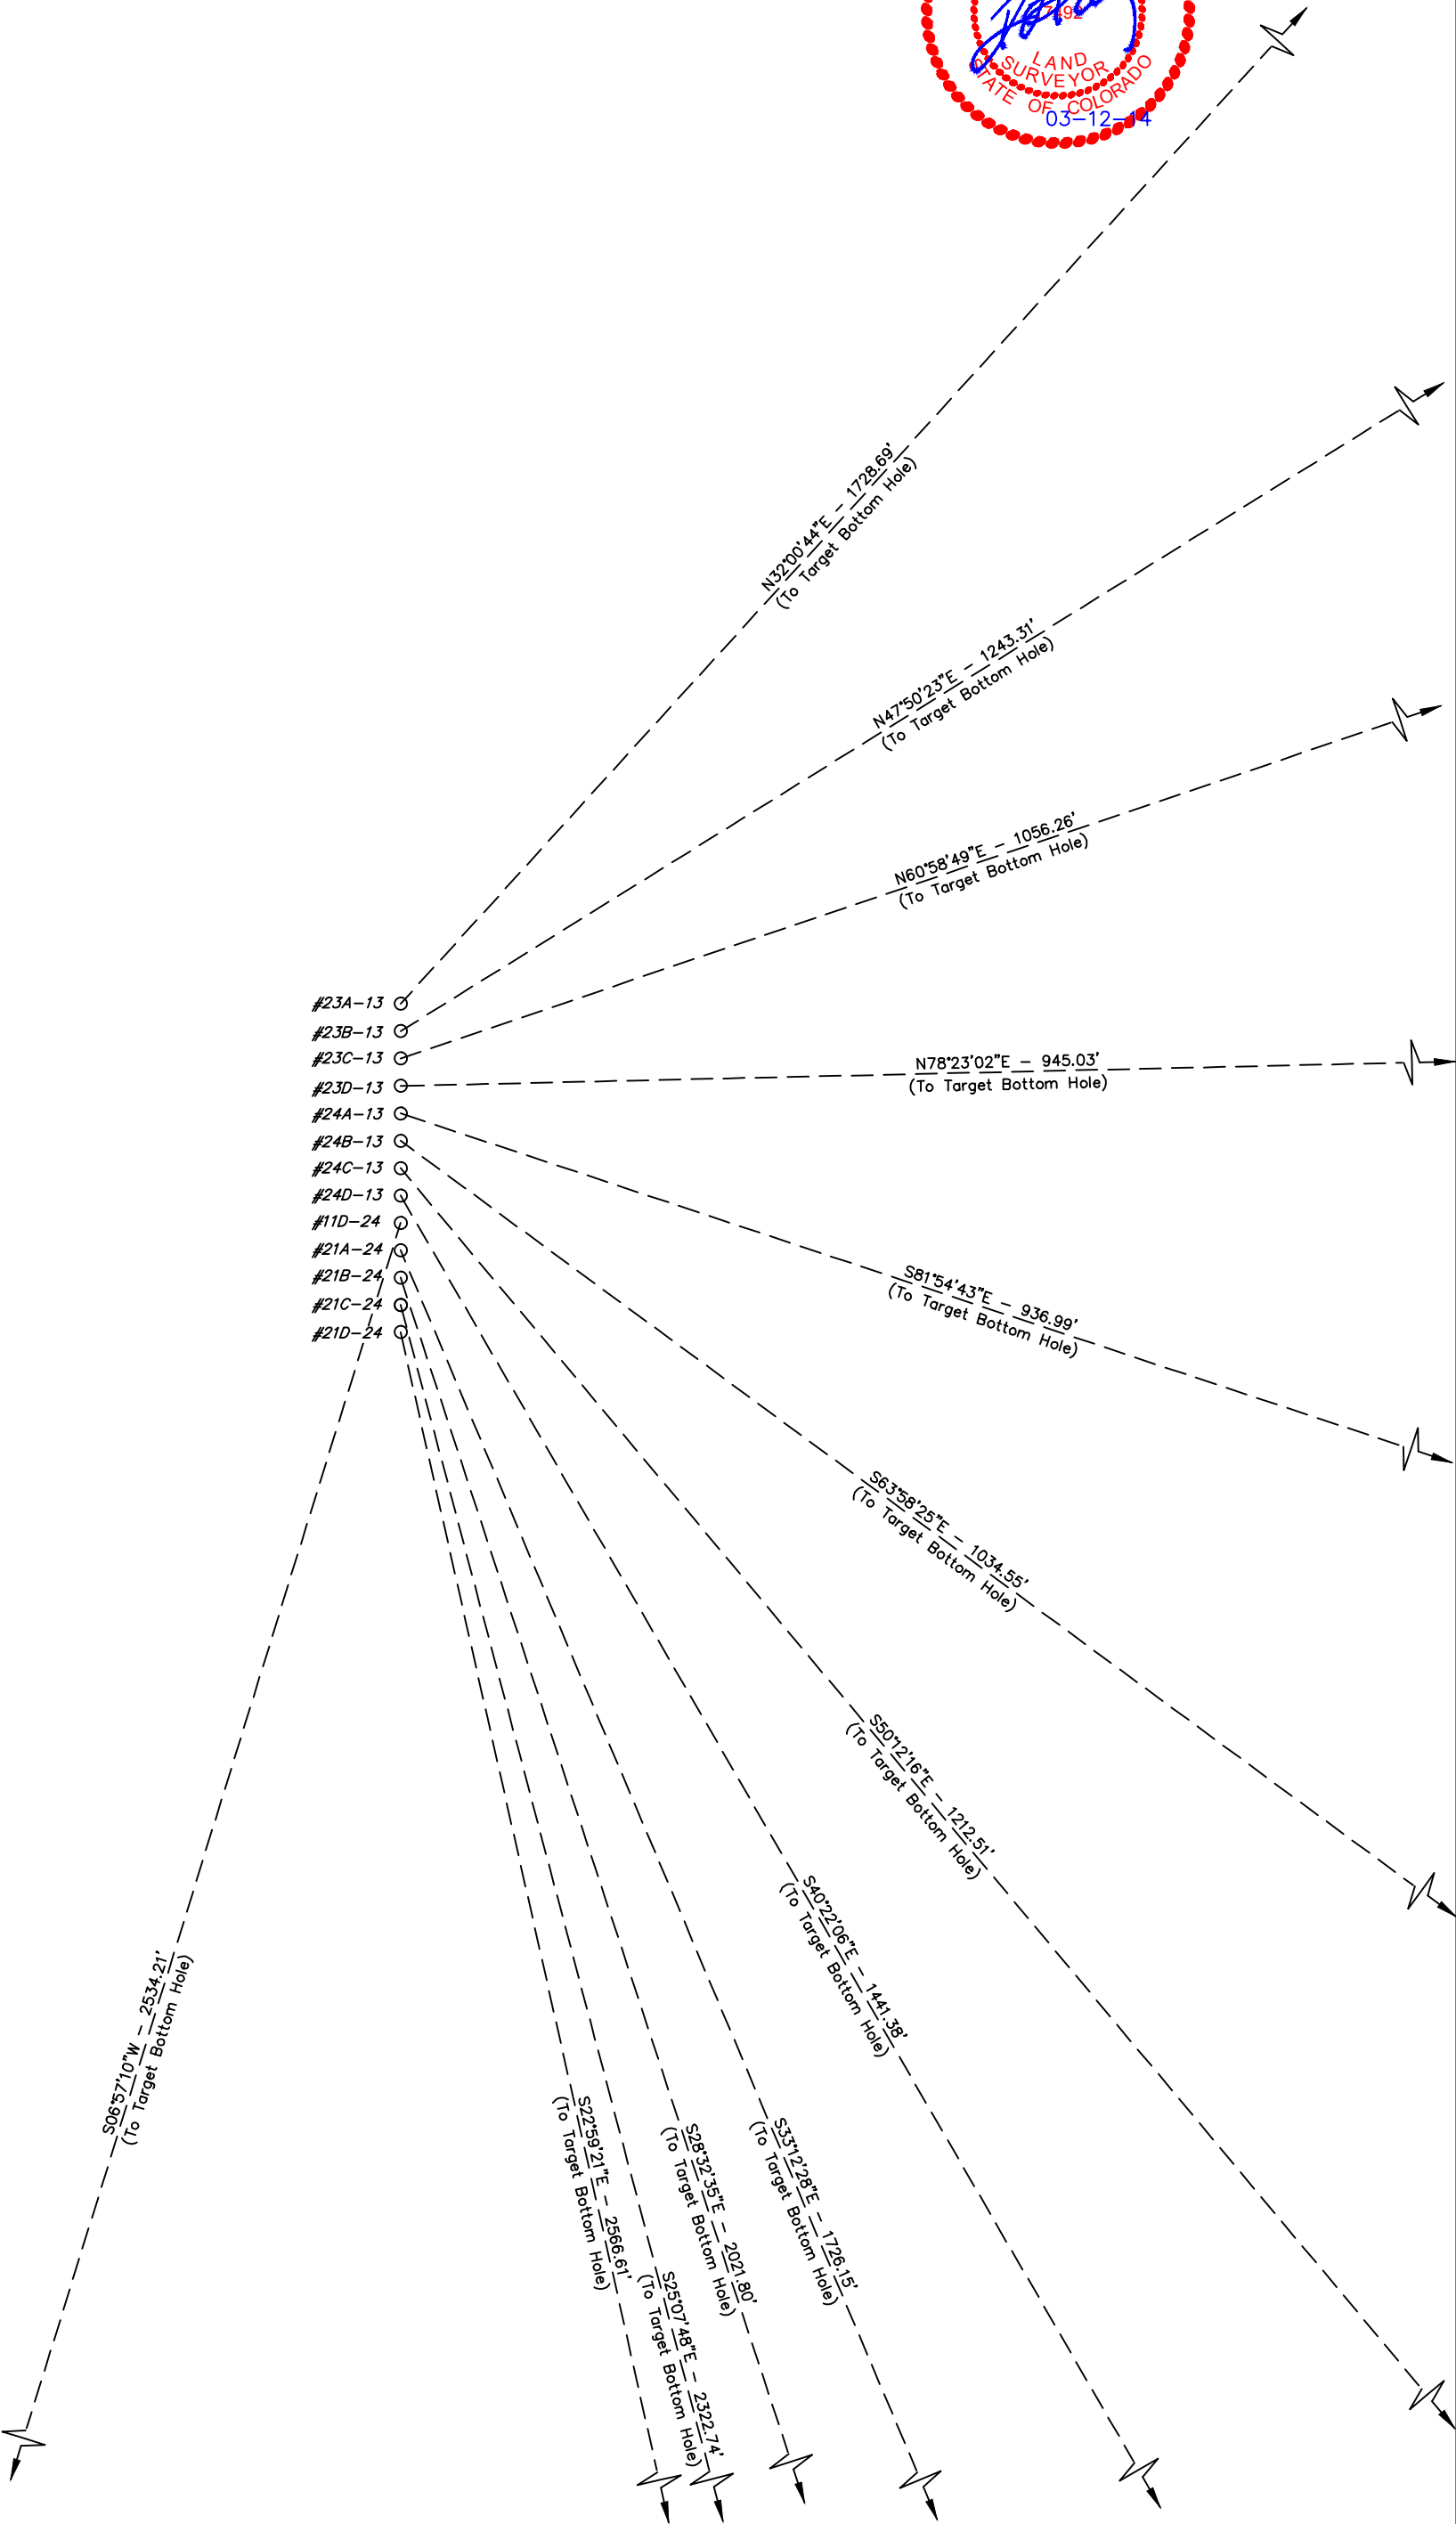




Caerus Oil & Gas LLC  
MULTI-WELL PLAN FOR  
ISLAND RANCH #13-796  
SECTION 13, T7S, R96W, 6th P.M.  
LOT 10 & LOT 11



FIGURE #7  
SCALE: 1" = 500'  
DATE: 03-10-14  
DRAWN BY: M.D.

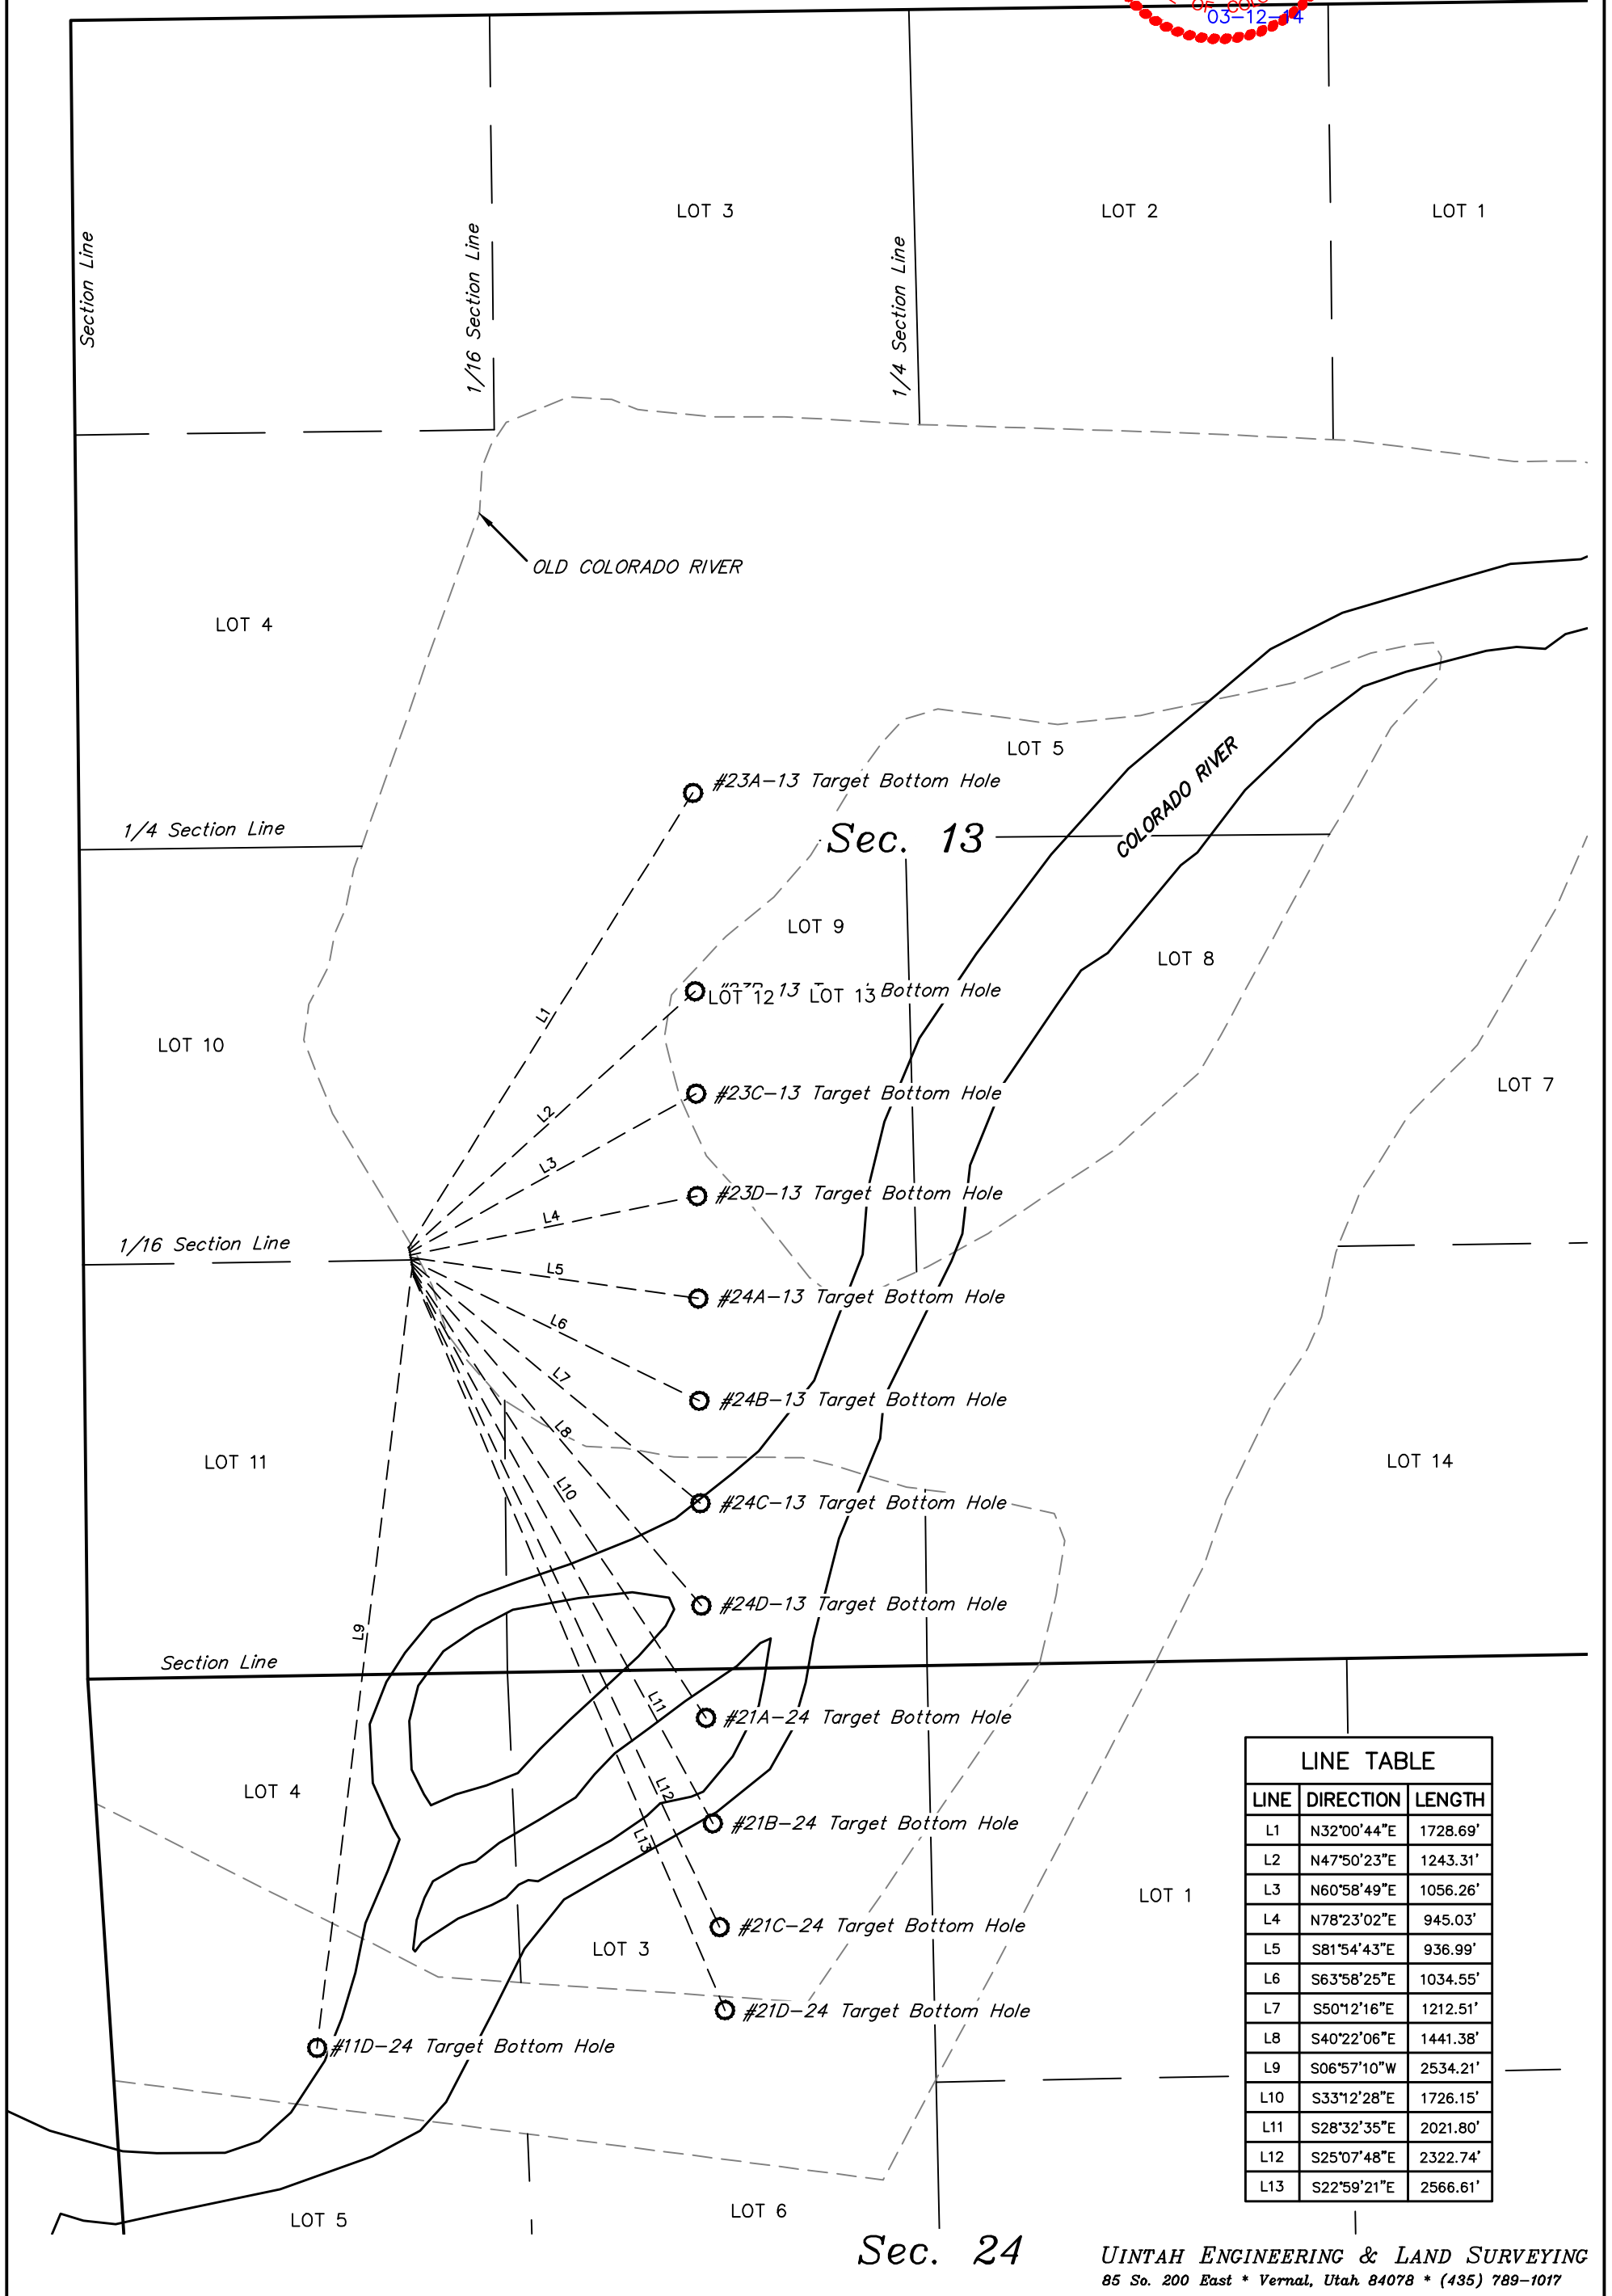

LINE TABLE		
LINE	DIRECTION	LENGTH
L1	N32°00'44"E	1728.69'
L2	N47°50'23"E	1243.31'
L3	N60°58'49"E	1056.26'
L4	N78°23'02"E	945.03'
L5	S81°54'43"E	936.99'
L6	S63°58'25"E	1034.55'
L7	S50°12'16"E	1212.51'
L8	S40°22'06"E	1441.38'
L9	S06°57'10"W	2534.21'
L10	S33°12'28"E	1726.15'
L11	S28°32'35"E	2021.80'
L12	S25°07'48"E	2322.74'
L13	S22°59'21"E	2566.61'