


Caerus Oil & Gas LLC  
RECLAMATION DIAGRAM FOR  
ISLAND RANCH #13-796  
SECTION 13, T7S, R96W, 6th P.M.  
LOT 10 & LOT 11

FIGURE #4

SCALE: 1" = 50'  
DATE: 03-04-14  
DRAWN BY: M.D.

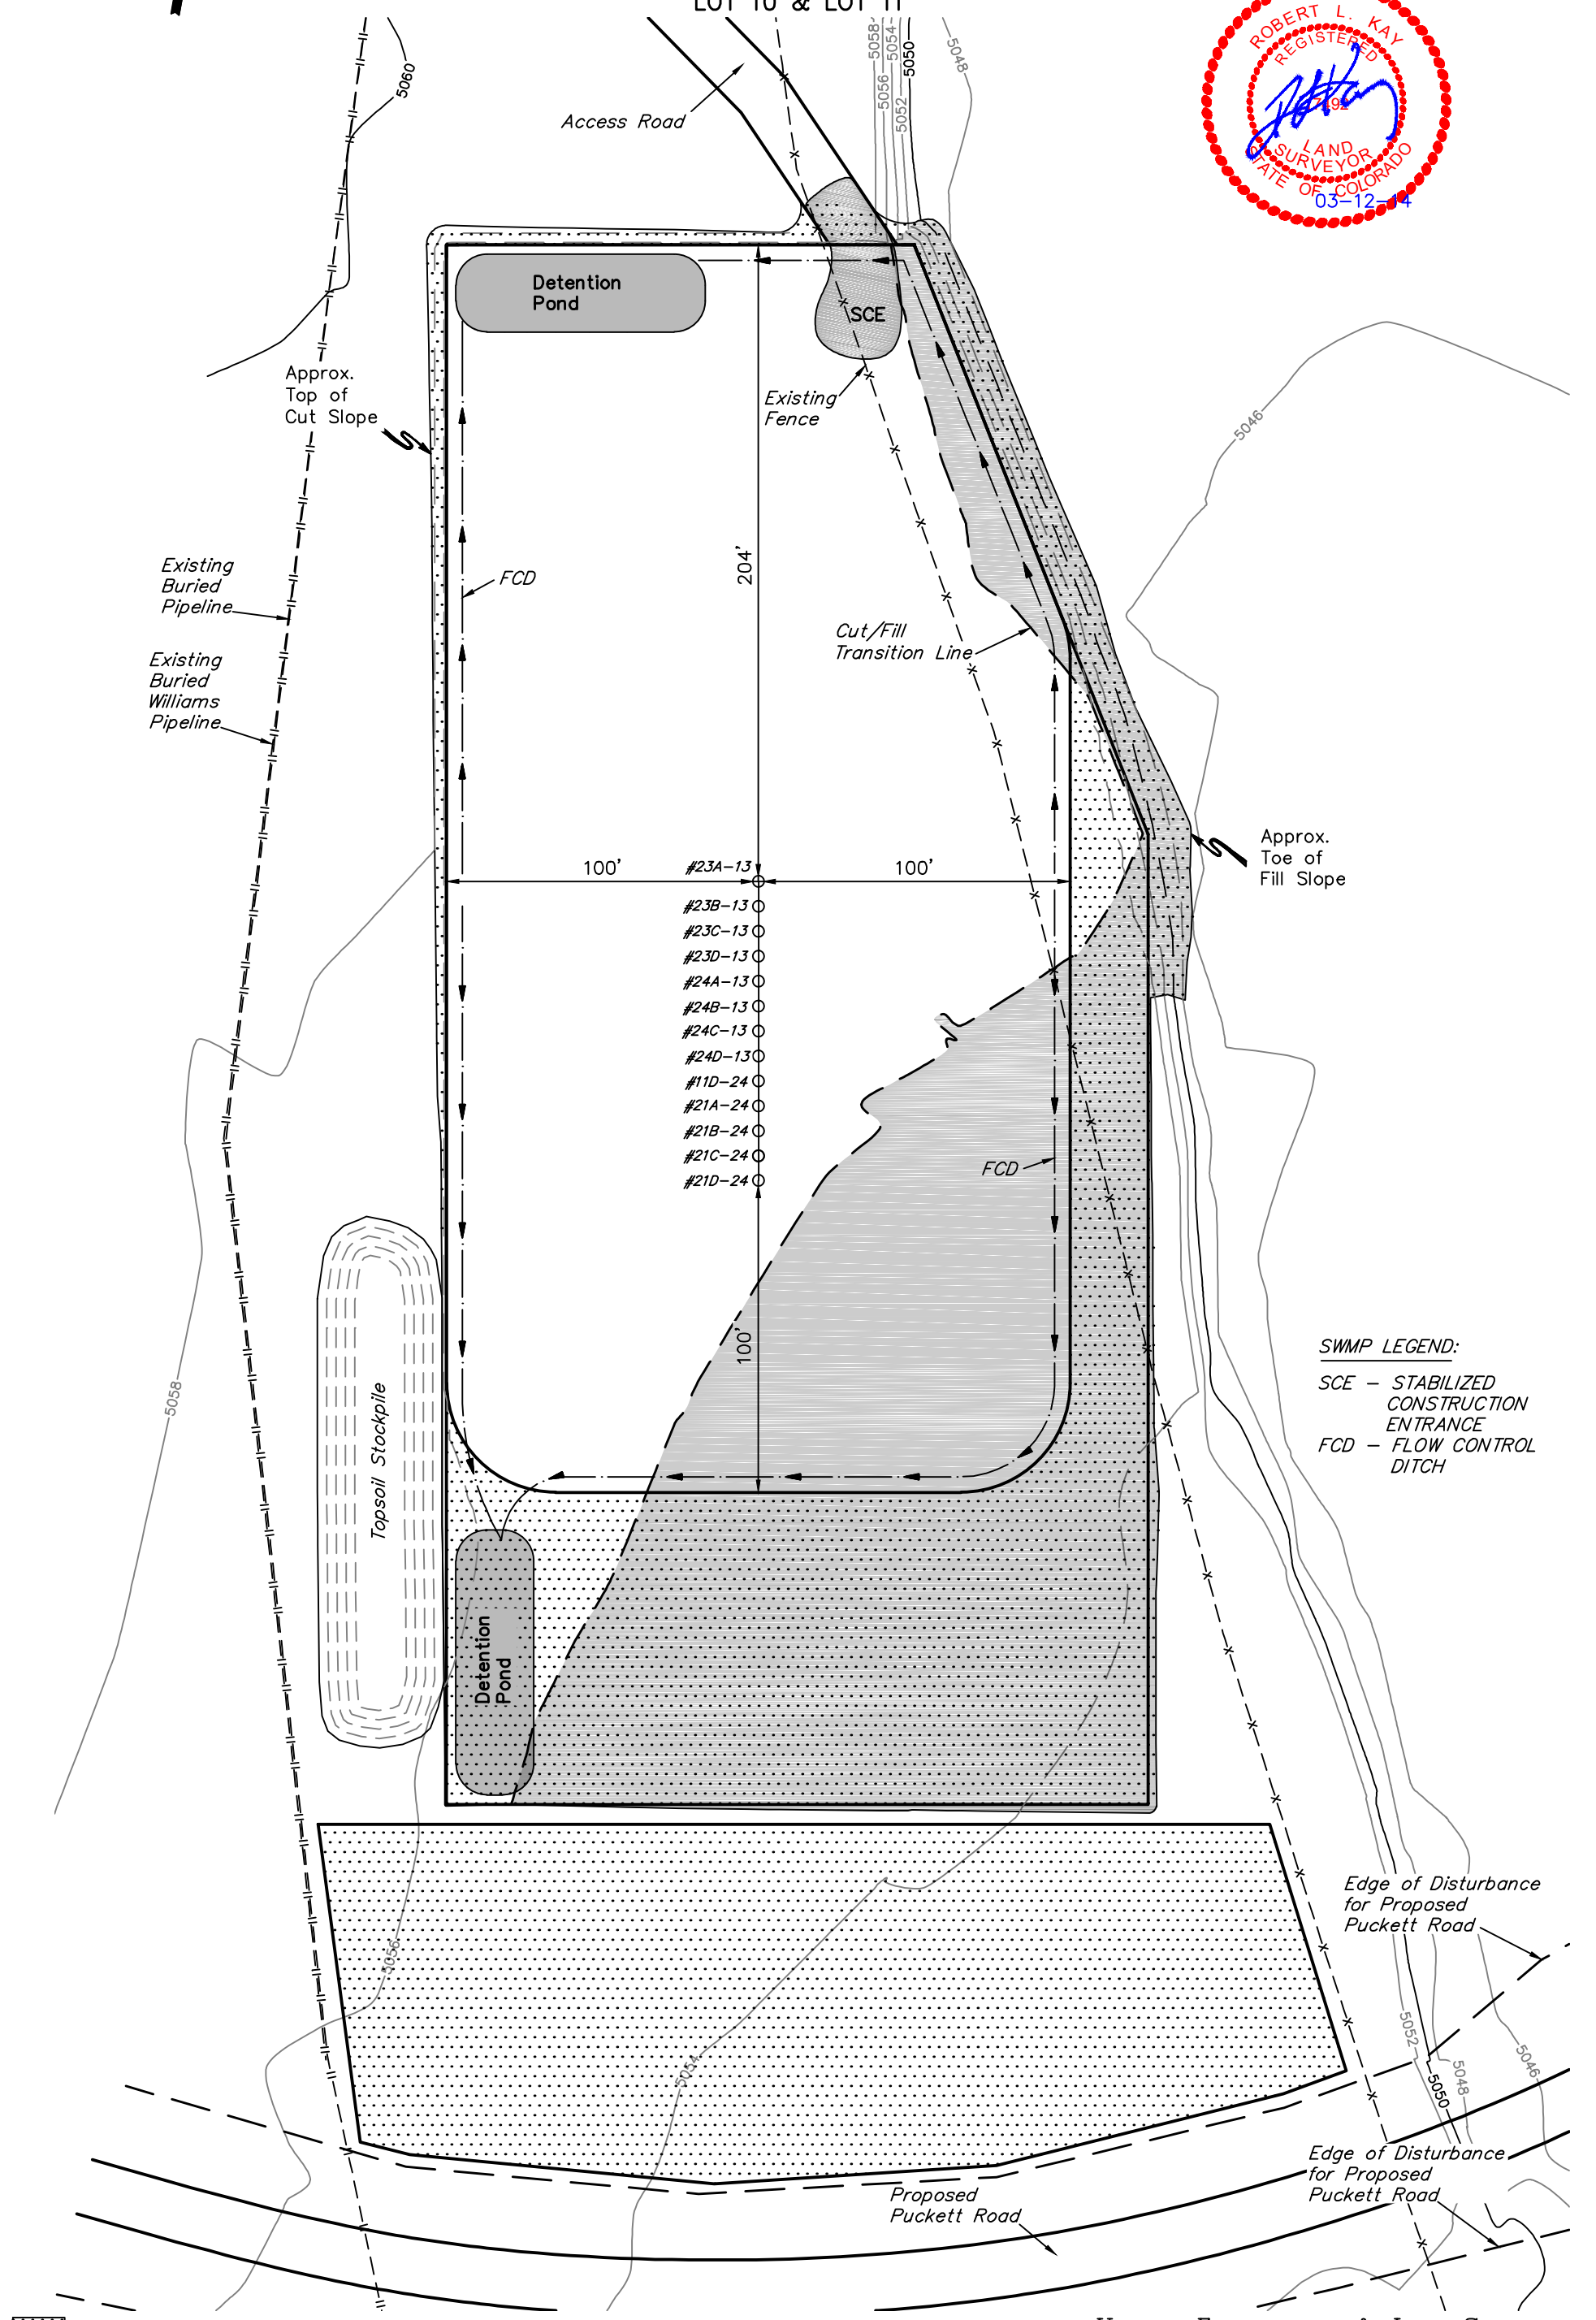

SWMP LEGEND:  
SCE - STABILIZED  
CONSTRUCTION  
ENTRANCE  
FCD - FLOW CONTROL  
DITCH

RECLAIMED AREA

APPROXIMATE ACREAGE  
UN-RECLAIMED = ± 1.752 ACRES

UINTAH ENGINEERING & LAND SURVEYING  
85 So. 200 East \* Vernal, Utah 84078 \* (435) 789-1017