



Red Rock Gathering, LLC
2128 Railroad Avenue, Suite 106
Rifle, CO 81650

Phone: 970.440.1000
Fax: 970.440.1019
www.summitmidstream.com

April 21, 2013

Black Hills Plateau Production, LLC
1515 Wynkoop Street, Suite 500
Denver, CO 80203

Re: Agreement to allow Black Hills Plateau Production, LLC to use a portion of the Summit Midstream property near DeBeque, CO.

Gentlemen:

This letter is to confirm the agreement between Red Rock Gathering Company, LLC ("Red Rock") and Black Hills Plateau Production, LLC ("Black Hills") regarding the use of a portion of that certain parcel of land in T8S, R97W, Section 29, SE4SW4, Parcel #2445-293-00-225, Address: 4325 V 2/10 Road, Debeque, CO 81630, (the "Property") in Mesa County, Colorado that is currently owned in fee by Red Rock ("DeBeque Property").

Red Rock agreed in a Letter dated December 11, 2012 to sell a portion of the DeBeque Property to Black Hills ("Black Hills Portion") subsequent to the purchase of the property by Red Rock. Red Rock now owns the entire DeBeque Property in fee and will begin the process of subdividing it into two separate parcels through the Mesa County Planning Department. Until the subdivision is complete, Black Hills has requested the Black Hills Portion, and Red Rock has agreed to allow Black Hills to use that such property for Black Hills' intended use. However, Black Hills hereby agrees to indemnify and hold Red Rock harmless from and against any claim or liability or loss from personal injury, property damage, environmental damage, or any other damage resulting from or arising out of the use of the Black Hills Portion by Black Hills, its employees, agents or invitees, excepting, however, such claims, liabilities or damages as may be due to or caused by the acts of Red Rock, or its employees, agents or invitees.

If the foregoing represents your understanding of our agreement, please sign both copies of this letter and return one fully executed copy for my files.

Sincerely,


RED ROCK GATHERING COMPANY, LLC

By: Jesse M. Wood

Accepted and agreed to this ____ day of _____, 2013

Black Hills Plateau Production, LLC


By: _____

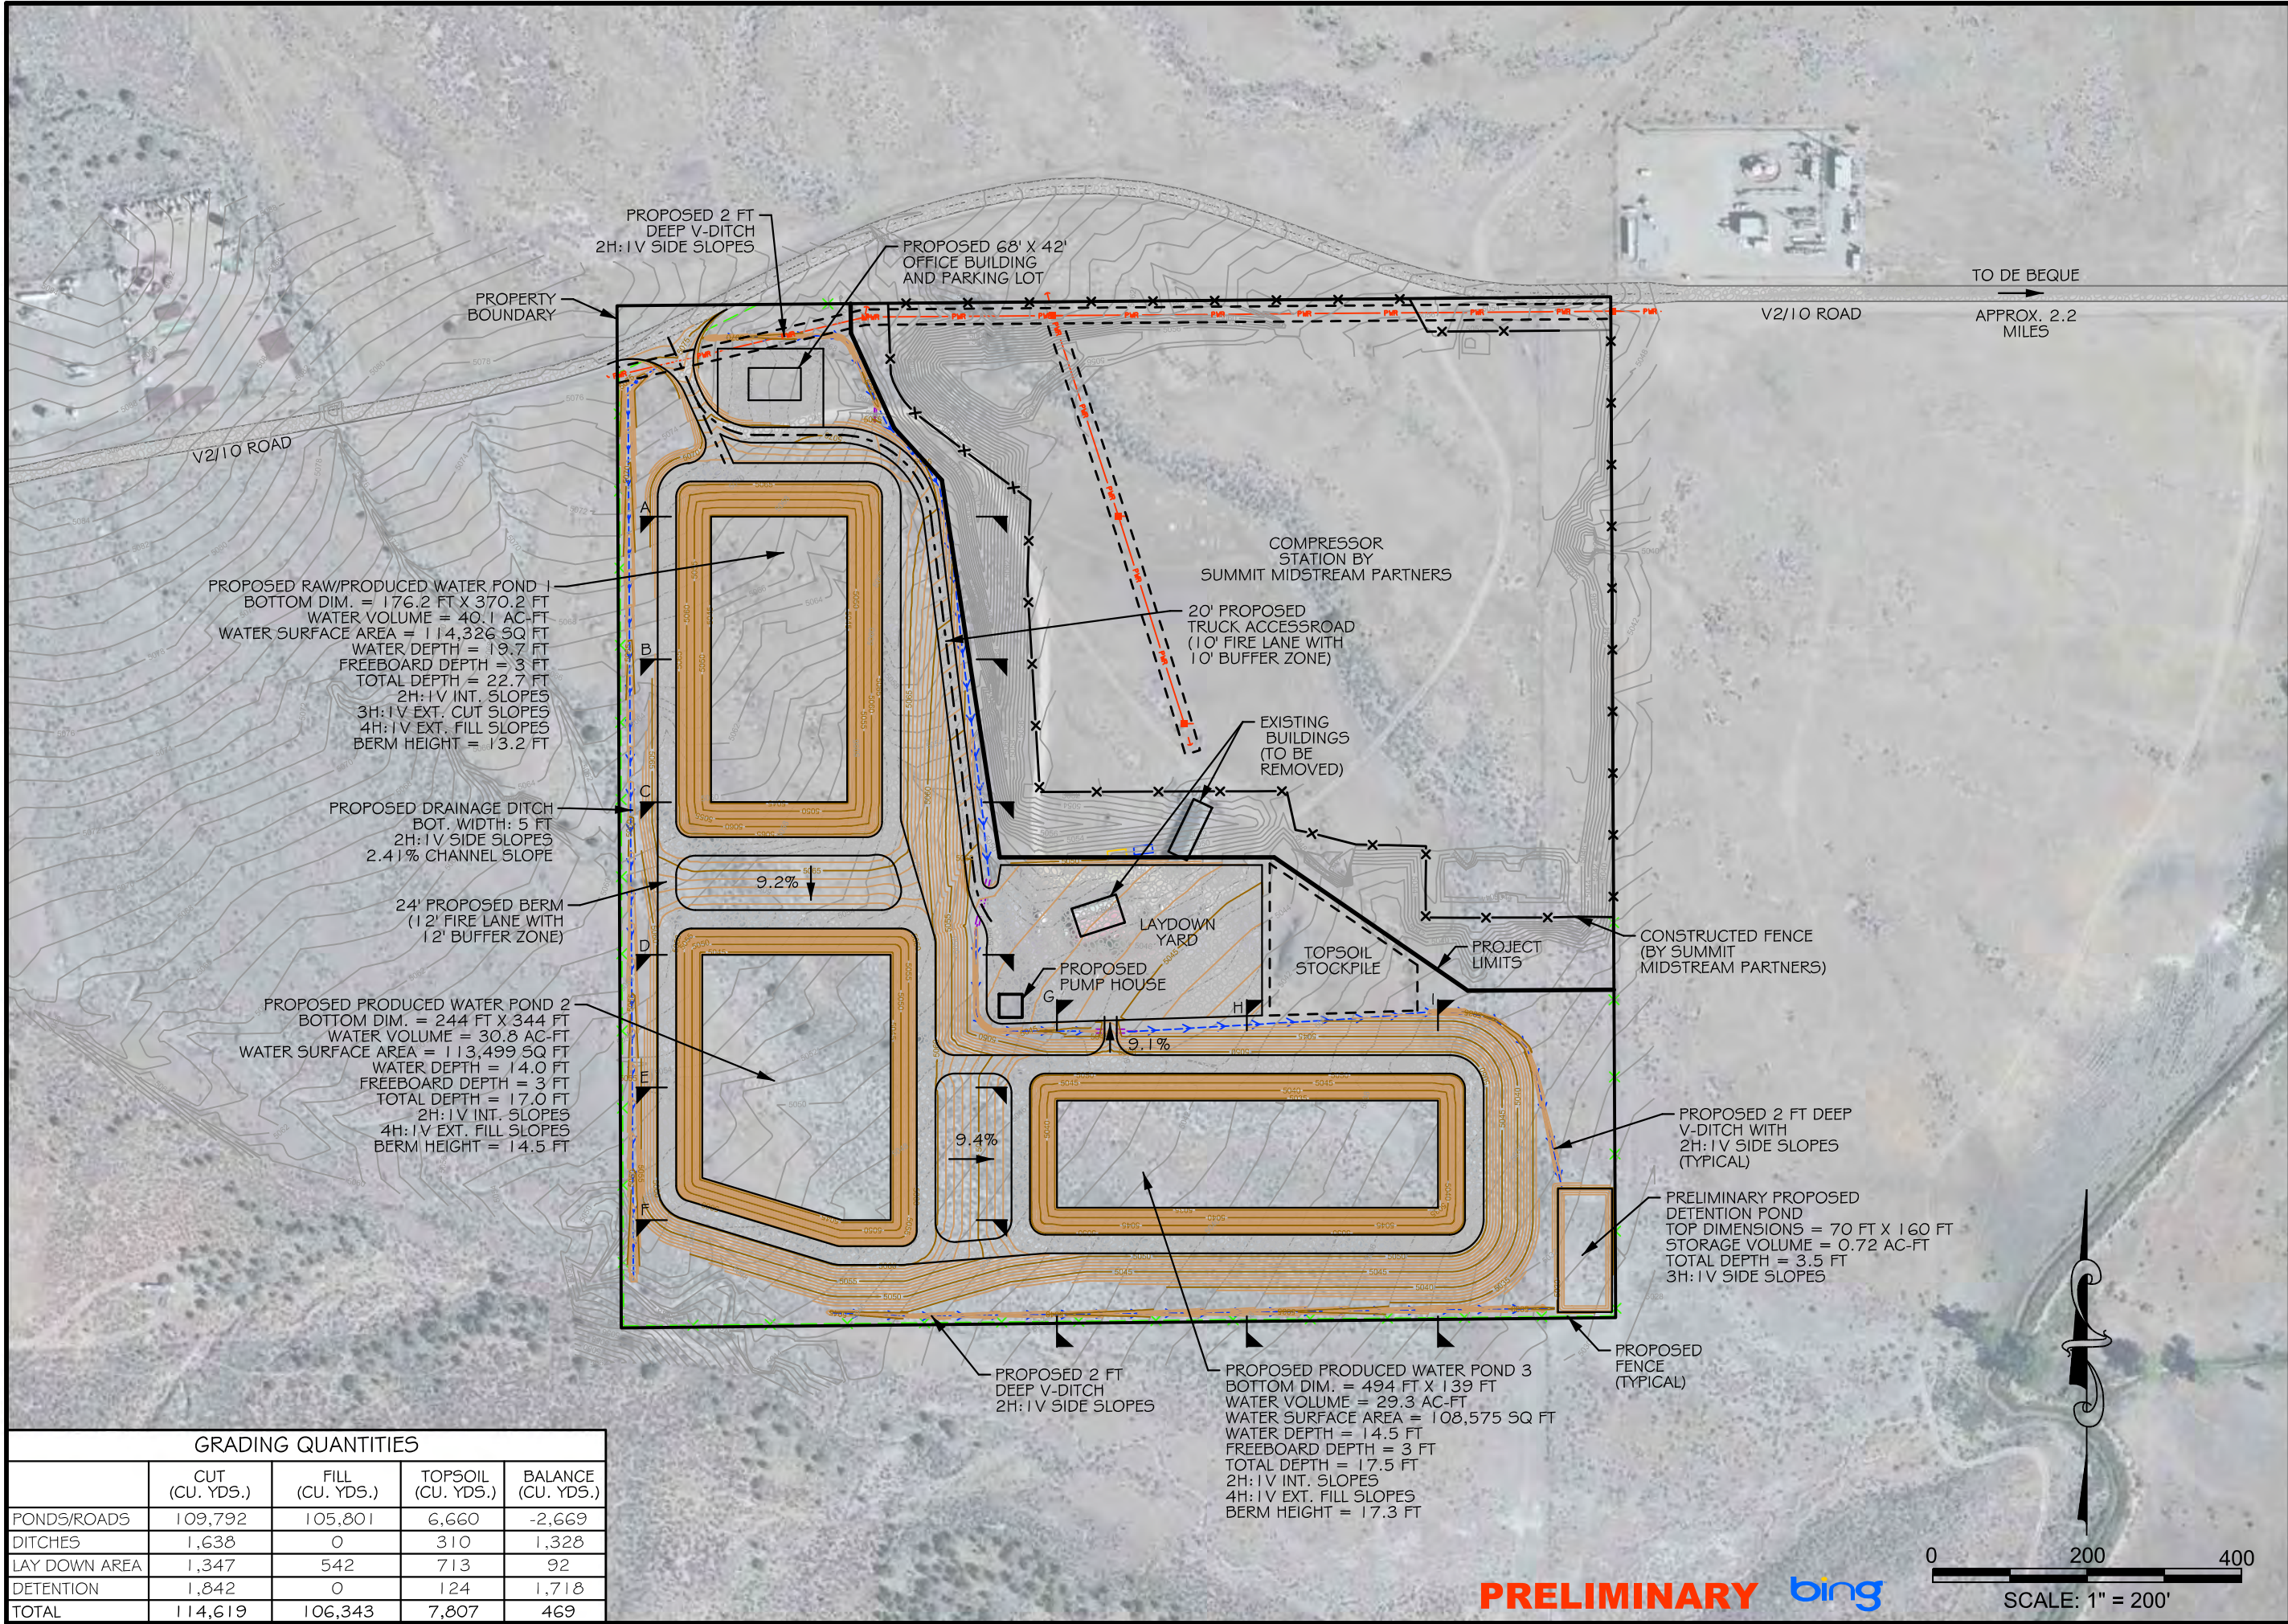

GRADING QUANTITIES

	CUT (CU. YDS.)	FILL (CU. YDS.)	TOPSOIL (CU. YDS.)	BALANCE (CU. YDS.)
PONDS/ROADS	109,792	105,801	6,660	-2,669
DITCHES	1,638	0	310	1,328
LAY DOWN AREA	1,347	542	713	92
DETENTION	1,842	0	124	1,718
TOTAL	114,619	106,343	7,807	469

PRELIMINARY

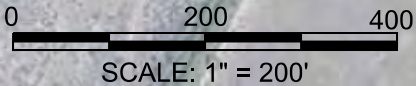

COPYRIGHT 2014

WWC ENGINEERING, HEREBY RESERVES
OUR COMMON LAW COPYRIGHT IN THIS
DOCUMENT AND THE IDEAS AND DESIGNS
HEREIN. NO PART OF THIS DOCUMENT
SHALL BE REPRODUCED OR TRANSMITTED
IN ANY FORM OR BY ANY MEANS, ELECTRONIC
OR MECHANICAL, INCLUDING PHOTOCOPYING,
RECORDING, OR BY ANY INFORMATION STORAGE
AND RETRIEVAL SYSTEM, WITHOUT OUR
EXPRESS WRITTEN AUTHORIZATION.

WWC ENGINEERING

1275 MAPLE STREET, SUITE F
HELENA, MT 59601
(406) 443-3962

Black Hills Exploration & Production

1515 WYNKOOP ST., SUITE 500
DENVER, CO 80202
(303) 566-3356

DE BEQUE STATION

CONSTRUCTION LAYOUT
PLAN VIEW

EXHIBIT
7

DSGN	DATE	CKD	STH	CKD
DDP	2/6/14			
REV	DATE			

JOB # 2013-134

PEN TABLE PATH: K:\BLACK HILLS\13134-DE BEQUE STATION\PERMITS\COGCO\FORM 2A\EXHIBITS\FORM 2A COLOR.dgn
FILE PATH: K:\BLACK HILLS\13134-DE BEQUE STATION\CONFORM 2A\13134 - De Beque Form 2A Exhibit.dgn
2/10/2014