

BILL BARRETT CORPORATION

LOCATION DRAWING FOR


FIDUCIAL 6-62-34\_35 SWSW PAD #6-62-34-6457BH2 & 4956BH2  
SECTION 34, T6N, R62W, 6th P.M.  
SW 1/4 SW 1/4

FIGURE #5


SCALE: 1" = 200'

DATE SURVEYED: 01-24-14  
SURVEYED BY: BRETT LOWREY

DATE DRAWN: 03-03-14  
DRAWN BY: J.S.

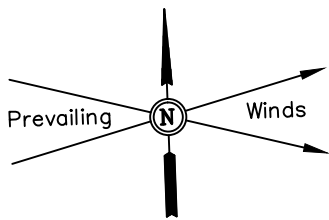

LINE TABLE		
LINE	DIRECTION	LENGTH
L1	N87°W	288'
L2	N10°E	289'
L3	N87°W	73'

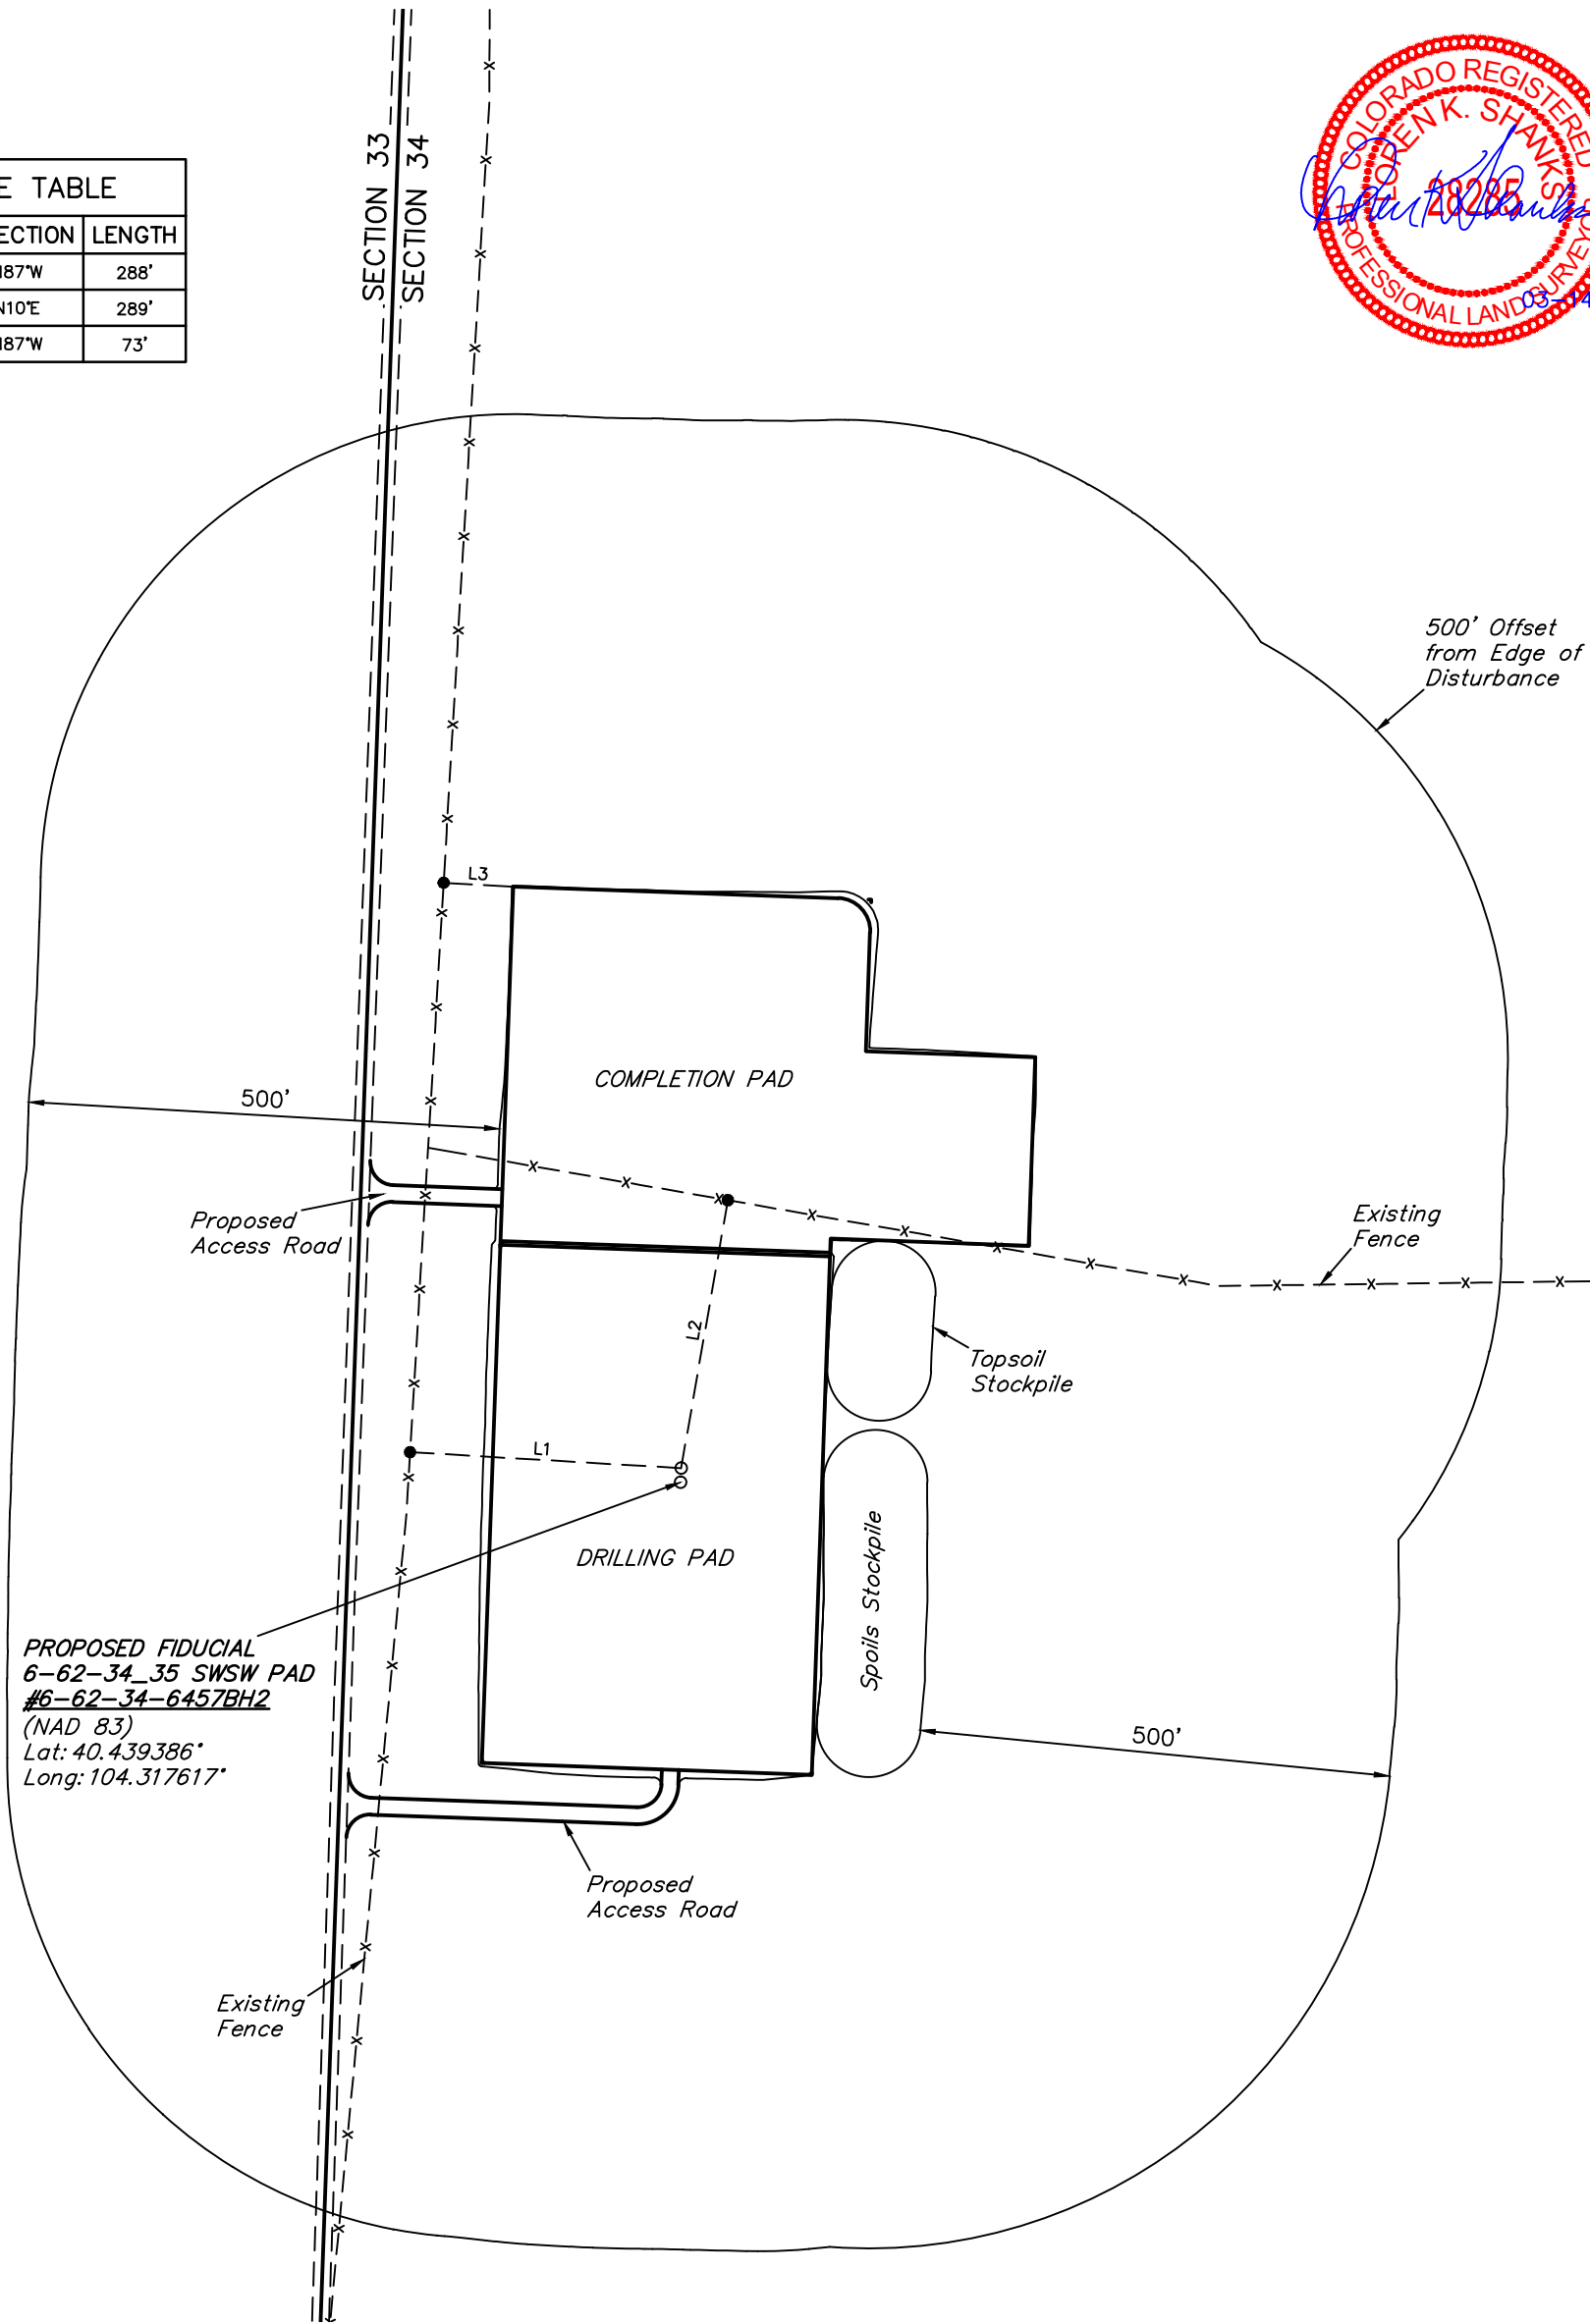

PLANT COMMUNITY

- ☒ DISTURBED GRASSLAND  
☐ NATIVE GRASSLAND  
☐ SHRUB LAND  
☐ PLAINS RIPARIAN  
☐ MOUNTAIN RIPARIAN  
☐ FOREST LAND  
☐ WETLANDS AQUATIC  
☐ ALPINE  
☐ OTHER (Describe): \_\_\_\_\_

CURRENT LAND USE

- CROP LAND: ☐ IRRIGATED ☐ DRY LAND ☐ IMPROVED PASTURE ☐ HAY MEADOW ☒ CRP  
NON-CROP LAND: ☐ RANGELAND ☐ TIMBER ☐ RECREATIONAL ☐ OTHER (Describe) \_\_\_\_\_  
SUBDIVIDED: ☐ INDUSTRIAL ☐ COMMERCIAL ☐ RESIDENTIAL \_\_\_\_\_

FUTURE LAND USE

- CROP LAND: ☐ IRRIGATED ☐ DRY LAND ☐ IMPROVED PASTURE ☐ HAY MEADOW ☐ CRP  
NON-CROP LAND: ☐ RANGELAND ☐ TIMBER ☐ RECREATIONAL ☐ OTHER (Describe) \_\_\_\_\_  
SUBDIVIDED: ☐ INDUSTRIAL ☐ COMMERCIAL ☐ RESIDENTIAL \_\_\_\_\_