


# WELL LOCATION CERTIFICATE

NW CRN SEC. 8  
2.5" AC LS 24657  
N 40.24728°  
W 104.47112°

SECTION 8, TOWNSHIP 3 NORTH, RANGE 63 WEST, 6TH P.M.

NE CRN SEC. 8  
2.5" AC LS 24657  
N 40.24743°  
W 104.45214°

N 88°45'47" E 5301.9'

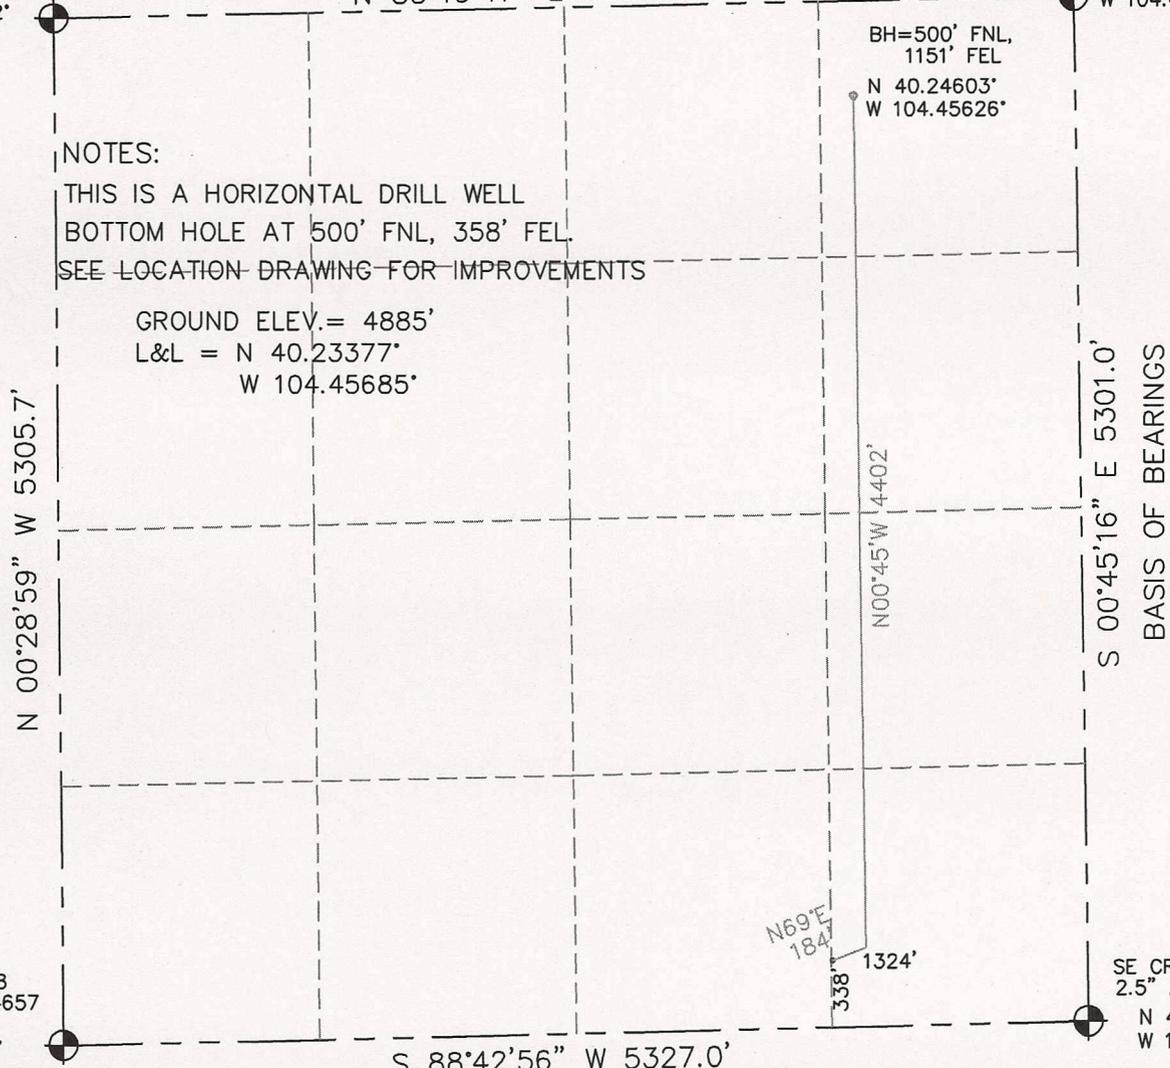

**NOTES:**

THIS IS A HORIZONTAL DRILL WELL  
BOTTOM HOLE AT 500' FNL, 358' FEL.  
SEE LOCATION DRAWING FOR IMPROVEMENTS

GROUND ELEV. = 4885'  
L&L = N 40.23377°  
W 104.45685°


BH=500' FNL,  
1151' FEL  
N 40.24603°  
W 104.45626°

SW CRN SEC. 8  
2.5" AC LS 24657  
N 40.23273°  
W 104.47119°

S 88°42'56" W 5327.0'


SE CRN SEC. 8  
2.5" AC LS 24657  
N 40.23289°  
W 104.45211°

I HEREBY STATE TO PDC ENERGY THAT THE SURFACE LOCATION FOR THE PROPOSED WELL GUTTERSEN 8T-201 IS LOCATED 338' FSL & 1324' FEL, SEC. 8, T3N, R63W, 6PM.

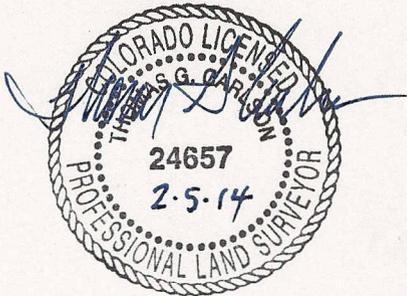

**LEGEND**

- = FOUND MONUMENT
- = PROPOSED WELL

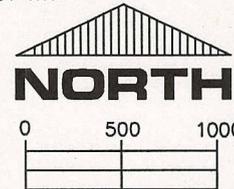

SCALE 1" = 1000'

ELEVATION SOURCE = USGS 7.5' QUAD.MAP CONTOURS  
NGVD 1929 DATUM.

LAT. & LONG. ARE DIFFERENTIALLY CORRECTED (WGS'84)  
USING (DGPS) WITH (PDOP) VALUE OF 2.3.

SHOWN DISTANCES ARE FIELD MEASURED - EXTERIOR SECTION LINES  
ARE DRAWN TO SCALE.

THOMAS G. CARLSON, PLS 24657  
HORSESHOE SURVEYING, LLC

THIS IS NOT A MONUMENTED BOUNDARY SURVEY, IT IS ONLY A  
DRAWING INTENDED TO DEPICT THE WELL LOCATION TO SECTION LINES.

DISTANCES TO WELL SHOWN PERPENDICULAR  
TO SECTION LINES.

PREPARED BY: HORSESHOE SURVEYING, LLC PO BOX 150458 LAKEWOOD, CO 80215 (720)872-0196		WELL NAME: GUTTERSEN 8T-201	
DRAWING DATE: 2-4-14		LOCATION: WELD COUNTY, CO SE1/4, SEC. 8, T3N, R63W, 6TH P.M.	
FIELD DATE: 12-14-13	BY: TGC	CHKD:	JOB NO. SHEET NO. 1 OF 1