


Location Drawing

BAREFOOT 32N-25HZ

Horizontal Multi Well Pad

NE¼ SE¼ SECTION 25, TOWNSHIP 3 NORTH, RANGE 68 WEST OF THE 6TH PRINCIPAL MERIDIAN

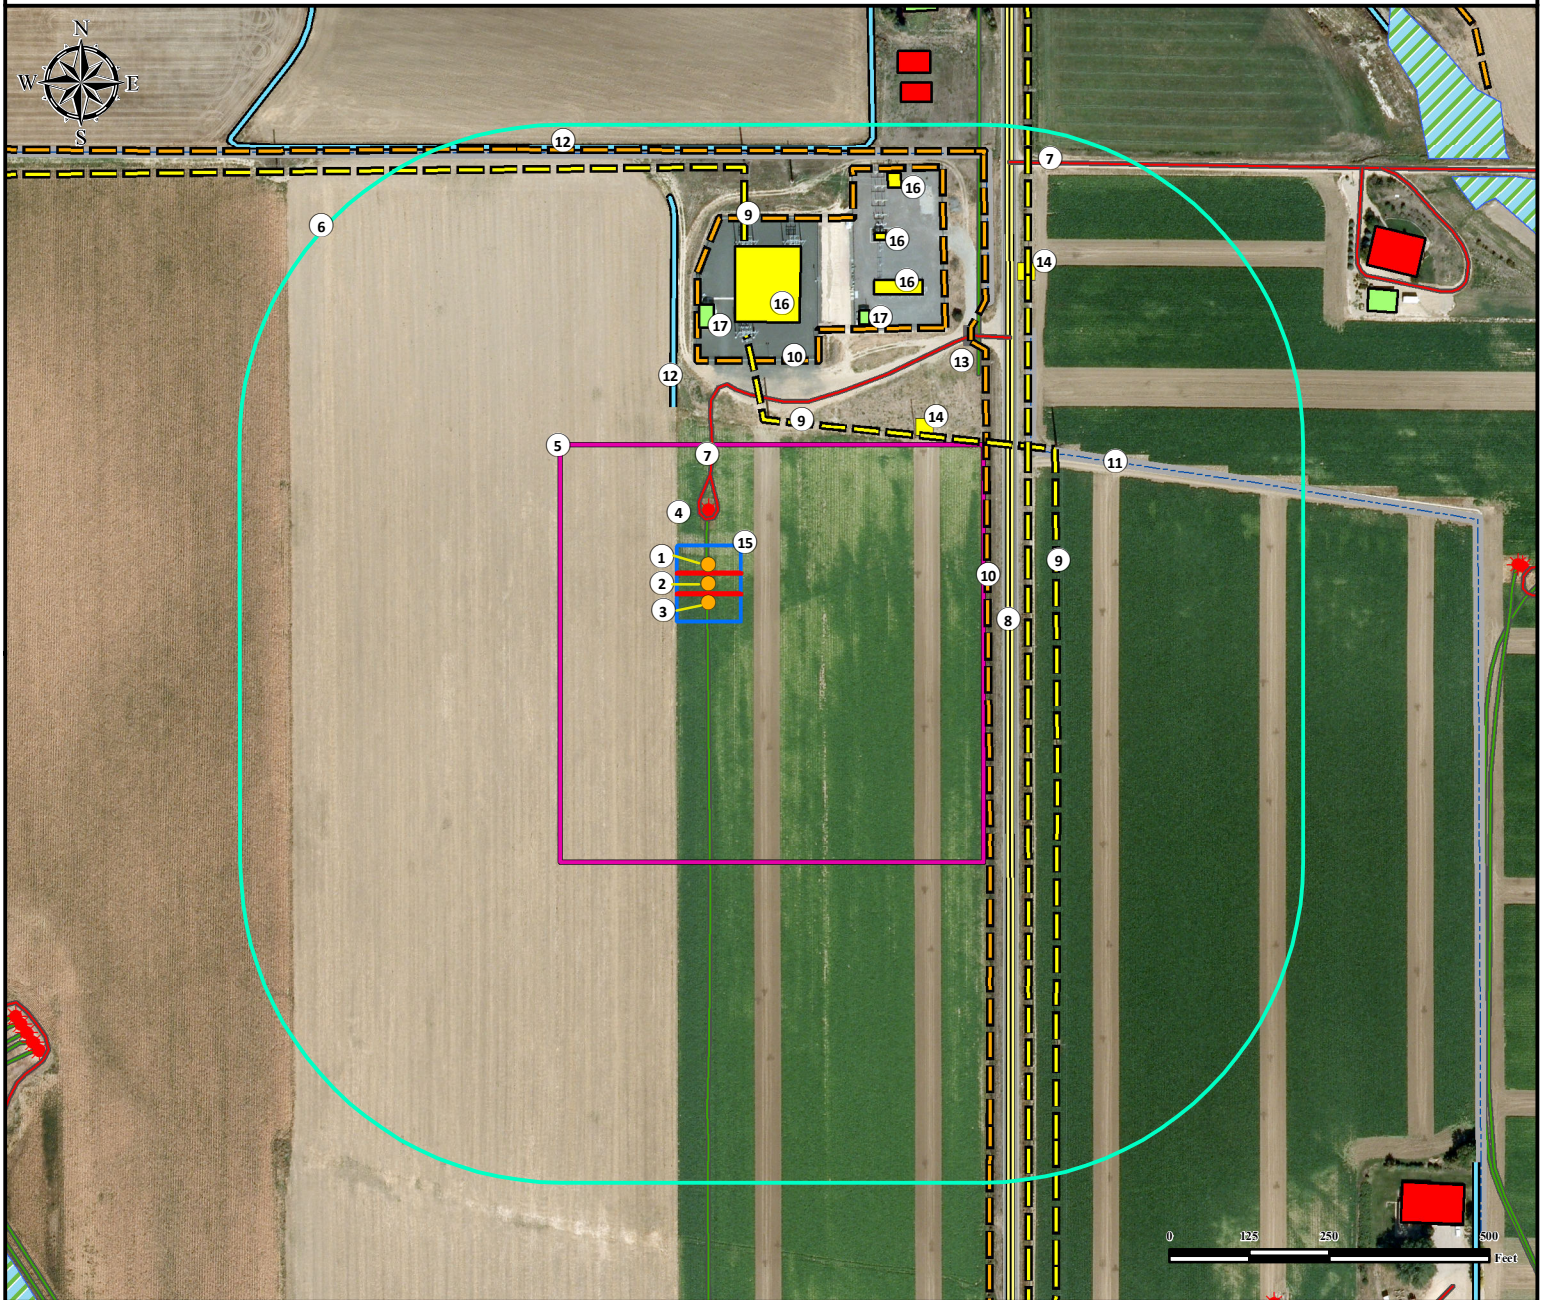

- | | | |
|---|---|---|
| 1. Proposed Well BAREFOOT 32N-25HZ.
2. Proposed Well BAREFOOT 33C-25HZ.
3. Proposed Well BAREFOOT 33N-25HZ.
4. Existing Well RADEMACHER #9-25A is ±85' N.
5. Operational Disturbance Area.
6. 500' Radius. | 7. Private Roads are ±72' N and ±783' NE.
8. County Road 13 is ±470' E.
9. Powerlines are ±241' NE, ±498' E, and ±507' NE.
10. Fences are ±318' N and ±435' E.
11. Concrete Ditch is ±536' NE.
12. Ditches are ±252' NW and ±650' NW. | 13. Gate is ±542' NE.
14. Utility Boxes are ±399' NE and ±675' NE.
15. Pump Jack Operations Area.
16. Power Station is ±411' NE, ±520' NE, ±595' NE, and ±678' NE.
17. Buildings are ±399' N and ±467' NE. |
|---|---|---|

Legend	<ul style="list-style-type: none"> ● Proposed Well ★ Existing Well ■ Gate ■ Utility Box □ Disturbance Area □ 500' Radius 	<ul style="list-style-type: none"> □ Pump Jack Operations Area ■ Building Unit ■ Power Station ▨ Wetland ▨ Concrete Ditch 	<ul style="list-style-type: none"> Powerline Fence Pipeline Private Road Public Road Ditch
---------------	---	---	---

Reference Location

** All measurements are made from
Reference Well BAREFOOT 32N-25HZ **
 Lat: 40.195539° Long: -104.943456° (NAD83)
 Elevation: 4871 Feet

Surface Use: Irrigated Crop

Nearest Building Unit: ±782' NE

Prepared for:

Anadarko
 Petroleum Corporation
KERR-MCGEE OIL & GAS ONSHORE LP



Use our resources to find yours!
www.petro-fs.com
 (303) 928-7128

Field Date: 10/14/2013
 Drafting Date: 03/17/2014
 Drafter: SMG
 Revision: 5

Data Sources:
 - Aerial courtesy of Anadarko Petroleum Corporation (2010)