



# BOTTOM HOLE LOCATION MAP

SMU 8-15-D PAD

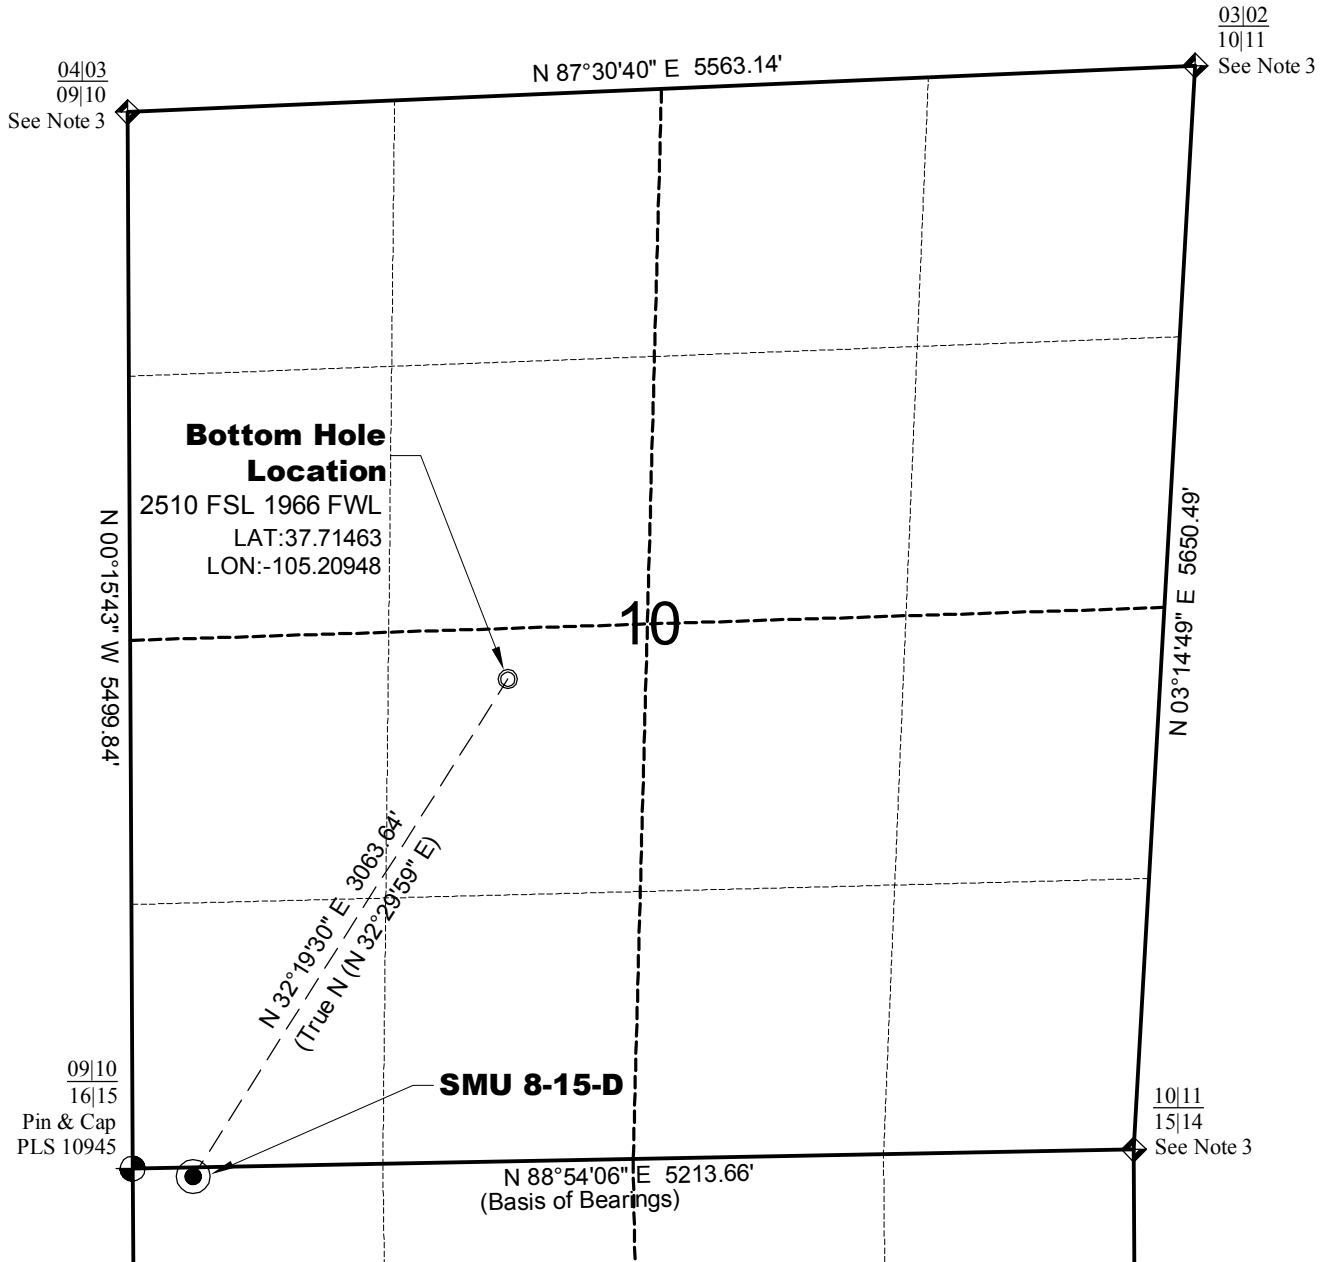

North

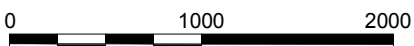

Graphic Scale in Feet  
1" = 1000'



LAND SURVEYING AND MAPPING  
LAFAYETTE - WINTER PARK  
Ph 303 666 0379 Fx 303 665 6320

OXY PERMIAN  
SMU 8-15-D

SL NW1/4 NW1/4 SEC.15 T27S R70W  
BHL NE1/4 SW1/4 SEC.10 T27S R70W  
6th PM HUERFANO COUNTY COLORADO