


BILL BARRETT CORPORATION

LOCATION DRAWING FOR


FIDUCIAL 6-62-34_35 SWNW PAD #6-62-34-3225BH2, 1724BH2 & 1609BH2
SECTION 34, T6N, R62W, 6th P.M.
SW 1/4 NW 1/4

FIGURE #5

SCALE: 1" = 200'
DATE SURVEYED: 01-27-14
SURVEYED BY: DAVE SWANSON
DATE DRAWN: 03-03-14
DRAWN BY: J.S.

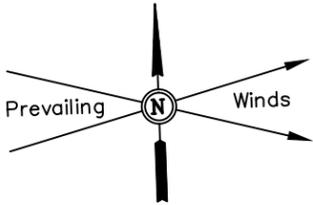

500' Offset from Edge of Disturbance

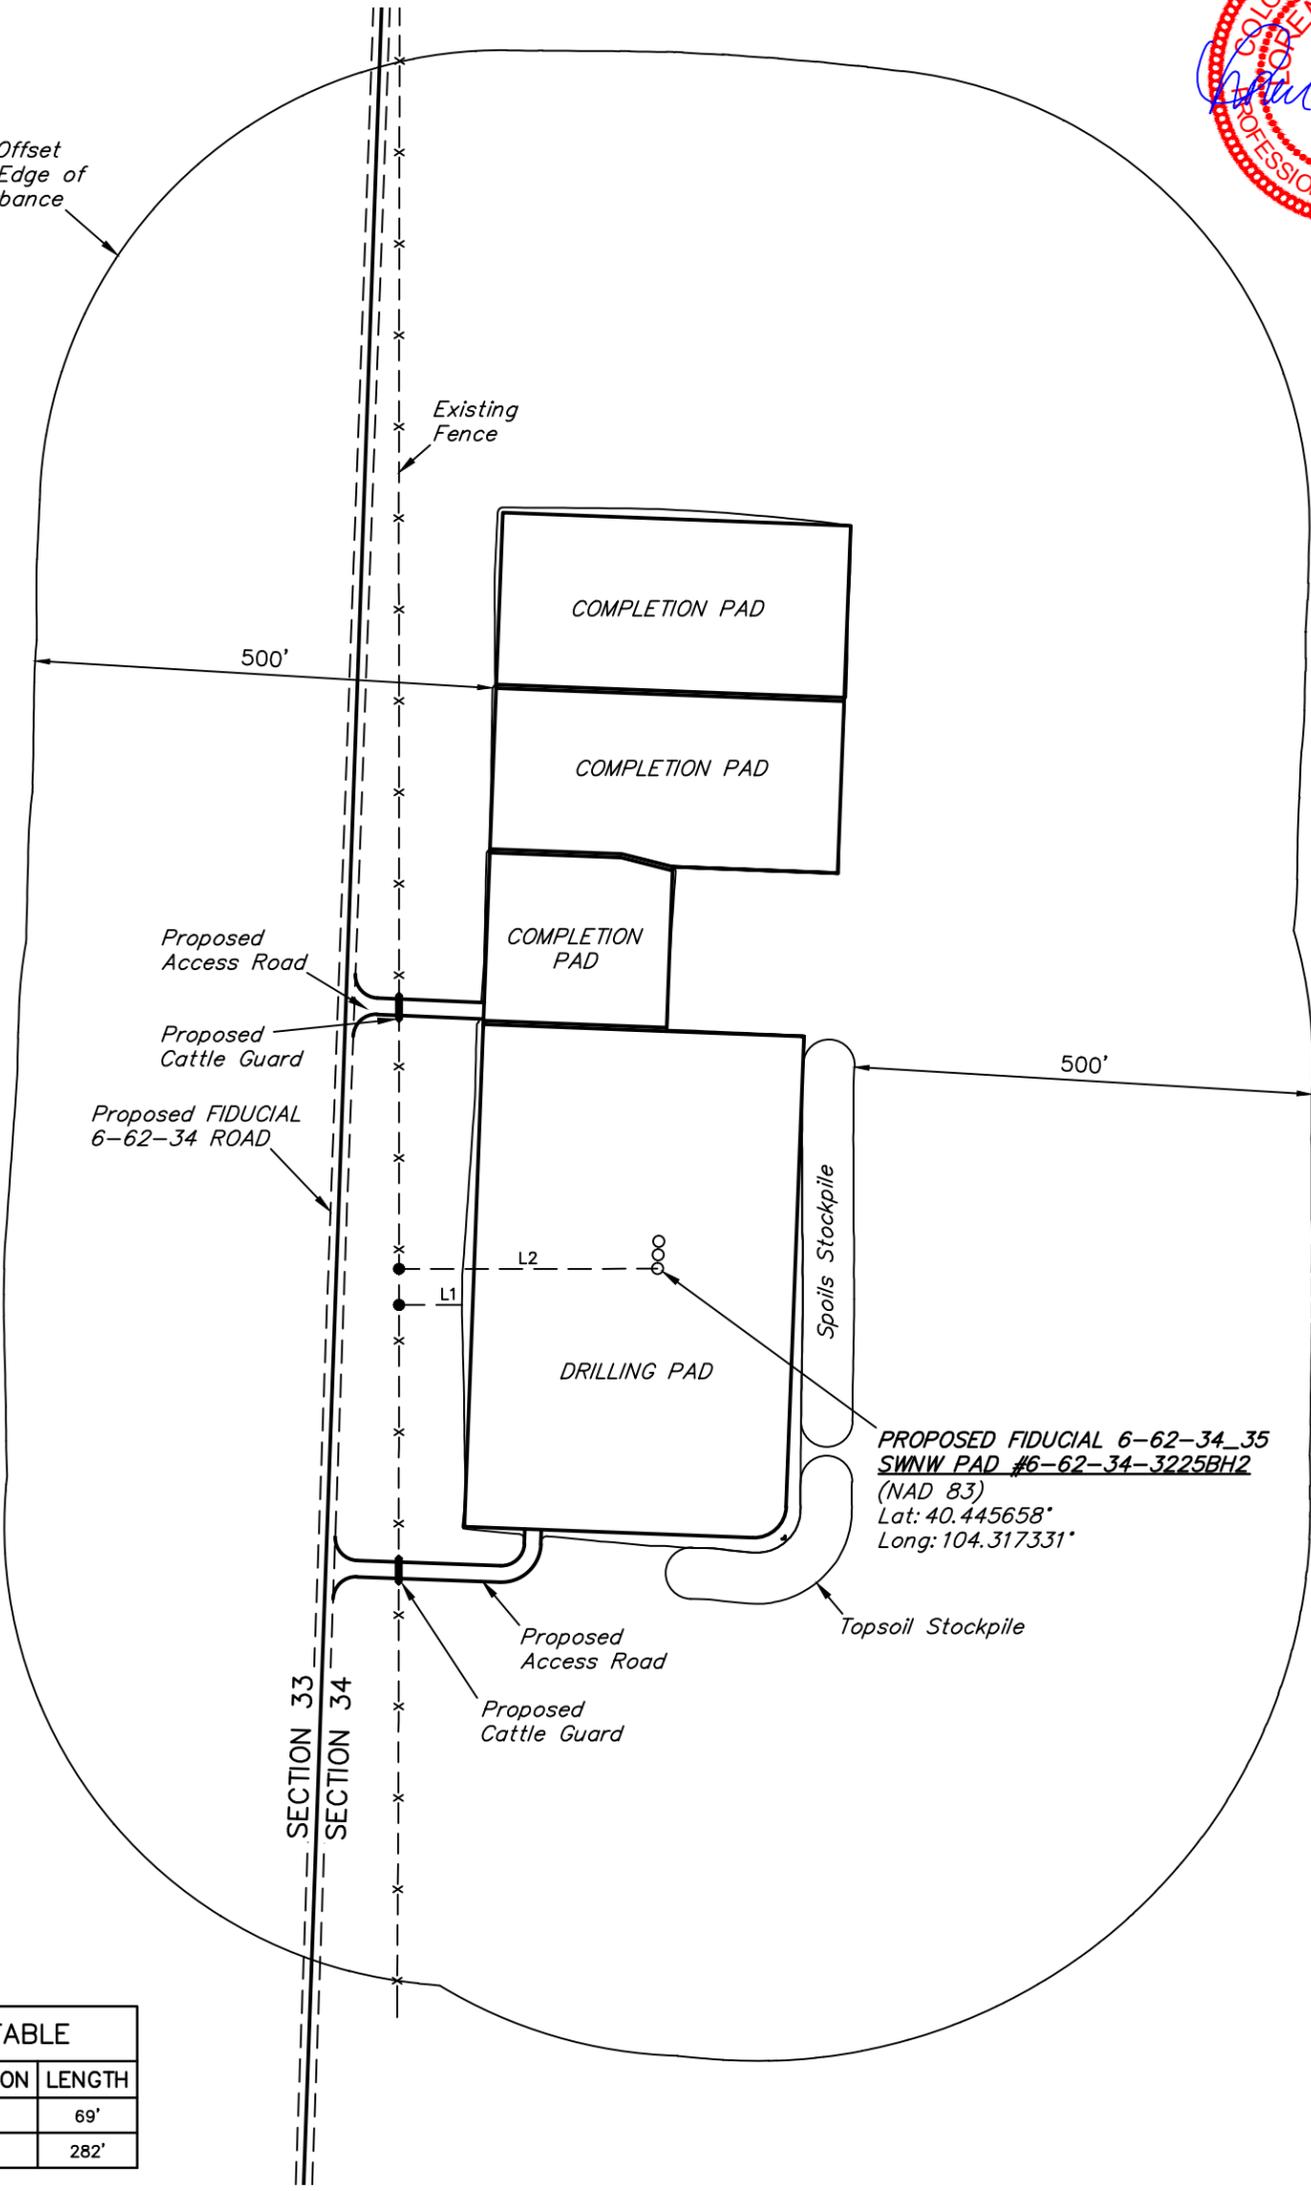

Proposed Access Road
Proposed Cattle Guard
Proposed FIDUCIAL 6-62-34 ROAD

PROPOSED FIDUCIAL 6-62-34_35
SWNW PAD #6-62-34-3225BH2
(NAD 83)
Lat: 40.445658°
Long: 104.317331°

SECTION 33
SECTION 34

LINE TABLE		
LINE	DIRECTION	LENGTH
L1	WEST	69'
L2	WEST	282'

PLANT COMMUNITY	
<input checked="" type="checkbox"/>	DISTURBED GRASSLAND
<input type="checkbox"/>	NATIVE GRASSLAND
<input type="checkbox"/>	SHRUB LAND
<input type="checkbox"/>	PLAINS RIPARIAN
<input type="checkbox"/>	MOUNTAIN RIPARIAN
<input type="checkbox"/>	FOREST LAND
<input type="checkbox"/>	WETLANDS AQUATIC
<input type="checkbox"/>	ALPINE
<input type="checkbox"/>	OTHER (Describe): _____

CURRENT LAND USE			
CROP LAND:	<input type="checkbox"/> IRRIGATED	<input type="checkbox"/> DRY LAND	<input type="checkbox"/> IMPROVED PASTURE
NON-CROP LAND:	<input type="checkbox"/> RANGELAND	<input type="checkbox"/> TIMBER	<input type="checkbox"/> RECREATIONAL
SUBDIVIDED:	<input type="checkbox"/> INDUSTRIAL	<input type="checkbox"/> COMMERCIAL	<input type="checkbox"/> RESIDENTIAL
	<input type="checkbox"/> HAY MEADOW	<input checked="" type="checkbox"/> CRP	<input type="checkbox"/> OTHER (Describe)

FUTURE LAND USE			
CROP LAND:	<input type="checkbox"/> IRRIGATED	<input type="checkbox"/> DRY LAND	<input type="checkbox"/> IMPROVED PASTURE
NON-CROP LAND:	<input type="checkbox"/> RANGELAND	<input type="checkbox"/> TIMBER	<input type="checkbox"/> RECREATIONAL
SUBDIVIDED:	<input type="checkbox"/> INDUSTRIAL	<input type="checkbox"/> COMMERCIAL	<input type="checkbox"/> RESIDENTIAL
	<input type="checkbox"/> HAY MEADOW	<input type="checkbox"/> CRP	<input type="checkbox"/> OTHER (Describe)