

FOUND GLO BRASS CAP

FOUND GLO BRASS CAP

FOUND GLO BRASS CAP

N 89°37'20" E 2653.36' (M)

N 89°36'55" E 2649.12' (M)

N 00°01'12" W 2642.2' (M)

N 00°02'40" W 2643.27' (M)

NOTES:
 EXISTING WELL PAD WITH GAS WELL
 AND OTHER TYPICAL GAS WELL EQUIPMENT.
 GROUND ELEVATION = 7851.2' NAVD '88 DATUM
 BENCH MARK = USGS BC R268, ELEV. OF 6705.95'
 LAT. = 39°05'39.8"N LAT. = 39.09439°N
 LON. = 107°26'16.4"W LON. = 107.43789°W
 NAD 83 DATUM
 GPS OPERATOR: DAVID NICEWICZ
 PDOP = 1.6 (MAX)
 FIELD DATE: 11/01/11
 DRAWING DATE: 01/11/12

15

FOUND GLO BRASS CAP

N 89°37'50" E 5303.61' (M)

FOUND GLO BRASS CAP

N 00°06'41" W 2635.73' (M)

N 00°02'19" W 2640.83' (M)

NOTE:
 PROPOSED WELL HEAD
 IS N25°56'38"W, 52.4
 FEET FROM THE
 EXISTING FED
 11-90-15 #1 WELL
 HEAD.

1505'



S 00°03'14" E 5282.96' (M)


FOUND GLO BRASS CAP

N 89°43'51" E 2652.27' (M)

FOUND GLO BRASS CAP

S 89°38'24" W 2647.98' (M)

FOUND GLO BRASS CAP

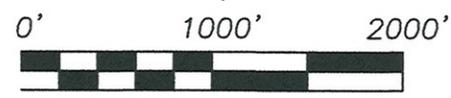

GRAPHIC SCALE
 1" = 1000 U.S. SURVEY FEET

LEGEND

- ◆ FOUND GLO BRASS CAP ON STEEL POST
- WELL HEAD
- (M) MEASURED IN FIELD
- L 90° SYMBOL

BASIS OF BEARING:

THE LINE FROM THE SE CORNER TO THE E 1/4 CORNER OF SECTION 15, TOWNSHIP 11 SOUTH, RANGE 90 WEST, 6TH P.M., WAS ASSUMED TO BEAR N00°19'48"E AS MONUMENTED AND SHOWN HEREON.

CERTIFICATE OF SURVEY:

I, DAVID G. NICEWICZ, A REGISTERED PROFESSIONAL LAND SURVEYOR IN THE STATE OF COLORADO, DO HEREBY CERTIFY THAT THE SURVEY REPRESENTED BY THIS PLAT WAS MADE UNDER MY DIRECTION AND SUPERVISION, AND THAT THIS PLAT ACCURATELY REPRESENTS THIS SURVEY.

David G. Nicewicz 11/11/12
 DAVID G. NICEWICZ, P.L.S. NO. 24963

GAS WELL LOCATION

FEDERAL 11-90-15 #4
 LOCATED IN S. 15, T. 11 S., R. 90 W., 6th P.M.
 GUNNISON COUNTY, COLORADO

E. SCHAAF AND ASSOC., INC. OF DELTA, COLORADO, has in accordance with a request from ERIC SANFORD, for SG INTERESTS I, LTD, determined the location of FEDERAL 11-90-15 #4 to be 597' FSL & 1505' FWL of Section 15, Township 11 South, Range 90 West, of the Sixth Principal Meridian, Gunnison County, Colorado.

SURVEYED BY	DATE	E. SCHAAF AND ASSOC., INC.	
DGN	01/11/12	340 PALMER ST., DELTA, CO. 81416	
1 OF 1	SCALE 1"=1000'	ACCT. NO. WE11155SG	SG INT

15

PROPOSED
FED 119015 #4
WELL HEAD

FOUND GLO
BRASS CAP

BASIS OF BEARING

FOUND GLO
BRASS CAP

FOUND GLO
BRASS CAP

N 89°43'51" E 2652.27' (M)

S 89°38'24" W 2647.98' (M)


S 00°07'19" E 2664.31' (M)

S 00°11'22" E 2650.48' (M)

S 51°58'56" E 3979.77'

1871'

S 00°04'52" E 2640.94' (M)

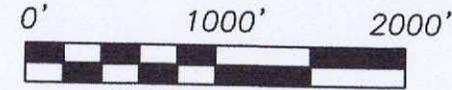

GRAPHIC SCALE

1" = 1000 U.S. SURVEY FEET

LEGEND

- ◆ FOUND GLO BRASS CAP ON STEEL POST
- WELL HEAD
- (M) MEASURED IN FIELD
- L 90° SYMBOL

BOTTOM HOLE LOCATION
FED 119015 #4

663'

22

2643.03' (M)

N 89°25'58" E 5298.49'

FOUND CAP/REBAR
LS 24963

BASIS OF BEARING:

THE LINE FROM THE NW CORNER TO THE N 1/4 CORNER OF SECTION 22, TOWNSHIP 11 SOUTH, RANGE 90 WEST, 6TH P.M., WAS ASSUMED TO BEAR N89°43'51"E AS MONUMENTED AND SHOWN HEREON.

CERTIFICATE OF SURVEY:

I, DAVID G. NICEWICZ, A REGISTERED PROFESSIONAL LAND SURVEYOR IN THE STATE OF COLORADO, DO HEREBY CERTIFY THAT THE SURVEY REPRESENTED BY THIS PLAT WAS MADE UNDER MY DIRECTION AND SUPERVISION AND THAT THIS PLAT ACCURATELY REPRESENTS THIS SURVEY.

DAVID G. NICEWICZ, P.L.S. NO. 24963



NOTES:
 BENCH MARK = USGS BC R268, ELEV. OF 6705.95'
 LAT. = 39°05'15.6"N LAT. = 39.08767°N
 LON. = 107°25'36.6"W LON. = 107.42683°W
 NAD 83 DATUM
 DRAWING DATE: 09/09/13

S 89°40'W 2663' (GLO RECORD)

N 89°29'22" E 2638.02' (M)

FOUND GLO
BRASS CAP

FOUND GLO
BRASS CAP

GAS WELL LOCATION

BOTTOM HOLE LOCATION FEDERAL 11-90-15 #4
LOCATED IN S. 22, T. 11 S., R. 90 W., 6th P.M.
GUNNISON COUNTY, COLORADO

SURVEYED BY		DATE	E. SCHAAF AND ASSOC., INC.	
DGN		09/09/13	1009 MAIN ST., DELTA, CO. 81416	
1 OF 1		SCALE	ACCT. NO.	SG INT
		1"=1000'	WE13155SG	

E. SCHAAF AND ASSOC., INC. OF DELTA, COLORADO, has in accordance with a request from ERIC SANFORD, for SG INTERESTS I, LTD, determined the BOTTOM HOLE LOCATION of FEDERAL 11-90-15 #4 to be 1871' FNL & 663' FEL of Section 22, Township 11 South, Range 90 West, of the Sixth Principal Meridian, Gunnison County, Colorado.