


FOUND GLO
BRASS CAP

FOUND GLO
BRASS CAP


FOUND GLO
BRASS CAP

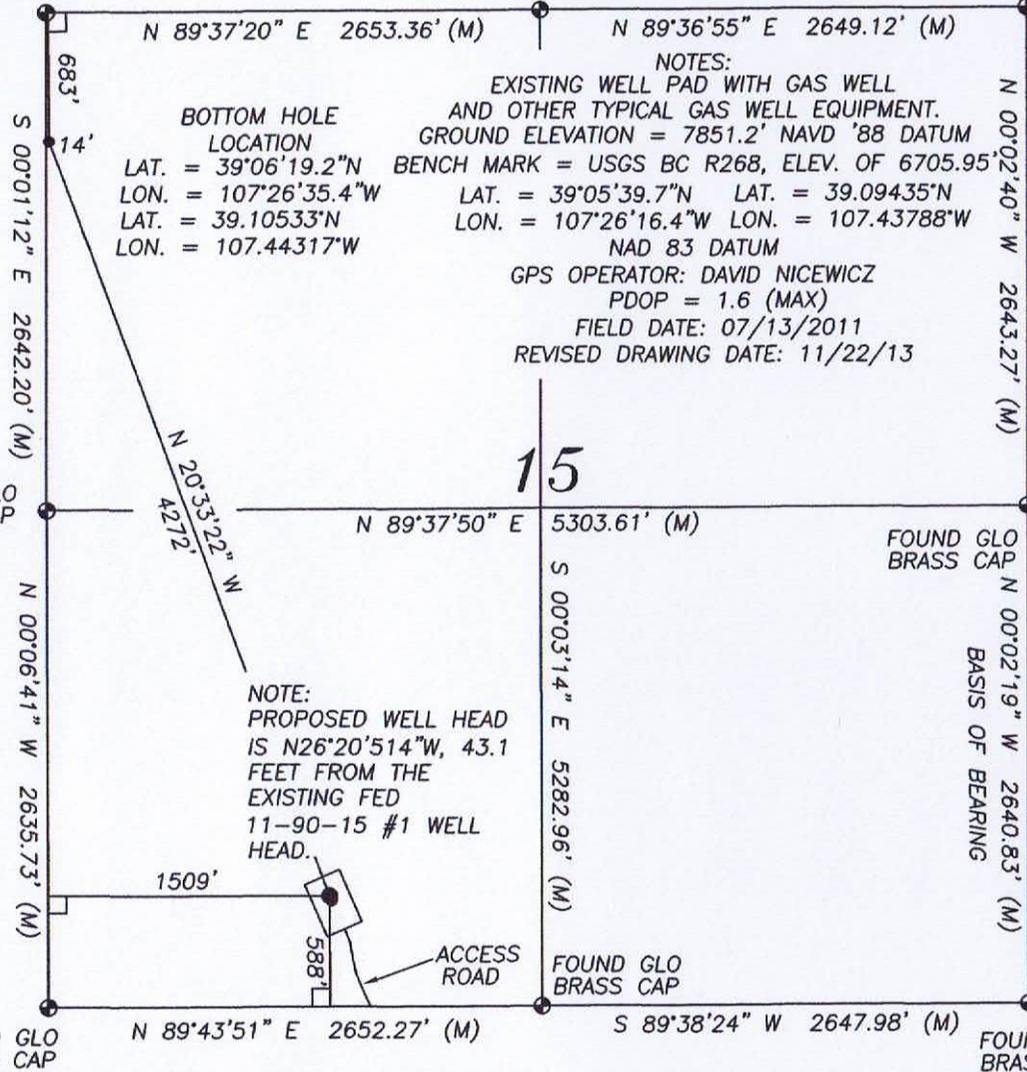

BOTTOM HOLE LOCATION
 LAT. = 39°06'19.2"N
 LON. = 107°26'35.4"W
 LAT. = 39.10533°N
 LON. = 107.44317°W

NOTES:
 EXISTING WELL PAD WITH GAS WELL
 AND OTHER TYPICAL GAS WELL EQUIPMENT.
 GROUND ELEVATION = 7851.2' NAVD '88 DATUM
 BENCH MARK = USGS BC R268, ELEV. OF 6705.95'
 LAT. = 39°05'39.7"N LAT. = 39.09435°N
 LON. = 107°26'16.4"W LON. = 107.43788°W
 NAD 83 DATUM
 GPS OPERATOR: DAVID NICEWICZ
 PDOP = 1.6 (MAX)
 FIELD DATE: 07/13/2011
 REVISED DRAWING DATE: 11/22/13

NOTE:
 PROPOSED WELL HEAD
 IS N26°20'51.4"W, 43.1
 FEET FROM THE
 EXISTING FED
 11-90-15 #1 WELL
 HEAD.

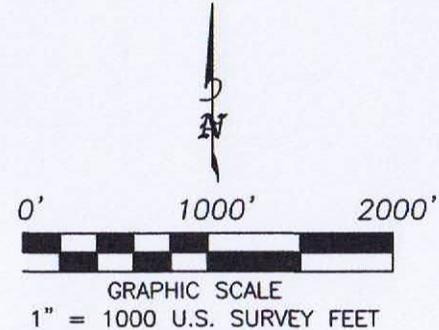

LEGEND

- ◆ FOUND GLO BRASS CAP ON STEEL POST
- WELL HEAD
- (M) MEASURED IN FIELD
- L 90° SYMBOL

BASIS OF BEARING:

THE LINE FROM THE SE CORNER TO THE E 1/4 CORNER OF SECTION 15, TOWNSHIP 11 SOUTH, RANGE 90 WEST, 6TH P.M., WAS ASSUMED TO BEAR N00°19'48"E AS MONUMENTED AND SHOWN HEREON.

CERTIFICATE OF SURVEY:

I, DAVID G. NICEWICZ, A REGISTERED PROFESSIONAL LAND SURVEYOR IN THE STATE OF COLORADO, DO HEREBY CERTIFY THAT THE SURVEY REPRESENTED BY THIS PLAT WAS MADE UNDER MY DIRECTION AND SUPERVISION, AND THAT THIS PLAT ACCURATELY REPRESENTS THIS SURVEY.

DAVID G. NICEWICZ, P.L.S. NO. 24963



GAS WELL LOCATION

FEDERAL 11-90-15 #3
 LOCATED IN S. 15, T. 11 S., R. 90 W., 6th P.M.
 GUNNISON COUNTY, COLORADO

SURVEYED BY	DATE	E. SCHAAF AND ASSOC., INC.	
DGN	11/22/13	340 PALMER ST., DELTA, CO. 81416	
DRAWN BY	SCALE	ADCT. NO.	
2 Of 3	1"=1000'	WE13155SG	SG INT

E. SCHAAF AND ASSOC., INC. OF DELTA, COLORADO, has in accordance with a request from ERIC SANFORD, for SG INTERESTS I, LTD, determined the location of FEDERAL 11-90-15 #3 to be 588' FSL & 1509' FWL and the bottom hole location to be 14' FWL & 683' FNL of Section 15, Township 11 South, Range 90 West, of the Sixth Principal Meridian, Gunnison County, Colorado.