


BILL BARRETT CORPORATION  
TARGET BOTTOM HOLE DRAWING FOR

RUH 6-62-11\_14 NWNE PAD  
#6-62-11-0560CH2, 0560BH2, 0659CH2 & 0659BH2  
SECTION 11, T6N, R62W, 6th P.M.  
NW 1/4 NE 1/4

FIGURE #6

SCALE: 1" = 1000'  
DATE DRAWN: 03-11-14  
DRAWN BY: J.W.  
REV: 03-20-14

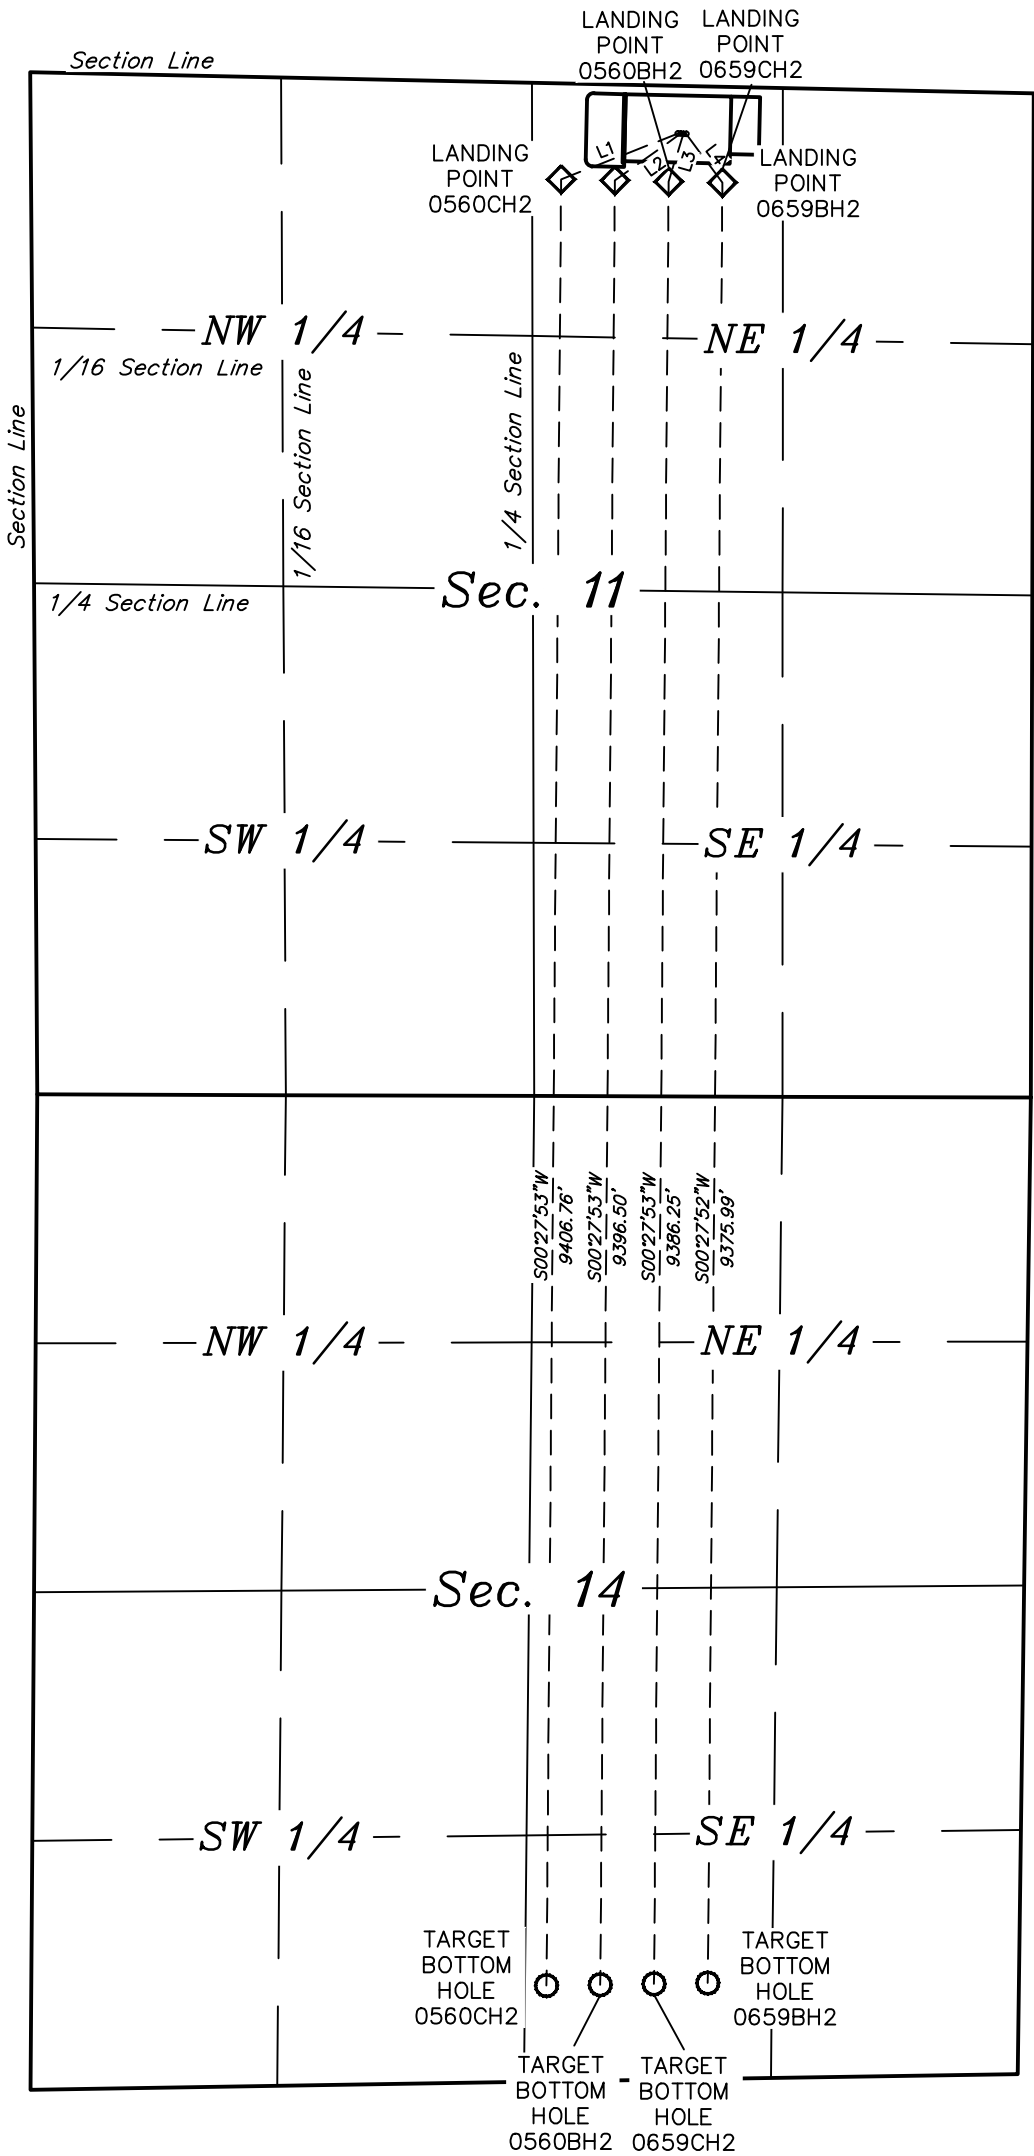

LINE TABLE		
LINE	DIRECTION	LENGTH
L1	S68°37'19"W	651.19'
L2	S54°33'53"W	418.96'
L3	S17°05'11"W	259.84'
L4	S36°36'29"E	316.33'