


GREAT WESTERN OIL & GAS COMPANY

TARGET BOTTOM HOLE DRAWING FOR

RAINANCE FD 19-237HC, 19-239HN,
20-221HN, 20-222HN, 20-223HC & 20-226HN
SECTION 30, T6N, R67W, 6th P.M.
SE 1/4 SE 1/4


FIGURE #6

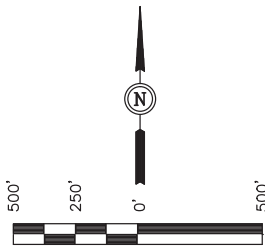

DATE: 07-15-13
DRAWN BY: J.W.
REV: 10-04-13 J.S.
REV: 10-25-13 J.W.
REV: 02-03-14 J.W.



R R
68 67
W W

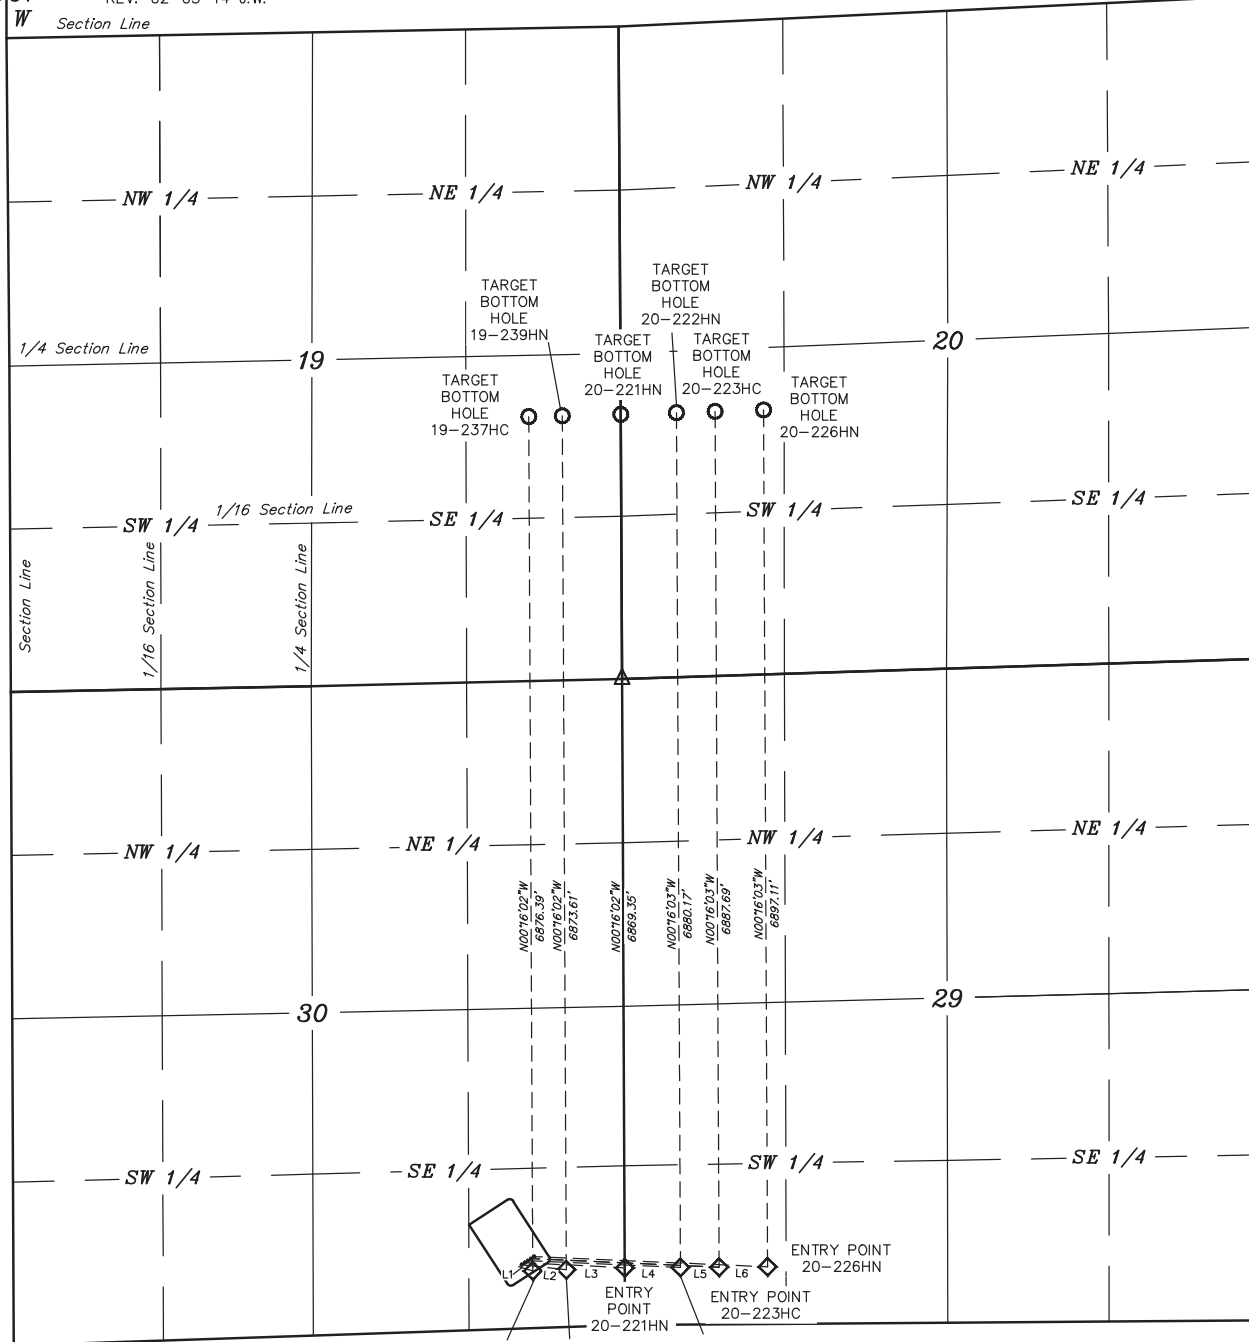

LINE TABLE		
LINE	DIRECTION	LENGTH
L1	S73°35'32"E	119.35'
L2	S83°30'14"E	361.53'
L3	S87°02'12"E	806.03'
L4	S87°26'50"E	1229.06'
L5	S87°23'42"E	1515.21'
L6	S87°29'25"E	1880.22'