


**Note:**  
 The measurement for determining any Designated Setback Location shall be made from the center of the Well or Production Facility nearest any Building Unit to the nearest wall or corner of such Building Unit.

Building	-	415
Building Unit	-	427'
HOBV	-	5280'+
DOAA	-	N/A
Public Road	-	196'
Above Grnd Util.	-	178'
Railroad	-	4594'
Property Line	-	213'

Current Surface Land Use :  
 Gas Pad

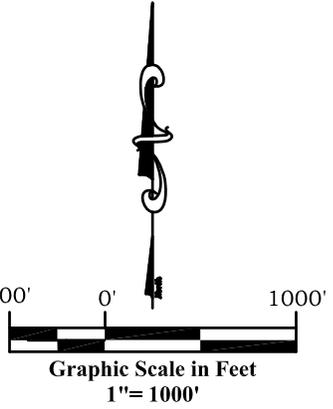

**Conductor in Place**

**Surface: Hangs B2**  
 213' FSL  
 922' FWL  
 Gnd El= 5403.5  
 Pad El= 5403.5  
**NAD83**  
 Lat: 39.534554341°N  
 Long: 107.677984107°W

**NAD27**  
 Lat: 39.534573808°N  
 Long: 107.677368364°W

UTM 13 NORTH  
 NAD 1983  
 NORTHING  
 14368489.910  
 EASTING  
 885324.850

**Bottom Hole: Hangs B2**  
 298' FSL  
 1126' FWL  
**NAD83**  
 Lat: 39.534790335°N  
 Long: 107.677266056°W

**NAD27**  
 Lat: 39.534809800°N  
 Long: 107.676650335°W

Southwest Corner Sec. 9  
 Garfield County Brass Cap

**Notes:**

1. LATITUDE AND LONGITUDE COORDINATES ARE DIFFERENTIALLY CORRECTED AND BASED ON PUBLISHED NGS CONTROL STATION "WDP-5". SYSTEM: UTM ZONE: 13 NORTH DATUM: NAD 1983 (CONUS)
2. ELEVATIONS ARE BASED ON NAVD OF 1929.
3. ALL BOTTOM AND TOP HOLE LOCATIONS ARE MEASURED 90 DEGREES FROM SECTION LINE.
4. USGS QUADRANGLE MAP "SILT COLORADO".
5. CURRENT SURFACE LAND USE: GAS WELL PAD.
6. PDOP AT THE TIME OF LOCATION OF SURFACE WELL = 1.8

**Legend**

- ◆ - Field Surveyed Section Corner
- ◆ - Field Surveyed Quarter Corner
- - Calculated Section Corner Location
- ◆ - Field Surveyed 1/6 Corner

**SURVEYOR'S CERTIFICATE**

I, SCOTT E. AIBNER, A REGISTERED LAND SURVEYOR, LICENSED UNDER THE LAWS OF THE STATE OF COLORADO DO HEREBY CERTIFY THAT THE SURVEY SHOWN HEREON WAS PREPARED BY RIVER VALLEY SURVEY, INC. FOR URSA OPERATING COMPANY, LLC, BY ME OR UNDER MY DIRECT SUPERVISION AND THAT THIS PLAT IS A TRUE REPRESENTATION THEREOF.



BY: SCOTT E. AIBNER, COLORADO REG. NO. 31143

**Prepared For: Ursa Operating Company LLC**  
**Proposed Hangs B2 Well Situate in The SW 1/4 SW 1/4**  
**Section 9, Township 6 South, Range 92 West of the**  
**6 th. Principal Meridian, County of Garfield, State**  
**of Colorado.**



**303a Form 2**  
**Hangs B Pad**  
**Hangs B2 Well**  
 Section 9, Township 6 South, Range 92 West

**River Valley Survey, Inc.**  
 110 East 3rd. Street, Suite 213  
 Rifle, Colorado 81650  
 Ph: 970-379-7846

Project: RVS 06001-05B	
Field Date: 08-21-12	Scale: 1"= 1000'
Date: 03-06-14	Sheet: 1 of 1