


PLANT COMMUNITY:
DISTURBED GRASSLAND

SURFACE USE:
CRP

LOCATION DRAWING

REFERENCE POINT

LATITUDE: 40.62719
LONGITUDE: -104.05821
FOOTAGE: 391 FSL 2438 FEL
GROUND ELEVATION: 4870.61
PDOP: 1.9 DATE: 3/4/2014
INSTRUMENT OPERATOR: MARC WOODARD

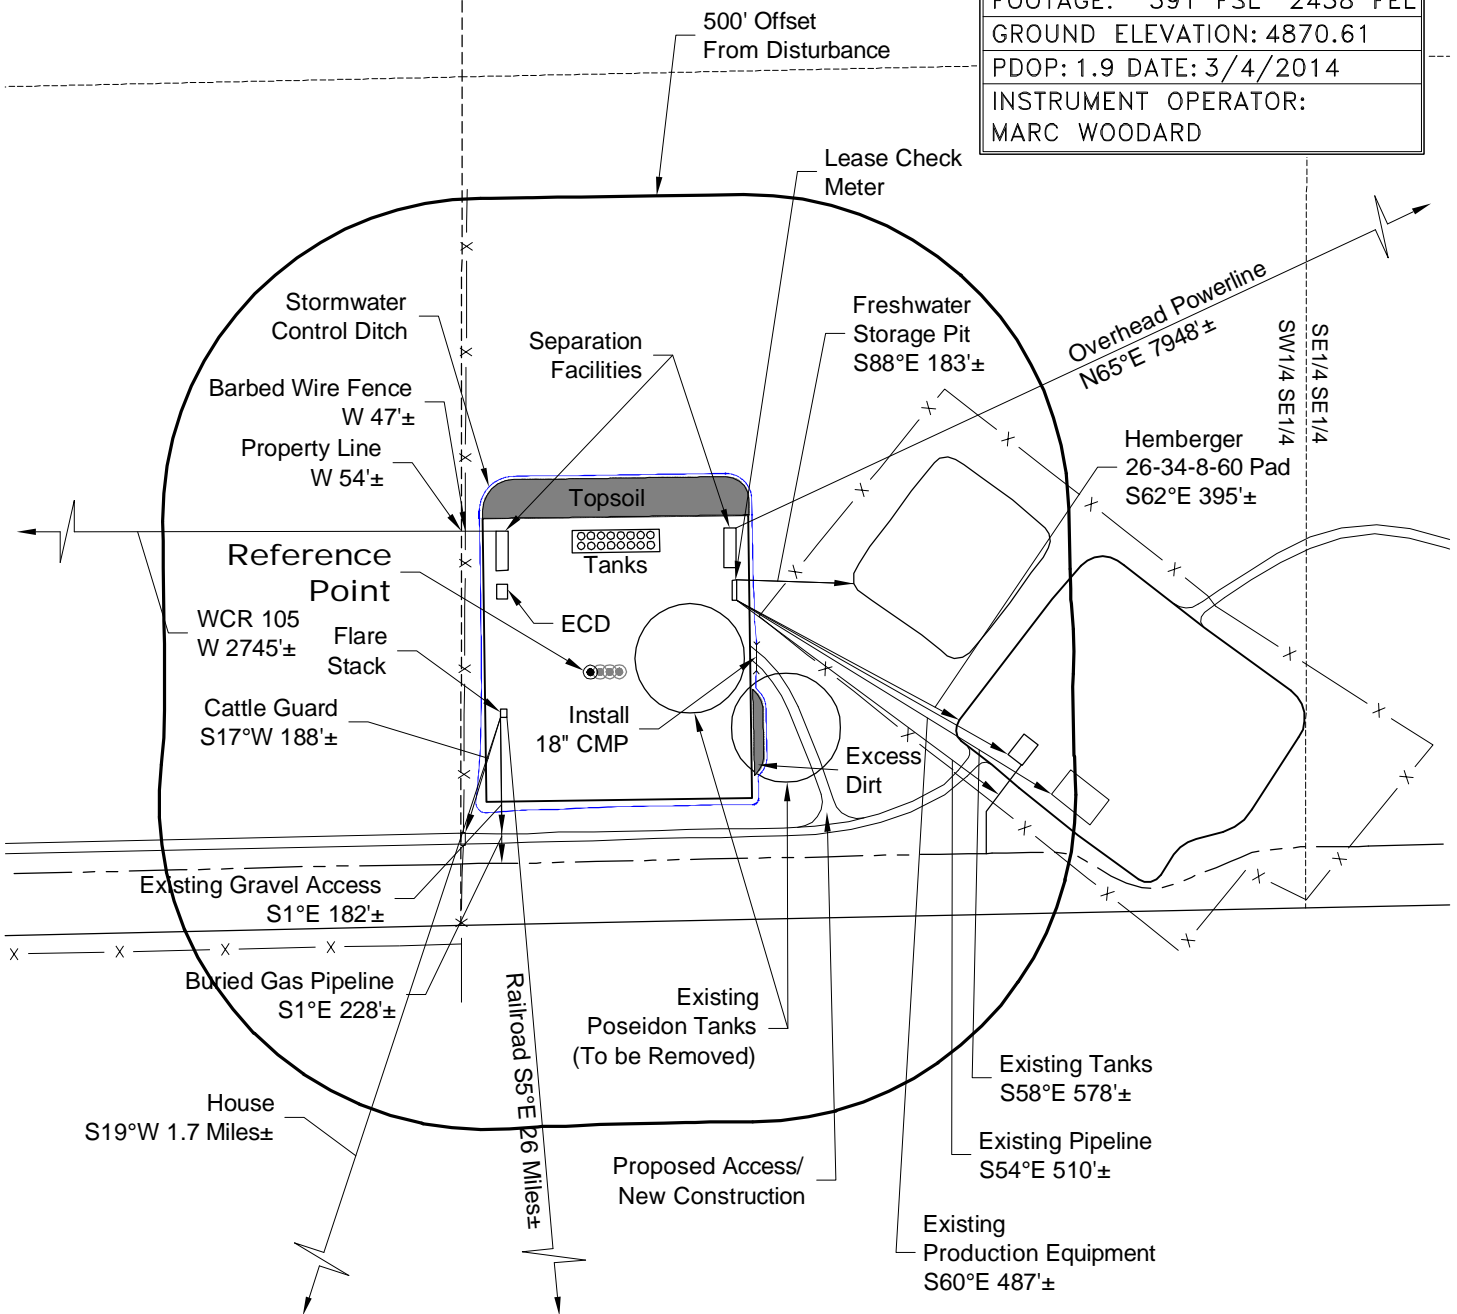

NOTE:
ALL PRODUCTION FACILITIES WILL BE ON PAD.

PAD DISTURBANCE ACREAGE:
6.2± DRILLING OPERATIONS

4/3/14



North



Graphic Scale in Feet
1" = 300'



LAND SURVEYING AND MAPPING
LAFAYETTE - WINTER PARK
Ph 303 666 0379 Fx 303 665 6320

CARRIZO NIOBRARA LLC
HEMBERGER 7-26-8-60 PAD

SW1/4 SE1/4 SECTION 26 T8N R60W
6th PM WELD COUNTY COLORADO