


BILL BARRETT CORPORATION
LOCATION DRAWING FOR
RUH 6-62-11_14 NENW PAD
#6-62-11-0362CH2, 0461CH2 & 0461BH2,
SECTION 11, T6N, R62W, 6th P.M.
NE 1/4 NW 1/4

FIGURE #5

SCALE: 1" = 200'
DATE SURVEYED: 01-15-14
SURVEYED BY: DAVE SWANSON
DATE DRAWN: 01-27-14
DRAWN BY: J.W.
REV: 03-21-14

LINE TABLE		
LINE	DIRECTION	LENGTH
L1	N01°E	61'
L2	N01°E	280'

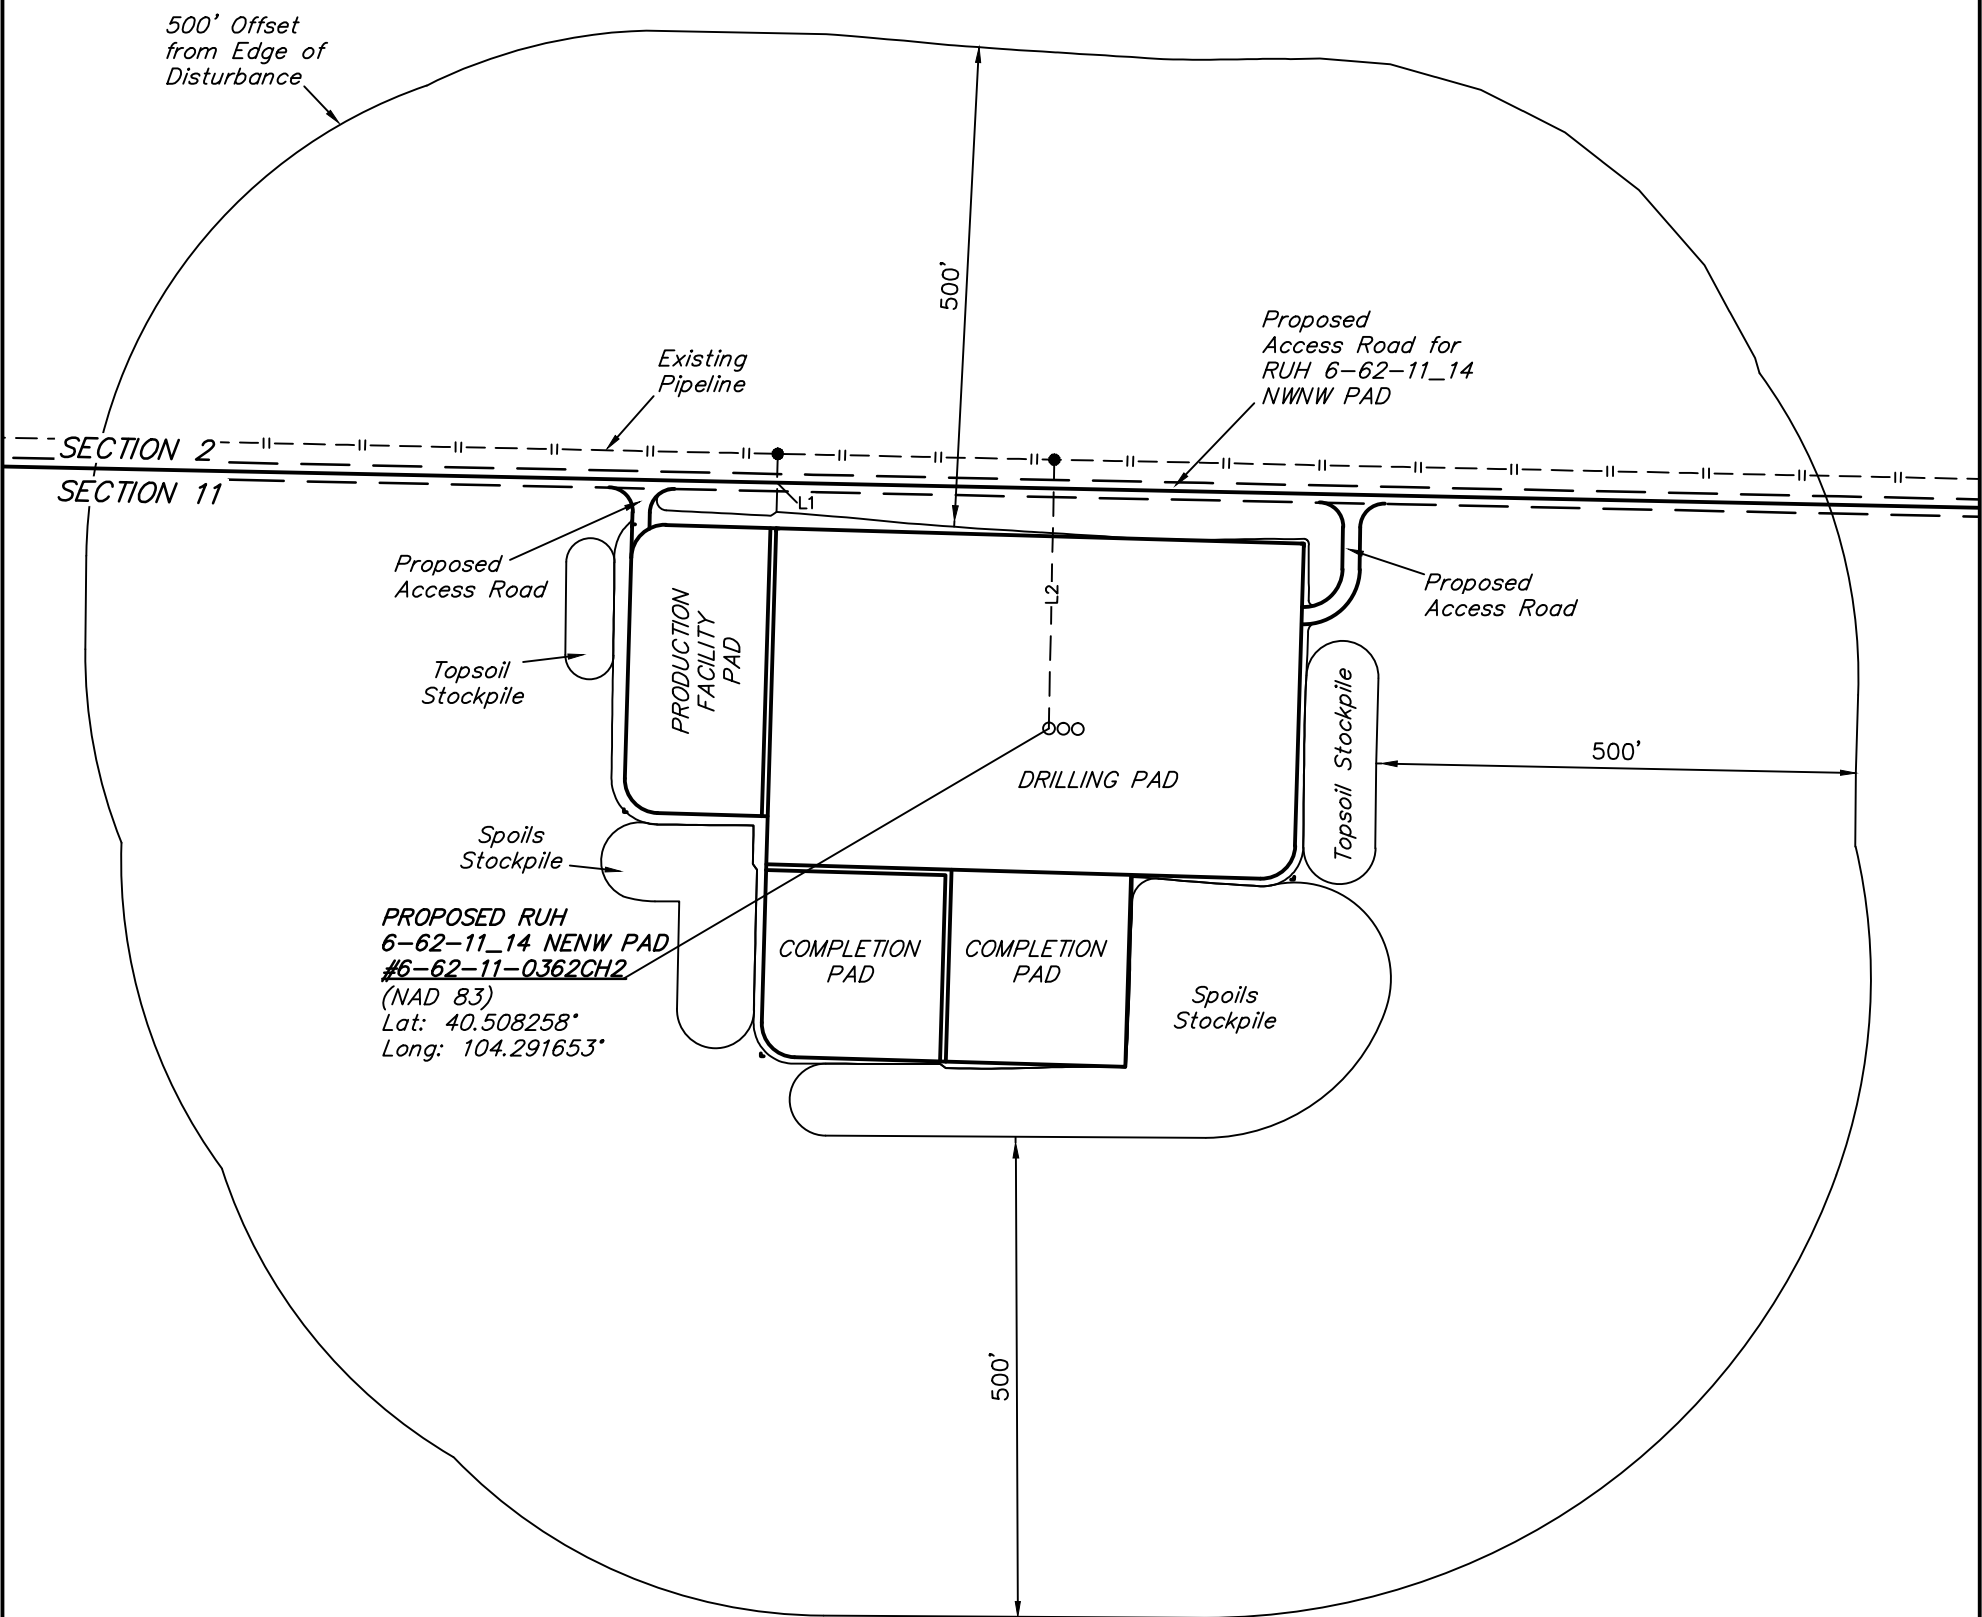

PLANT COMMUNITY
<input type="checkbox"/> DISTURBED GRASSLAND
<input type="checkbox"/> NATIVE GRASSLAND
<input type="checkbox"/> SHRUB LAND
<input type="checkbox"/> PLAINS RIPARIAN
<input type="checkbox"/> MOUNTAIN RIPARIAN
<input type="checkbox"/> FOREST LAND
<input type="checkbox"/> WETLANDS AQUATIC
<input type="checkbox"/> ALPINE
<input checked="" type="checkbox"/> OTHER (Describe): <u>Wheat Stubble</u>

CURRENT LAND USE
CROP LAND: <input type="checkbox"/> IRRIGATED <input checked="" type="checkbox"/> DRY LAND <input type="checkbox"/> IMPROVED PASTURE <input type="checkbox"/> HAY MEADOW <input type="checkbox"/> CRP
NON-CROP LAND: <input type="checkbox"/> RANGELAND <input type="checkbox"/> TIMBER <input type="checkbox"/> RECREATIONAL <input type="checkbox"/> OTHER (Describe)
SUBDIVIDED: <input type="checkbox"/> INDUSTRIAL <input type="checkbox"/> COMMERCIAL <input type="checkbox"/> RESIDENTIAL

FUTURE LAND USE
CROP LAND: <input type="checkbox"/> IRRIGATED <input checked="" type="checkbox"/> DRY LAND <input type="checkbox"/> IMPROVED PASTURE <input type="checkbox"/> HAY MEADOW <input type="checkbox"/> CRP
NON-CROP LAND: <input type="checkbox"/> RANGELAND <input type="checkbox"/> TIMBER <input type="checkbox"/> RECREATIONAL <input type="checkbox"/> OTHER (Describe)
SUBDIVIDED: <input type="checkbox"/> INDUSTRIAL <input type="checkbox"/> COMMERCIAL <input type="checkbox"/> RESIDENTIAL