


Before P&A Schematic:

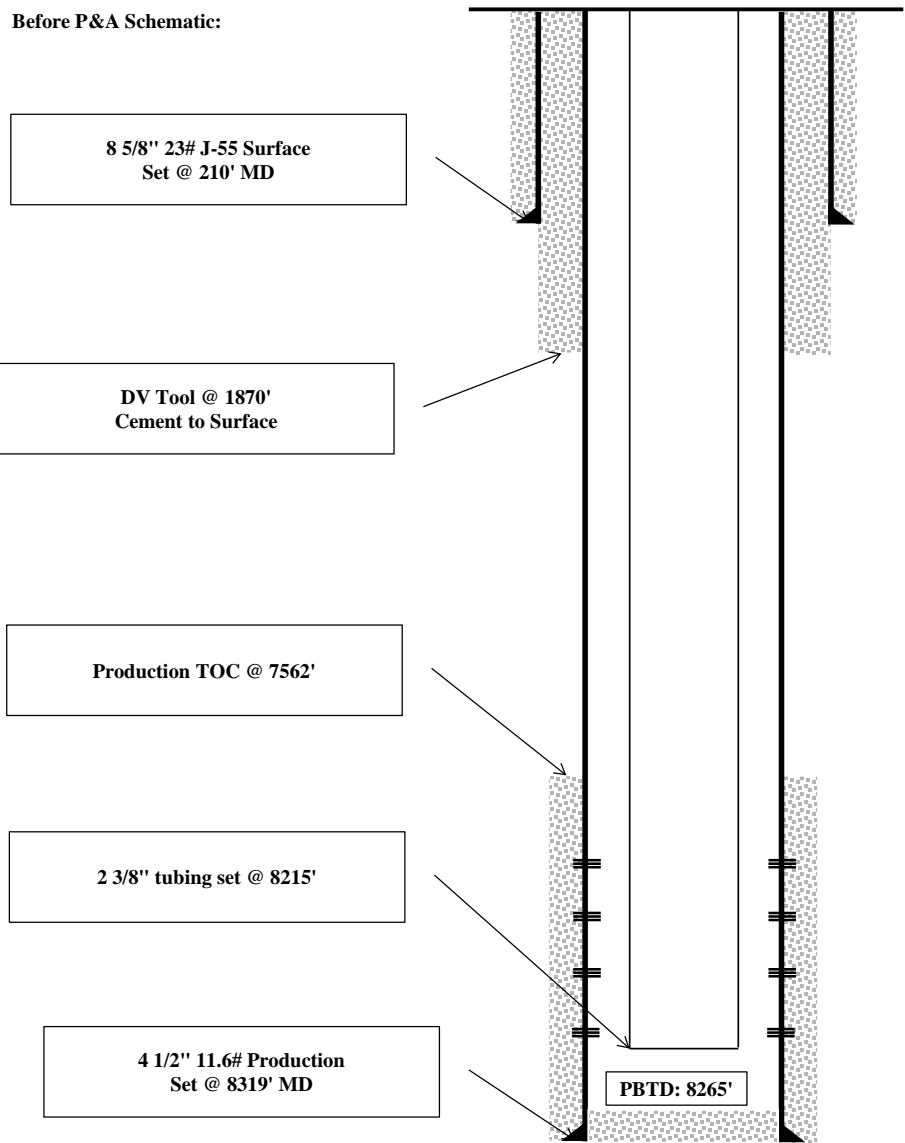

Zone	Perforation Data	
	Top (ft)	Bottom (ft)
J Sand	8178	8208