




Lat40°, Inc. 1635 Foxtrail Drive, Suite 325 Loveland, CO 970-776-3321

# MULTI-WELL PLAN


## FIVE RIVERS K07-65HN PAD

THIS MAP DOES NOT REPRESENT A BOUNDARY SURVEY

SECTION: 8  
TOWNSHIP: 4N  
RANGE: 66W

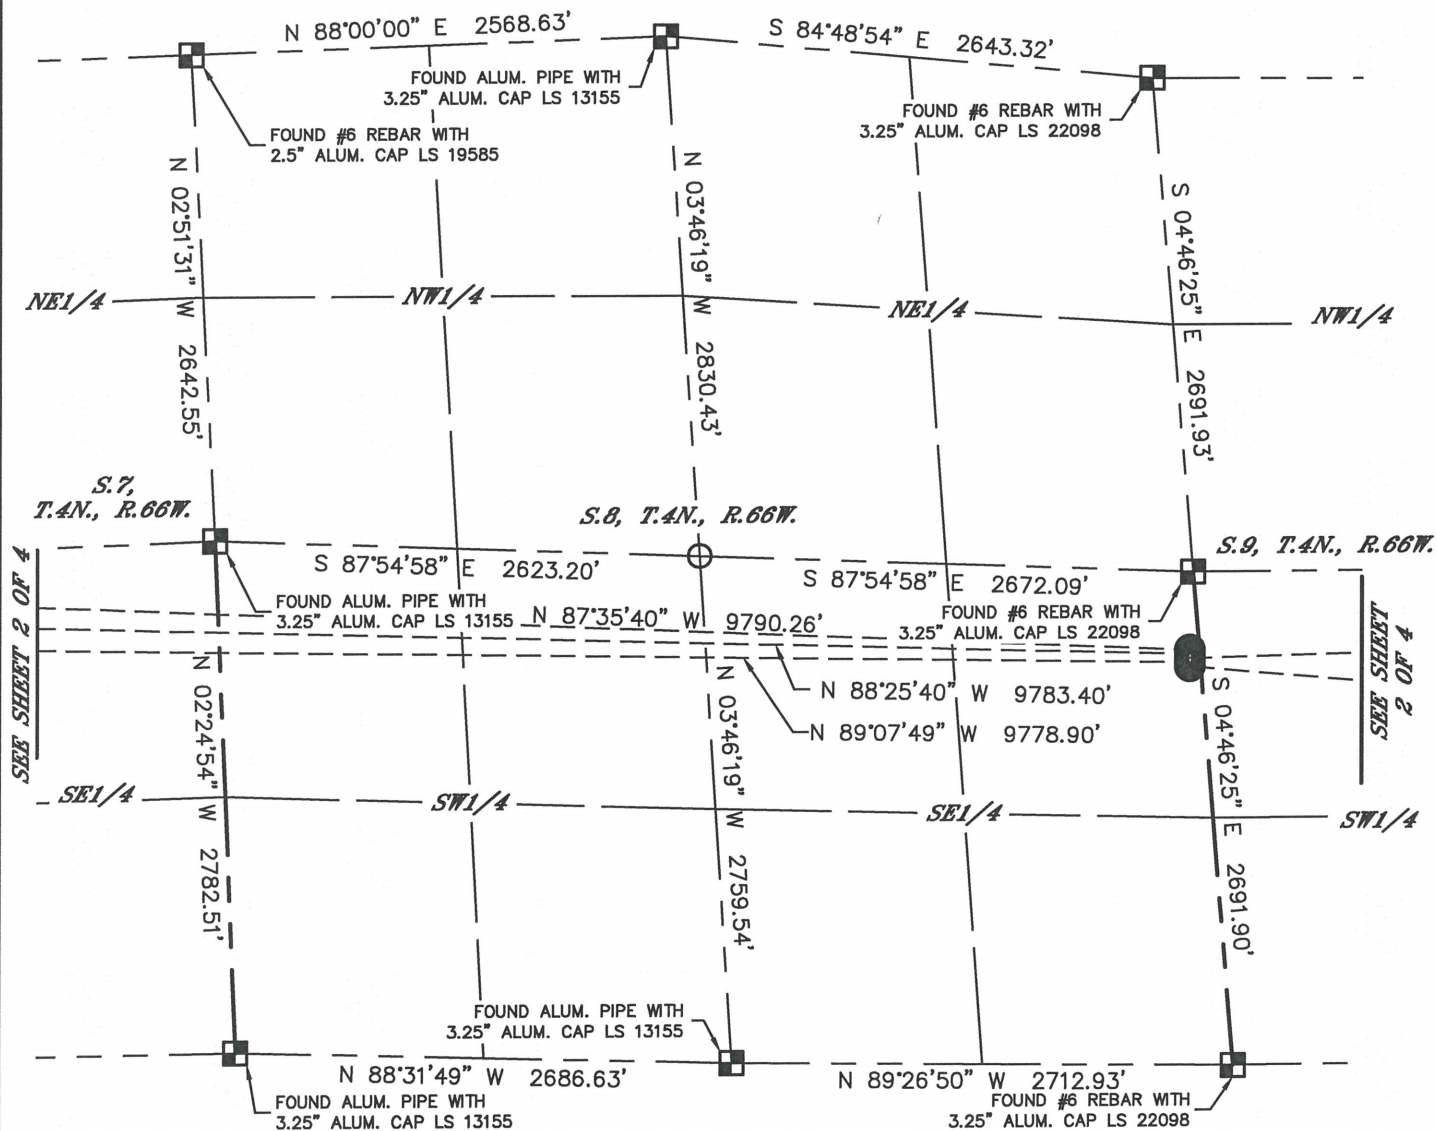

SLOT	WELL NAME	BHL FOOTAGE			BHL LAT °	BHL LONG °
A1	FIVE RIVERS K07-65HN	2640	FSL	535 FWL	40.32645	-104.82783
A2	FIVE RIVERS K07-65-1BHN	2475	FSL	535 FWL	40.32600	-104.82783
A3	FIVE RIVERS K09-65-1HN	2310	FSL	75 FEL	40.32526	-104.77355
A4	FIVE RIVERS K07-65-1HN	2310	FSL	535 FWL	40.32555	-104.82782
A5	FIVE RIVERS K09-64-1HN	1650	FSL	75 FEL	40.32345	-104.77355

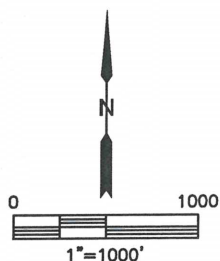

SHEET 1 OF 4

DATE: 11/6/2013  
PROJECT#: 2013063




Lat40°, Inc. 1635 Foxtrail Drive, Suite 325 Loveland, CO 970-776-3321

# MULTI-WELL PLAN


## FIVE RIVERS K07-65HN PAD

SECTION: 8  
TOWNSHIP: 4N  
RANGE: 66W

THIS MAP DOES NOT REPRESENT A BOUNDARY SURVEY

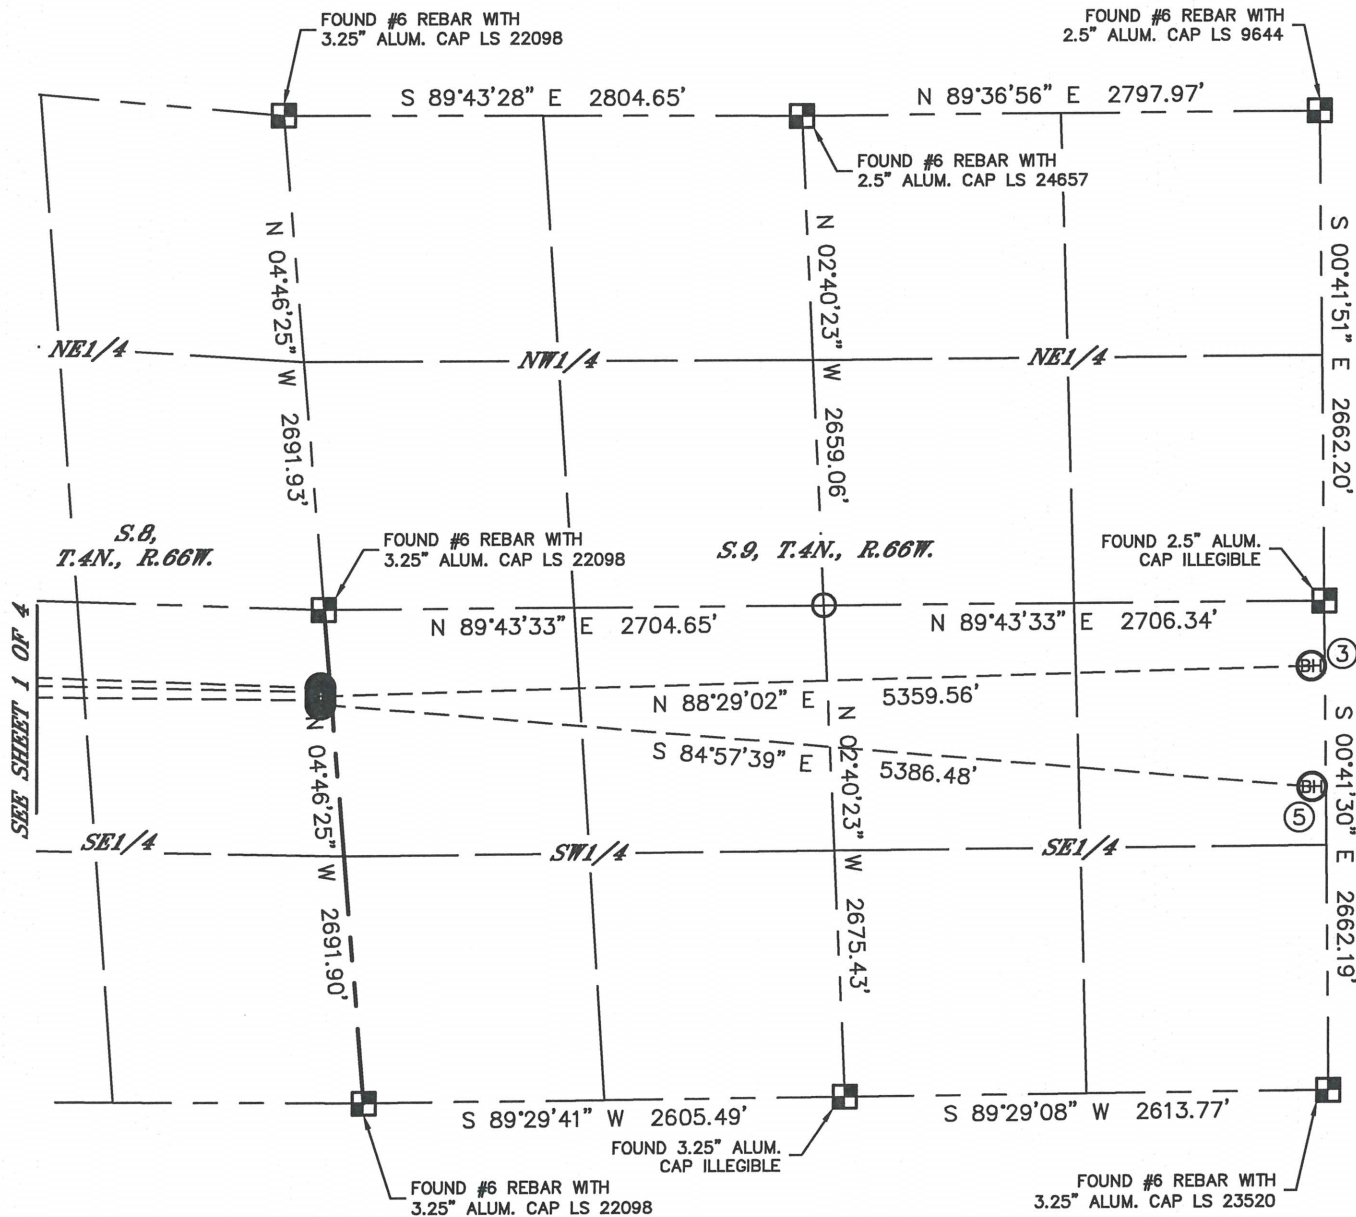

SLOT	WELL NAME	BHL FOOTAGE			BHL LAT °	BHL LONG °
A1	FIVE RIVERS K07-65HN	2640	FSL	535 FWL	40.32645	-104.82783
A2	FIVE RIVERS K07-65-1BHN	2475	FSL	535 FWL	40.32600	-104.82783
A3	FIVE RIVERS K09-65-1HN	2310	FSL	75 FEL	40.32526	-104.77355
A4	FIVE RIVERS K07-65-1HN	2310	FSL	535 FWL	40.32555	-104.82782
A5	FIVE RIVERS K09-64-1HN	1650	FSL	75 FEL	40.32345	-104.77355

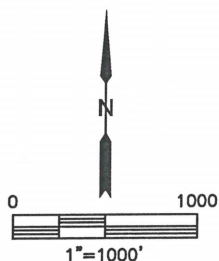

SHEET 2 OF 4

DATE: 11/6/2013  
PROJECT#: 2013063




Lat40°, Inc. 1635 Foxtrail Drive, Suite 325 Loveland, CO 970-776-3321

# MULTI-WELL PLAN


## FIVE RIVERS K07-65HN PAD

THIS MAP DOES NOT REPRESENT A BOUNDARY SURVEY

SECTION: 8  
TOWNSHIP: 4N  
RANGE: 66W

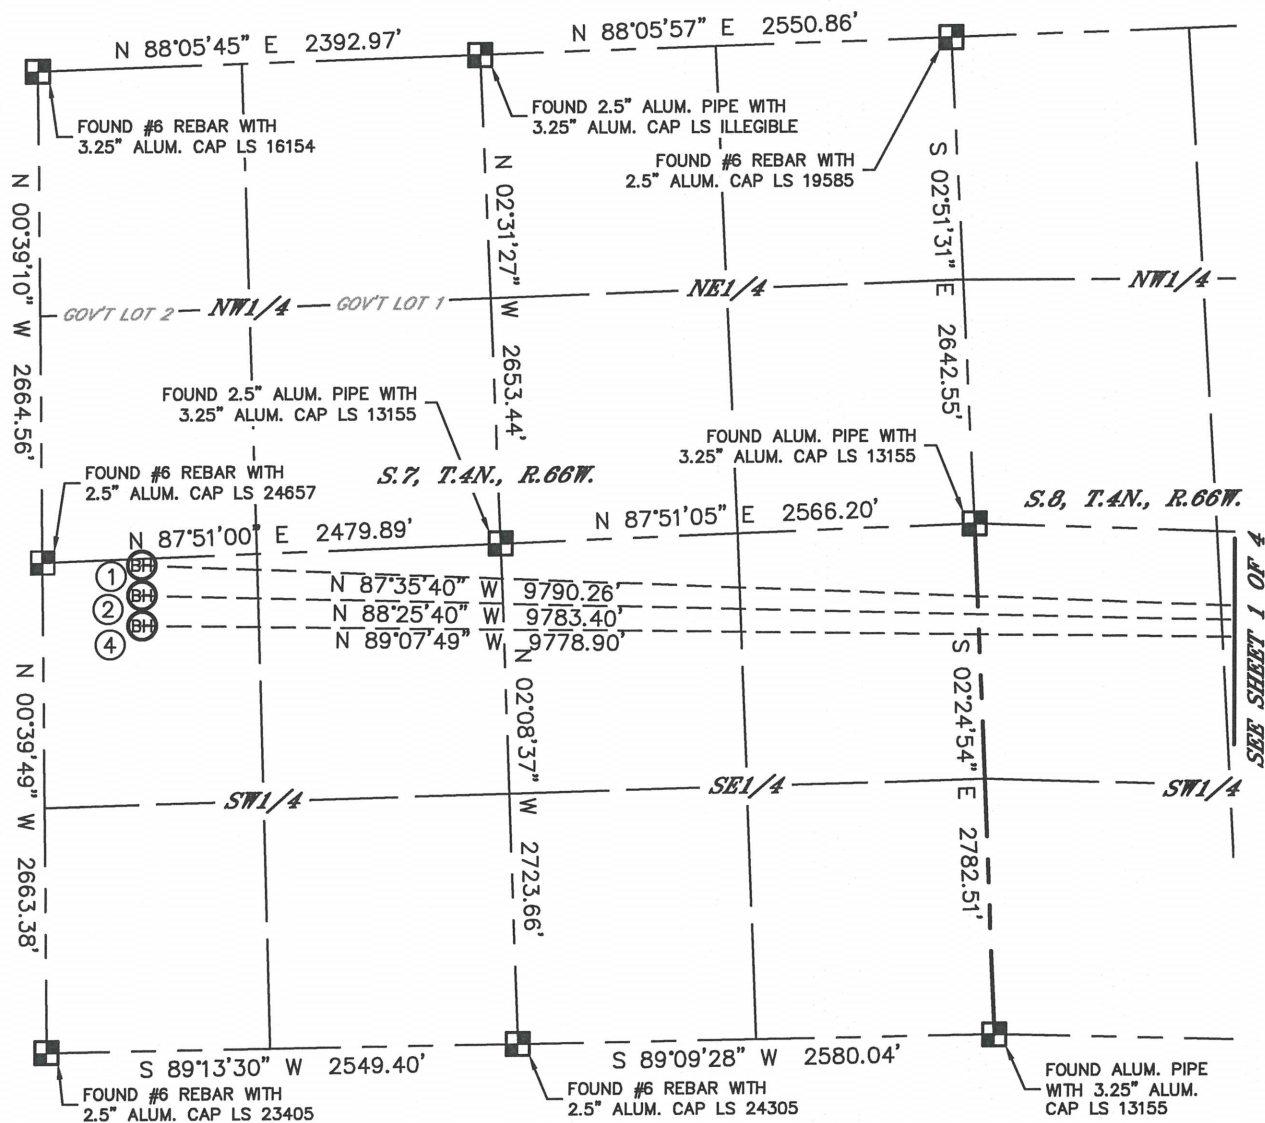

SLOT	WELL NAME	BHL FOOTAGE			BHL LAT °	BHL LONG °
A1	FIVE RIVERS K07-65HN	2640	FSL	535	FWL	40.32645 -104.82783
A2	FIVE RIVERS K07-65-1BHN	2475	FSL	535	FWL	40.32600 -104.82783
A3	FIVE RIVERS K09-65-1HN	2310	FSL	75	FEL	40.32526 -104.77355
A4	FIVE RIVERS K07-65-1HN	2310	FSL	535	FWL	40.32555 -104.82782
A5	FIVE RIVERS K09-64-1HN	1650	FSL	75	FEL	40.32345 -104.77355

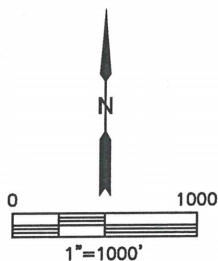

SHEET 3 OF 4

DATE: 11/6/2013  
PROJECT#: 2013063






Lat40°, Inc. 1635 Foxtrail Drive, Suite 325 Loveland, CO 970-776-3321

# MULTI-WELL PLAN

FIVE RIVERS K07-65HN PAD

SECTION: 8  
TOWNSHIP: 4N  
RANGE: 66W

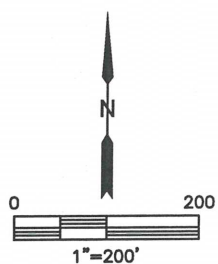

**SHEET 4 OF 4**

DATE: rev.2/19/2014  
PROJECT#: 2013063