



May 5, 2013

7535 Hilltop Circle
Denver, CO 80221
www.petro-fs.com

Mr. Matt Lepore, Director
Colorado Oil and Gas Conservation Commission
1120 Lincoln Street, Suite 801
Denver, Colorado 80203

**RE: COGCC Rule 318A.e.: Proposed Wellbore Spacing Unit
Kaiser B-10HC and Kaiser C-10HN Wells
NENE Section 10, Township 6 North, Range 65 West
Weld County, Colorado**

Dear Mr. Lepore:

Bayswater Exploration & Production, LLC (Bayswater) is planning to drill the above referenced wells in accordance with the provisions set out in COGCC Rule 318A.e. Bayswater's proposed wellbore spacing unit consists of:

NWNW, NENW, NWNE, NENE of Section 10, Township 6 North, Range 65 West
Containing 160 acres

Bayswater is not the only owner within the proposed wellbore spacing unit and has provided notice to the remaining owner(s) within this spacing unit, as required by COGCC Rule 318A.e.(6). Copies of the required notification letters are on file at Bayswater's office. The required thirty (30) day notice period has elapsed absent the receipt by Bayswater of any objection to their proposal by the owners within the proposed spacing unit for the subject wells.

Enclosed is the Proposed Spacing Unit Plats to assist in your review and approval of Bayswater's proposed Application for Permit to Drill (APD) for Kaiser B-10HC and Kaiser C-10HN wells. Many thanks for your attention to this matter.

Respectfully,

Jennifer Groschans
Regulatory Technician
Agent for Bayswater Exploration & Production, LLC

:jg


Enclosure: Proposed Spacing Unit Plat (2)

We are what we repeatedly do. Excellence, then, is not an act, but a habit.

-Aristotle

PROPOSED 318A.e. WELLBORE SPACING UNIT

SECTION 10, TOWNSHIP 6 NORTH, RANGE 65 WEST, 6TH P.M.

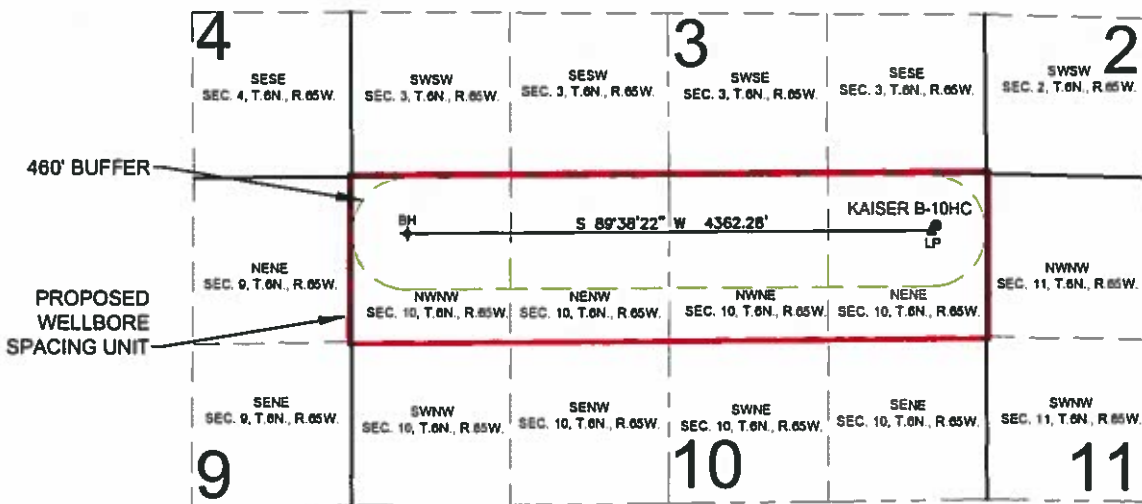

WELL KAISER B-10HC TO BE LOCATED 426' FNL AND 426' FEL, SEC. 10, T6N, R65W

SURFACE LOCATION

NAD83

LATITUDE= 40.507327°

LONGITUDE= 104.641375°

LANDING POINT LOCATION

NAD83

LATITUDE= 40.507206°

LONGITUDE= 104.641517°

BOTTOM HOLE LOCATION


NAD83


LATITUDE= 40.507246°

LONGITUDE= 104.657205°

LEGEND


- = PROPOSED WELL
- ▲ = LANDING POINT
- ◆ = BOTTOM HOLE
- LP = LANDING POINT
- BH = BOTTOM HOLE

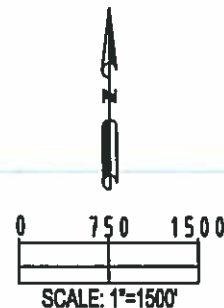

PREPARED BY:  PDC 7536 148th Circle Denver, CO 80221	FIELD DATE: 12-12-13	SURFACE LOCATION: NE 1/4 NE 1/4,
	DRAWING DATE: 02-03-14	SEC. 10, T6N, R65W, 6TH P.M.
	BY: KAD	WELD COUNTY, COLORADO
	CHECKED: MLP	

PROPOSED 318A.e. WELLBORE SPACING UNIT

SECTION 10, TOWNSHIP 6 NORTH, RANGE 65 WEST, 6TH P.M.

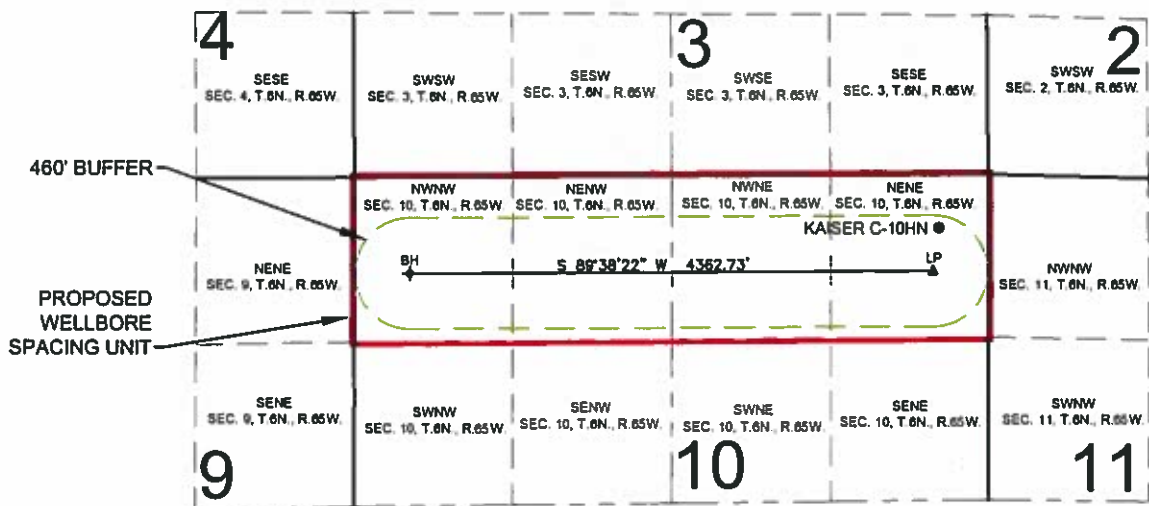

WELL KAISER C-10HN TO BE LOCATED 438' FNL AND 418' FEL, SEC. 10, T6N, R65W

SURFACE LOCATION

NAD83

LATITUDE= 40.507292°

LONGITUDE= 104.641347°

LANDING POINT LOCATION

NAD83

LATITUDE= 40.506300°

LONGITUDE= 104.641533°

BOTTOM HOLE LOCATION


NAD83

LATITUDE= 40.506340°

LONGITUDE= 104.657222°

LEGEND

- = PROPOSED WELL
- ▲ = LANDING POINT
- ◆ = BOTTOM HOLE
- LP = LANDING POINT
- BH = BOTTOM HOLE

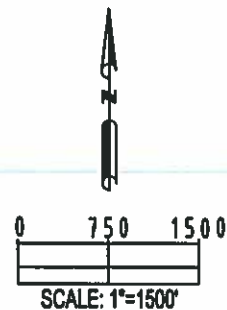

PREPARED BY: BEC Petroleum Field Services, LLC 2530 Hilltop Circle Denver, CO 80221	FIELD DATE: 12-12-13	SURFACE LOCATION: NE 1/4 NE 1/4, SEC. 10, T6N, R65W, 6TH P.M.
	DRAWING DATE: 02-03-14	WELD COUNTY, COLORADO
BY: KAD	CHECKED: MLP	