


BILL BARRETT CORPORATION

RECLAMATION DIAGRAM FOR

FIDUCIAL 6-62-34_35 SWSW PAD #6-62-34-6457BH2 & 4956BH2
SECTION 34, T6N, R62W, 6th P.M.
SW 1/4 SW 1/4

FIGURE #4

SCALE: 1" = 100'
DATE: 03-03-14
DRAWN BY: J.S.
REV: 03-25-14

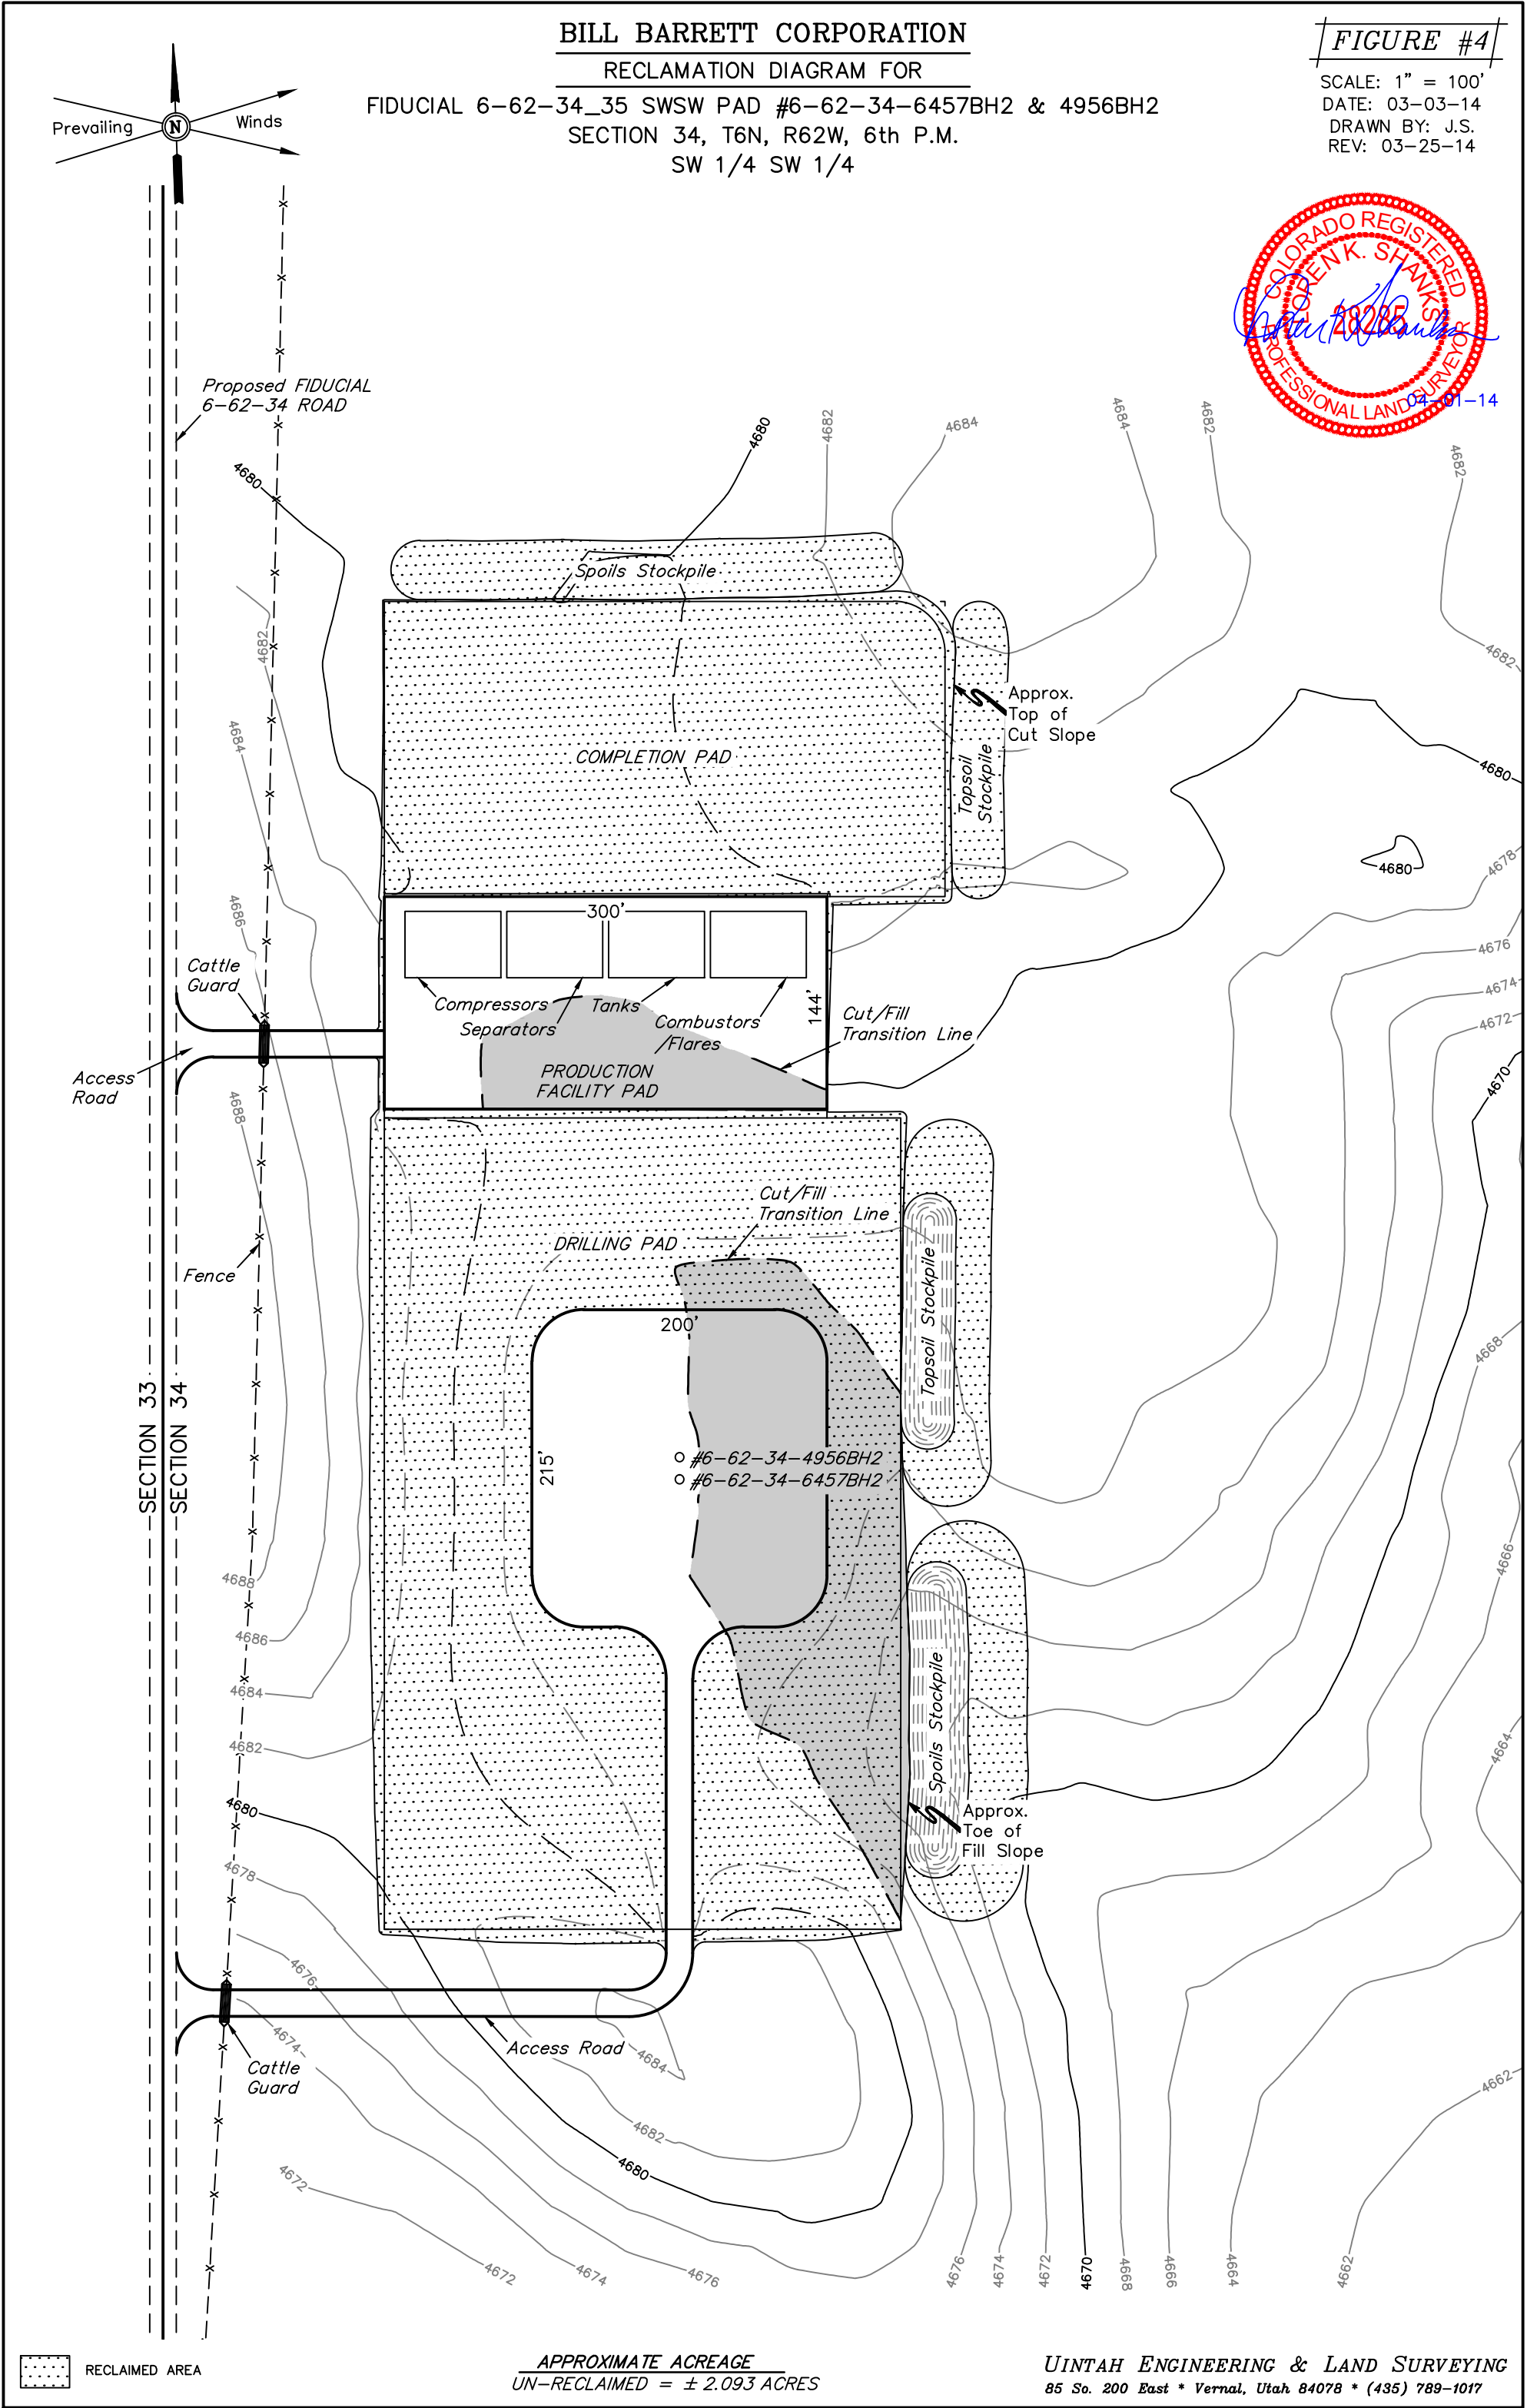

RECLAIMED AREA

APPROXIMATE ACREAGE
UN-RECLAIMED = ± 2.093 ACRES

UINTAH ENGINEERING & LAND SURVEYING
85 So. 200 East * Vernal, Utah 84078 * (435) 789-1017