

T7N, R91W, 6th. P.M.

AXIA ENERGY

Well location, BULLDOG #2-43H-791 (Surface Location), located as shown in Lot 13 of Section 2, T7N, R91W, 6th. P.M., Moffat County, Colorado.

1908 Brass Cap
Pipe
Lat: 40.601062°
Long: 107.581672°

S89°44'E - 5285.28' (G.L.O.)

T6N
T7N

BASIS OF ELEVATION

SPOT ELEVATION LOCATED AT THE SOUTHWEST CORNER OF SECTION 15, T7N, R91W, 6th P.M. TAKEN FROM THE CRAIG QUADRANGLE, COLORADO, MOFFAT COUNTY, 7.5 MINUTE QUAD (TOPOGRAPHIC MAP) PUBLISHED BY THE UNITED STATES DEPARTMENT OF THE INTERIOR, GEOLOGICAL SURVEY. SAID ELEVATION IS MARKED AS BEING 6672 FEET.

BASIS OF BEARINGS

BASIS OF BEARINGS IS A G.P.S. OBSERVATION.

NOTE:
THE PILOT HOLE FOR THIS WELL IS LOCATED IN Lot 13 OF SECTION 2, T7N, R91W, 6th. P.M. AT 1981' FSL 681' FEL. IT BEARS S57°27'39"E 563.33' FROM THE WELL HEAD.

1908 Brass Cap
Pipe
Lat: 40.593850°
Long: 107.562654°

2
BULLDOG #2-43H-791
Elev. Ungraded Ground = 6624'

1155'

N00°02'50"W
1318.55' (Meas.)

1996 Alum. Cap
#13901
Lat: 40.590232°
Long: 107.562652°

2283'

N00°01'43"W
1318.47' (Meas.)

1908 Brass Cap
0.3' High,
Steel Post
Lat: 40.586614°
Long: 107.562653°

N89°54'33"W - 5339.14' (Meas.)

1908 Brass Cap
0.6' High
Lat: 40.586642°
Long: 107.581868°



SCALE

CERTIFICATE

THIS IS TO CERTIFY THAT THE ABOVE PLAT WAS PREPARED FROM FIELD NOTES OF ACTUAL SURVEYS MADE BY ME OR UNDER MY SUPERVISION AND THAT THE SAME ARE TRUE AND CORRECT TO THE BEST OF MY KNOWLEDGE AND BELIEF.

REGISTERED LAND SURVEYOR
REGISTRATION NO. 17492
STATE OF COLORADO
[Signature]
RECEIVED
OFFICE OF THE CLERK
MAY 17 2013

REVISED: 09-20-13 T.B.
REVISED: 09-12-13 T.B.

UINTAH ENGINEERING & LAND SURVEYING
85 SOUTH 200 EAST - VERNAL, UTAH 84078
(435) 789-1017

PDOP = 1.3

LEGEND:

- = 90° SYMBOL
- = PROPOSED WELL HEAD.
- = SECTION CORNERS LOCATED.

NAD 83 (SURFACE LOCATION)	
LATITUDE =	40°35'34.39" (40.592886)
LONGITUDE =	107°34'00.53" (107.566813)
NAD 27 (SURFACE LOCATION)	
LATITUDE =	40°35'34.50" (40.592916)
LONGITUDE =	107°33'58.29" (107.566191)
STATE PLANE NAD 83	
N: 1465518.69	E: 2426061.11
STATE PLANE NAD 27	
N: 465517.46	E: 1426218.72

SCALE 1" = 1000'	DATE SURVEYED: 1-17-13	DATE DRAWN: 01-18-13
PARTY G.M. M.A. J.G.G.	REFERENCES G.L.O. PLAT	
WEATHER COLD	FILE	AXIA ENERGY


T7N, R91W, 6th. P.M.

AXIA ENERGY

Well location, BULLDOG #2-43H-791 (Pilot Hole), located as shown in Lot 13 of Section 2, T7N, R91W, 6th. P.M., Moffat County, Colorado.

BASIS OF ELEVATION
SPOT ELEVATION LOCATED AT THE SOUTHWEST CORNER OF SECTION 15, T7N, R91W, 6th P.M. TAKEN FROM THE CRAIG QUADRANGLE, COLORADO, MOFFAT COUNTY, 7.5 MINUTE QUAD (TOPOGRAPHIC MAP) PUBLISHED BY THE UNITED STATES DEPARTMENT OF THE INTERIOR, GEOLOGICAL SURVEY. SAID ELEVATION IS MARKED AS BEING 6672 FEET.

BASIS OF BEARINGS
BASIS OF BEARINGS IS A G.P.S. OBSERVATION.

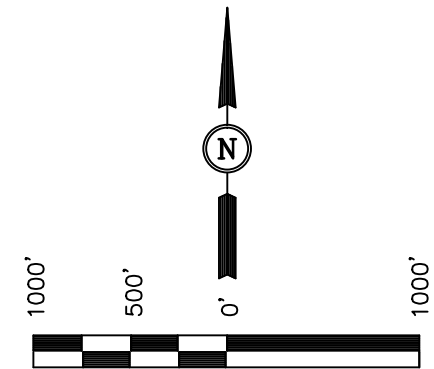

CERTIFICATE

THIS IS TO CERTIFY THAT THE ABOVE PLAT WAS PREPARED FROM FIELD NOTES OF ACTUAL SURVEYS MADE BY ME OR UNDER MY SUPERVISION AND THAT THE SAME ARE TRUE AND CORRECT TO THE BEST OF MY KNOWLEDGE AND BELIEF.

REGISTERED LAND SURVEYOR
REGISTRATION NO. 17492
STATE OF COLORADO
09-20-13

UINTAH ENGINEERING & LAND SURVEYING 85 SOUTH 200 EAST - VERNAL, UTAH 84078 (435) 789-1017		
SCALE 1" = 1000'	DATE SURVEYED: 1-17-13	DATE DRAWN: 09-20-13
PARTY G.M. M.A. T.B.	REFERENCES G.L.O. PLAT	
WEATHER COLD	FILE	AXIA ENERGY

NAD 83 (PILOT HOLE)	
LATITUDE =	40°35'31.39" (40.592053)
LONGITUDE =	107°33'54.37" (107.565103)
NAD 27 (PILOT HOLE)	
LATITUDE =	40°35'31.50" (40.592083)
LONGITUDE =	107°33'52.13" (107.564481)
STATE PLANE NAD 83	
N:	1465204.63 E: 2426528.54
STATE PLANE NAD 27	
N:	465203.40 E: 1426686.15

LEGEND:

- = 90° SYMBOL
 = PROPOSED WELL HEAD.
 = SECTION CORNERS LOCATED.

