



# Kerr-McGee Oil & Gas Onshore LP

A subsidiary of Anadarko Petroleum Corporation

1099 18<sup>th</sup> Street  
Denver, CO 80202  
720-929-6000

March 13, 2014

Department of Natural Resources  
Oil and Gas Conservation Commission  
The Chancery Building  
1120 Lincoln St., Suite 801  
Denver, CO 80203

Re: **30 Day Certification Letter - 318A.e**  
JZM 3C-3HZ  
Township 1 North, Range 67 West, Section 10: SW/4SW/4  
Unit Spacing: 01N-67W-Sec 3 W/2W/2  
01N-67W-Sec 10 W/2W/2  
02N-67W-Sec 34 SW/4SW/4  
Weld County, Colorado

Ladies/Gentlemen:

Kerr McGee Oil and Gas Onshore LP ("KMG") hereby certify to the Director that KMG owns one-hundred percent (100%) of the mineral rights in the proposed spacing unit. Therefore, KMG respectfully requests the Director to approve the boundary well.

If you have any questions or issues regarding this permit, please contact Cheryl Light at (720) 929-6461.

Very truly yours,

**KERR-McGEE OIL AND GAS ONSHORE LP**

A handwritten signature in blue ink that reads 'RPowers'.

**Ronett Powers**  
**Regulatory Analyst II**

# PROPOSED SPACING UNIT

## T1N, R67W

NW. COR.  
SEC. 3, T1N, R67W  
FOUND 2" ALUM. CAP  
L.S. NO. 25937

NE. COR.  
SEC. 3, T1N, R67W  
FOUND 2 1/2" ALUM. CAP  
L.S. NO. 24657

N. 1/4 COR.  
SEC. 3, T1N, R67W  
FOUND 3 1/4" ALUM. CAP  
L.S. NO. 13258

**SURFACE LOCATION**  
GROUND ELEVATION= 5066.4'  
NAD 83  
LATITUDE= 40.059246°  
LONGITUDE= -104.883211°

**BOTTOM HOLE LOCATION**  
NAD 83  
LATITUDE= 40.087517°  
LONGITUDE= -104.883717°  
  
LATITUDE= 40°05'15.062"  
LONGITUDE= -104°53'01.380"

CENTER COR.  
SEC. 3, T1N, R67W  
FOUND REBAR

E. 1/4 COR.  
SEC. 3, T1N, R67W  
FOUND 2" ALUM. CAP  
L.S. NO. 25937

W. 1/4 COR.  
SEC. 3, T1N, R67W  
FOUND 2" ALUM. CAP  
L.S. NO. 25937

S 89°33'50" W  
2652.77' (M)

S 89°34'08" W  
2628.46' (M)

3

N 01°30'13" W 2721.38' (M)

SE. COR.  
SEC. 3, T1N, R67W  
FOUND 2" ALUM. CAP  
L.S. NO. 25937

S. 1/4 COR.  
SEC. 3, T1N, R67W  
FOUND 3 1/4" ALUM. CAP  
L.S. NO. 25937

W. 1/16 COR.  
SEC. 3 & SEC. 10  
T1N, R67W  
FOUND 2" ALUM. CAP  
L.S. NO. 25937

S 89°33'37" W  
1322.65' (M)


S 89°33'29" W  
1322.75' (M)

S 89°33'38" W 2645.71' (M)

MATCH LINE  
SEE SHEET 1

### NOTES:

- ▲ INDICATES FOUND SECTION CORNER
- INDICATES CALCULATED CORNER
- ELEVATION BASED ON NAVD88 (GEOID09)
- BASIS OF BEARING DERIVED FROM COLORADO COORDINATE SYSTEM 1983 NORTH ZONE UNLESS OTHERWISE NOTED.
- ALL MEASURED DISTANCES ARE GRID.  
COMBINED SCALE FACTOR: .99972303
- OPERATOR: ROB WILSON / PDOP = 1.5
- SURFACE USE OF LOCATION IS DRY LAND CROP.
- SEE ADDENDUM TO WELL LOCATION CERTIFICATE FOR EXISTING IMPROVEMENTS WITHIN 500' OF THE WELL PAD.
- WELL FOOTAGES ARE MEASURED AT RIGHT ANGLES TO THE SECTION LINES.
- THE BOTTOM OF HOLE BEARS N01°11'09"W 10299' FROM THE SURFACE LOCATION.

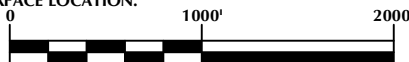


SCALE: 1" = 1000'

### CERTIFICATE OF SURVEYOR:

THIS IS TO CERTIFY THAT THE ABOVE PLAT WAS PREPARED FROM FIELD NOTES OF ACTUAL SURVEY MADE BY ME OR UNDER MY SUPERVISION AND THAT THE SAME ARE TRUE AND CORRECT TO THE BEST OF MY KNOWLEDGE AND BELIEF. THIS CERTIFICATE DOES NOT REPRESENT A LAND SURVEY PLAT OR IMPROVEMENT SURVEY PLAT AS DEFINED BY C.S. 38-51-102 AND CANNOT BE RELIED UPON TO DETERMINE OWNERSHIP.

*Benjamin J. Reenders*  
BENJAMIN J. REENDERS  
PROFESSIONAL LAND SURVEYOR  
COLORADO REGISTRATION NUMBER 14836

NOTICE:  
ACCORDING TO COLORADO STATE LAW YOU MUST COMMENCE ANY LEGAL ACTION BASED UPON ANY DEFECT IN THIS SURVEY WITHIN THREE YEARS AFTER YOU FIRST DISCOVER SUCH DEFECT. IN NO EVENT MAY ANY ACTION BASED UPON ANY DEFECT IN THIS SURVEY BE COMMENCED MORE THAN TEN YEARS FROM THE DATE ON THE CERTIFICATION SHOWN HEREON.

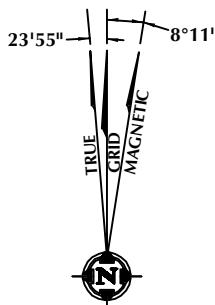

NOTE:  
MAGNETIC NORTH IS CURRENT AS OF 9/19/2013.  
MAGNETIC NORTH CHANGES WEST 0°08' PER YEAR.

### WELL PAD - JZM 30N-3HZ

JZM 3C-3HZ  
WELL LOCATION CERTIFICATE  
355' FSL & 870' FWL SWSW (SURFACE)  
LOCATED IN SECTION 10  
1' FNL & 770' FWL NWNW (BOTTOM)  
LOCATED IN SECTION 3  
T1N, R67W, 6TH P.M.  
WELD COUNTY, COLORADO

**Kerr-McGee Oil &  
Gas Onshore L.P.**  
1099 18th Street  
Denver, Colorado 80202



### CONSULTING, LLC

SHERIDAN OFFICE  
2155 North Main Street  
Sheridan, Wyoming 82801  
Phone 307-674-0609

LOVELAND OFFICE  
1635 Foxtrail Drive, Suite 204  
Loveland, Colorado 80538  
Phone 970-776-4331

DRAFTED BY:	APF	CHECKED BY:	BJR	SHEET NO:
DATE DRAFTED:	10/25/13	DATE SURVEYED:	9/20/13	2
REVISED:		FILE NAME:	13-39	2 OF 2

\\ANADARKO\2013\2013\_39\_WATTENBERG T1 R67 SEC 10\PLATS\JZM 30N-3HZ PLATS\JZM 30N-3HZ PLAT.dwg, 10/26/2013 2:12:27 PM, andv

