


BILL BARRETT CORPORATION

LOCATION DRAWING FOR

ANSCHUTZ EQUUS FARMS N2N2 4-62-33_34 PAD
#4-62-33-1609CH2, 1609BH2, 1609CDH2, 0108CH2 & 0108BH2
SECTION 33, T4N, R62W, 6th P.M.
NW 1/4 NW 1/4

FIGURE #5

SCALE: 1" = 200'
DATE SURVEYED: 01-23-14
SURVEYED BY: DAVE SWANSON
DATE DRAWN: 01-30-14
DRAWN BY: J.S.
REV: 03-14-14
REV: 04-22-14

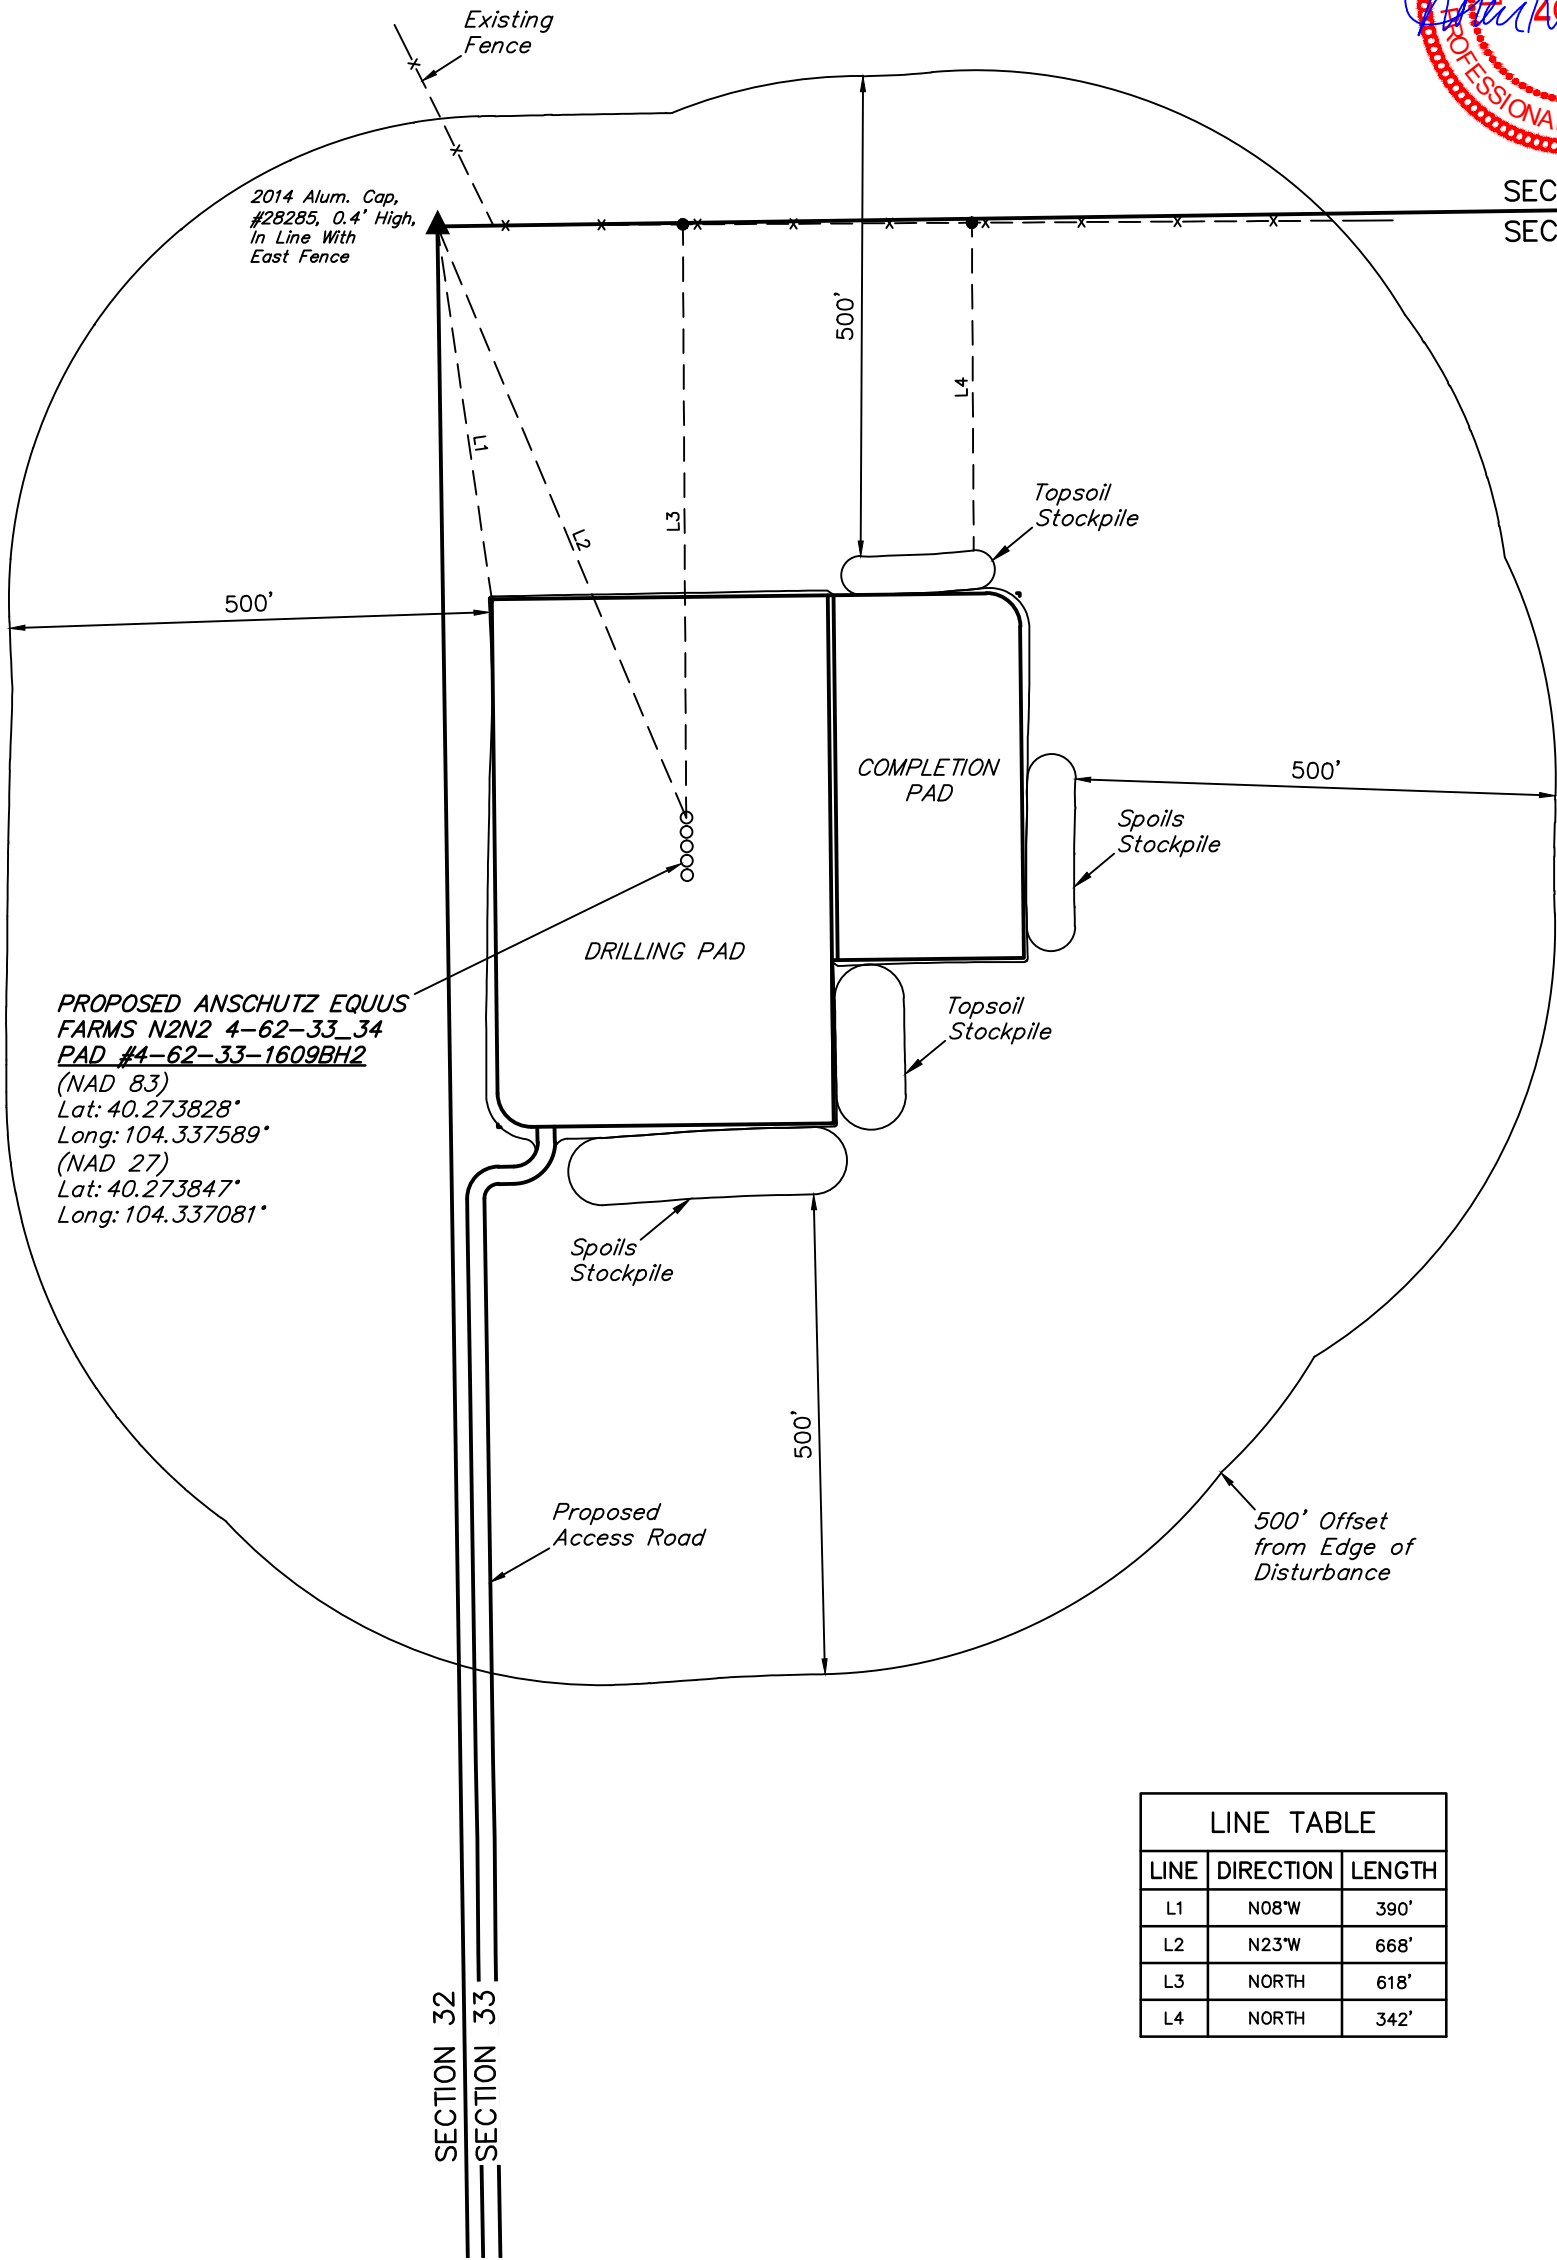

PROPOSED ANSCHUTZ EQUUS FARMS N2N2 4-62-33_34 PAD #4-62-33-1609BH2
(NAD 83)
Lat: 40.273828°
Long: 104.337589°
(NAD 27)
Lat: 40.273847°
Long: 104.337081°

LINE TABLE		
LINE	DIRECTION	LENGTH
L1	N08°W	390'
L2	N23°W	668'
L3	NORTH	618'
L4	NORTH	342'

PLANT COMMUNITY
<input type="checkbox"/> DISTURBED GRASSLAND
<input checked="" type="checkbox"/> NATIVE GRASSLAND
<input type="checkbox"/> SHRUB LAND
<input type="checkbox"/> PLAINS RIPARIAN
<input type="checkbox"/> MOUNTAIN RIPARIAN
<input type="checkbox"/> FOREST LAND
<input type="checkbox"/> WETLANDS AQUATIC
<input type="checkbox"/> ALPINE
<input type="checkbox"/> OTHER (Describe):

CURRENT LAND USE				
CROP LAND:	<input type="checkbox"/> IRRIGATED	<input type="checkbox"/> DRY LAND	<input type="checkbox"/> IMPROVED PASTURE	<input type="checkbox"/> HAY MEADOW <input type="checkbox"/> CRP
NON-CROP LAND:	<input checked="" type="checkbox"/> RANGELAND	<input type="checkbox"/> TIMBER	<input type="checkbox"/> RECREATIONAL	<input type="checkbox"/> OTHER (Describe)
SUBDIVIDED:	<input type="checkbox"/> INDUSTRIAL	<input type="checkbox"/> COMMERCIAL	<input type="checkbox"/> RESIDENTIAL	

FUTURE LAND USE				
CROP LAND:	<input type="checkbox"/> IRRIGATED	<input type="checkbox"/> DRY LAND	<input type="checkbox"/> IMPROVED PASTURE	<input type="checkbox"/> HAY MEADOW <input type="checkbox"/> CRP
NON-CROP LAND:	<input checked="" type="checkbox"/> RANGELAND	<input type="checkbox"/> TIMBER	<input type="checkbox"/> RECREATIONAL	<input type="checkbox"/> OTHER (Describe)
SUBDIVIDED:	<input type="checkbox"/> INDUSTRIAL	<input type="checkbox"/> COMMERCIAL	<input type="checkbox"/> RESIDENTIAL	