

Surface: Dixon A4

1526' FNL

1732' FEL

Gnd El= 5535.0

Pad El= 5535.0

NAD83

Lat: 39.529604697°N

Long: 107.706139240°W

NAD27

Lat: 39.529624190°N

Long: 107.705522527°W

UTM 13 NORTH

NAD 1983

NORTHING

14366924.947

EASTING

877330.794

Bottom Hole: Dixon A4

1499' FNL

2448' FEL

NAD83

Lat: 39.529661004°N

Long: 107.708677907°W

NAD27

Lat: 39.529680501°N

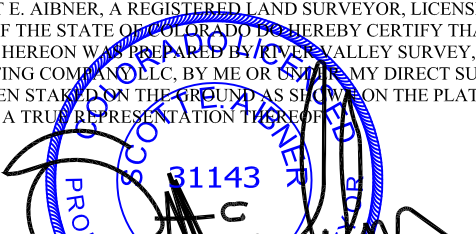
Long: 107.708061100°W

Notes:

1. LATITUDE AND LONGITUDE COORDINATES ARE DIFFERENTIALLY CORRECTED AND BASED ON PUBLISHED NGS CONTROL STATION "WDP-5". SYSTEM: UTM ZONE: 13 NORTH DATUM: NAD 1983 (CONUS)
2. ELEVATIONS ARE BASED ON NAVD OF 1929.
3. ALL BOTTOM AND TOP HOLE LOCATIONS ARE MEASURED 90 DEGREES FROM SECTION LINE.
4. USGS QUADRANGLE MAP "SILT".
5. CURRENT SURFACE LAND USE: GAS PAD.
6. PDOP AT THE TIME OF LOCATION OF SURFACE WELL = 3.6

SURVEYOR'S CERTIFICATE

I, SCOTT E. AIBNER, A REGISTERED LAND SURVEYOR, LICENSED UNDER THE LAWS OF THE STATE OF COLORADO, DO HEREBY CERTIFY THAT THE SURVEY SHOWN HEREON WAS PREPARED BY RIVER VALLEY SURVEY, INC., FOR URSA OPERATING COMPANY LLC, BY ME OR UNDER MY DIRECT SUPERVISION AND HAS BEEN STAKED ON THE GROUND AS SHOWN ON THE PLAT AND THAT THIS PLAT IS A TRUE REPRESENTATION THEREOF.

BY: 
SCOTT E. AIBNER, COLORADO REG. NO. 31143

Legend

- ◆ - Field Surveyed Section Corner
- ◆ - Field Surveyed Quarter Corner
- - Calculated Section Corner Location
- ⊙ - Field Surveyed 1/16 Corner

Prepared For: Ursa Operating Company LLC
Proposed Dixon A4 Well, Surface Situate in The
SW 1/4 NE 1/4 Section 18, Township 6 South, Range 92 West
of the 6 th. Principal Meridian, County of Garfield, State
of Colorado.



River Valley Survey, Inc.
110 East 3rd. Street, Suite 213
Rifle, Colorado 81650
Ph: 970-379-7846

Project: RVS 06001-07A

Field Date: 08-17-12

Scale: 1"= 1000'

Date: 02-21-14

Sheet: 1 of 1

303.a Form 2
Dixon A Pad
Dixon A4 Well

Section 18, Township 6 South, Range 92 West