


Location Drawing T W E L L 8 - I P A D

MULTI WELL PAD

W1/2SW1/4 SECTION 8, TOWNSHIP 6 NORTH, RANGE 67 WEST OF THE 6TH PRINCIPAL MERIDIAN

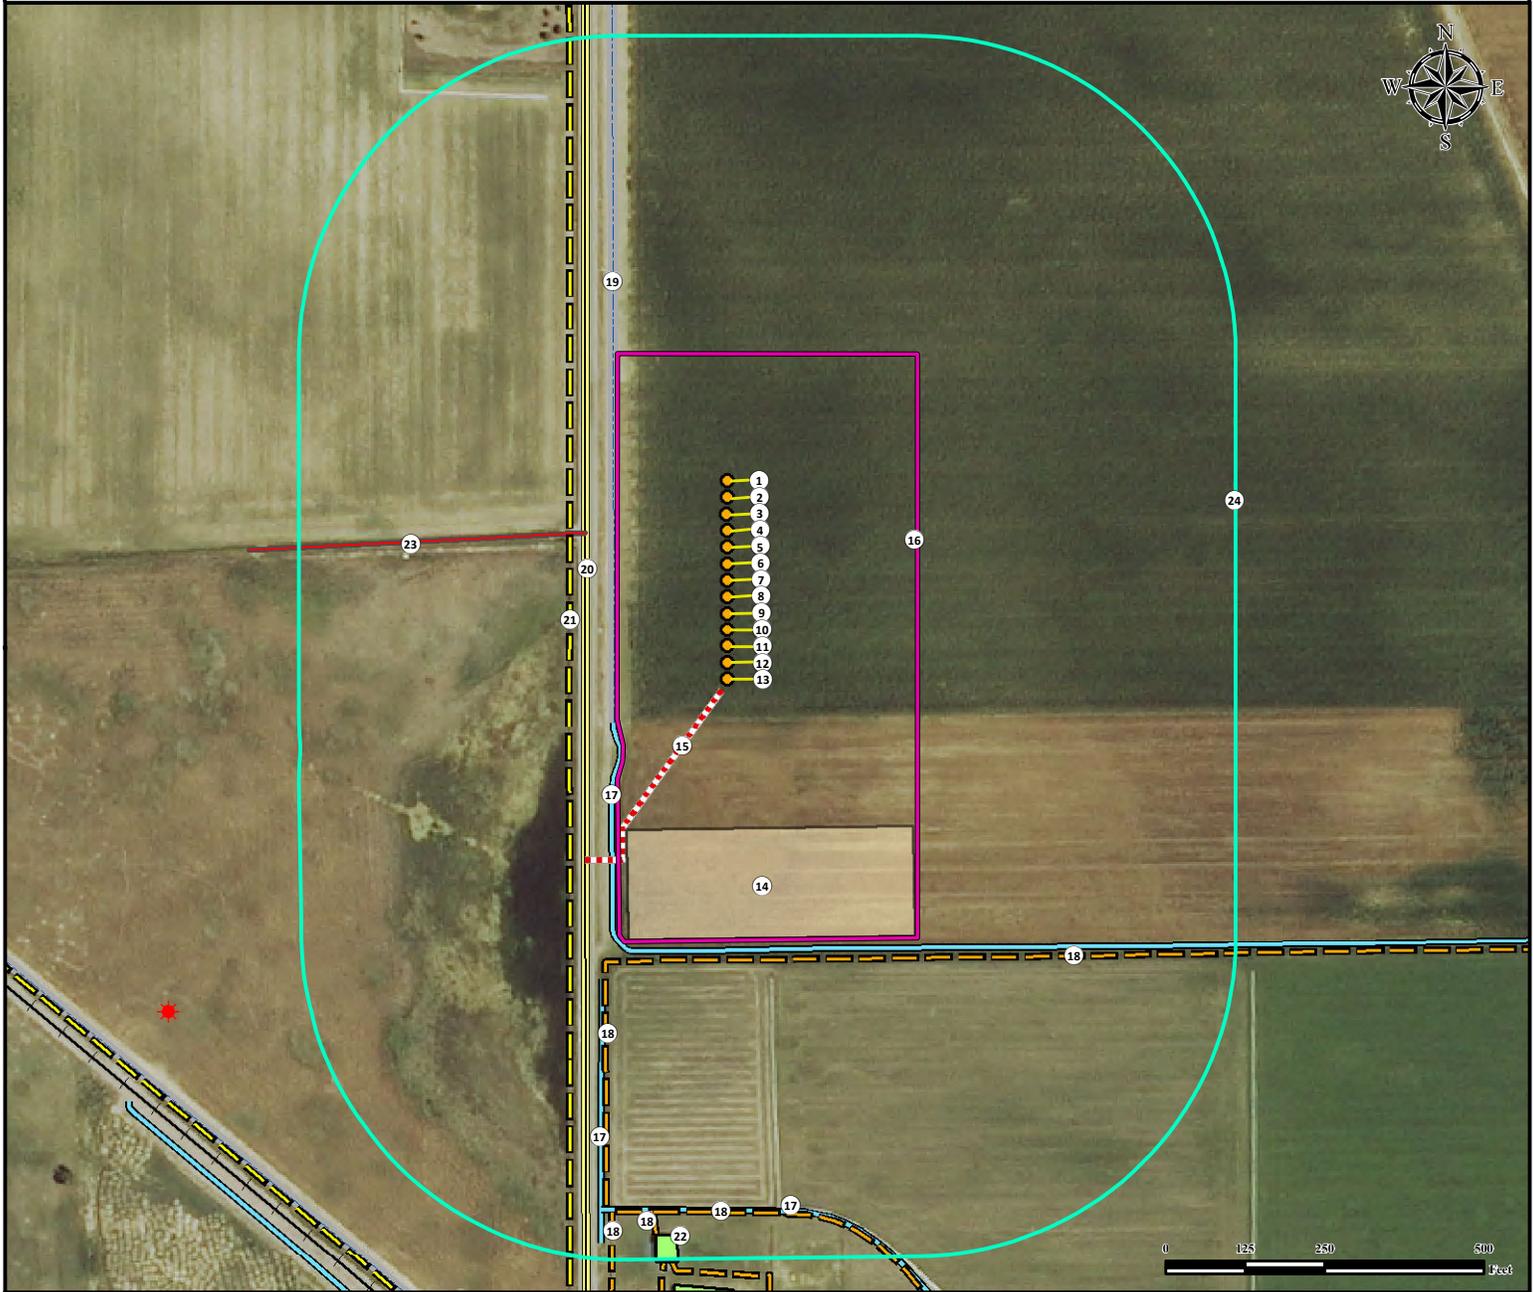

1. Proposed Well TWELL #1.
2. Proposed Well TWELL #2.
3. Proposed Well TWELL #3.
4. Proposed Well TWELL #4.
5. Proposed Well TWELL #5.
6. Proposed Well TWELL #6.
7. Proposed Well TWELL #7.
8. Proposed Well TWELL #8.
9. Proposed Well TWELL #9.

10. Proposed Well TWELL #10.
11. Proposed Well TWELL #11.
12. Proposed Well TWELL #12.
13. Proposed Well TWELL #13.
14. Proposed Facility is to be ±389' S.
15. Proposed Access Road.
16. Operational Disturbance Area.
17. Ditches are ±287' SW, ±657' SW, and ±989' S.
18. Fences are ±596' S, ±629' SW, ±993' S, ±998' S, and ±1007' SW.

19. Concrete Ditch is ±178' W.
20. Public Road (CR 15) is ±223' W.
21. Powerline is ±247' W.
22. Building is ±1031' SW.
23. Private Road is ±235' NW.
24. 500' Radius.

Legend

	Proposed Well		Disturbance Area
	Existing Well		500' Radius
	Fence		Building
	Private Road		Proposed Facility
	Concrete Ditch		
	Public Road		
	Powerline		
	Ditch		
	Proposed Access Road		
	Railroad		

Measured from Nearest Well or Facility Edge

Building -	±465' S
Building Unit -	±616' S

Measured from Reference Location

Public Road - (CR 15)	±223' W
Prop. Line (JSCS FARMS LLC)	±224' W
Utility (Power Line) -	±247' W
Surface Water (Concrete Ditch) -	±178' W
Railroad -	±1213' SW
Water Well - ±2017' SE	SWL = 8'
Permit: 372,	Receipt: 9058474

Reference Location

** TWELL #7 **
 Lat: 40.497563° Long: -104.925744° (NAD83)
 Elevation: 4812 Feet

Disturbance Acreage:

9.95 Acres Drilling Operations
 4.97 Acres Interim Reclaim

Current Surface Use: Irrigated Crop
 Future Surface Use: Irrigated Crop

PFS *Use our resources to find yours!*
www.petro-fs.com
 (303) 928-7128

Field Date: 2/19/2014
 Drafting Date: 3/27/2014
 Drafted By: CSG
 Checked By: DRF
 Revision:

Data Sources:
 - Aerial courtesy of NAIP (2013)

Prepared for:

