


# Well Completion Diagram

API Well No: 05-071-08220-00			
Owner:	RED RIVER RANCH HOLDINGS LLC	Well Name:	RRR 12-1
County:	LAS ANIMAS	Field:	PURGATOIRE RIVER
Coordinates: X	Y	Sec:	7
		Twp:	35S
		Rng:	68W

Note: Changes to the drawing do not effect the database

Bore Diameters (in.)

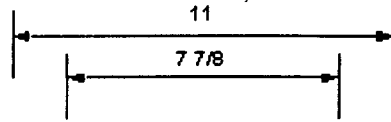

Cement Top: 0' mthd: U

Cement Top: 12' mthd: U

8 5/8" SURF

251'

5 SKS 50'-0'

15 SKS 201'-301'

CIBP 301'

2 SKS cement

CIBP 1648'

Perfs.

1648'-1970'

5 1/2" 1ST

Total Vertical Depth

2229'

2245'

