

NOBLE ENERGY INC.
OSTER PMG28-08
SENE 28-4N-65W
1800' FNL & 600' FEL
Weld County, Colorado
Wattenberg
CURRENT WELLBORE SCHEMATIC
with PROPOSED P&A
5/15/2014

API: 05-123-14152
 COGCC #


GL Elev: 4798'
 KB Elev: 4811'

Spud Date:

Surface Casing :
 8 5/8" 24# @ 310'
 Cement: 165 sx
 TOC: Surface

TOC @ 6500'

Production Casing :
 2 7/8" ?# @ 7338'
 Cement: 270 sx
 TD: 2/5/1989

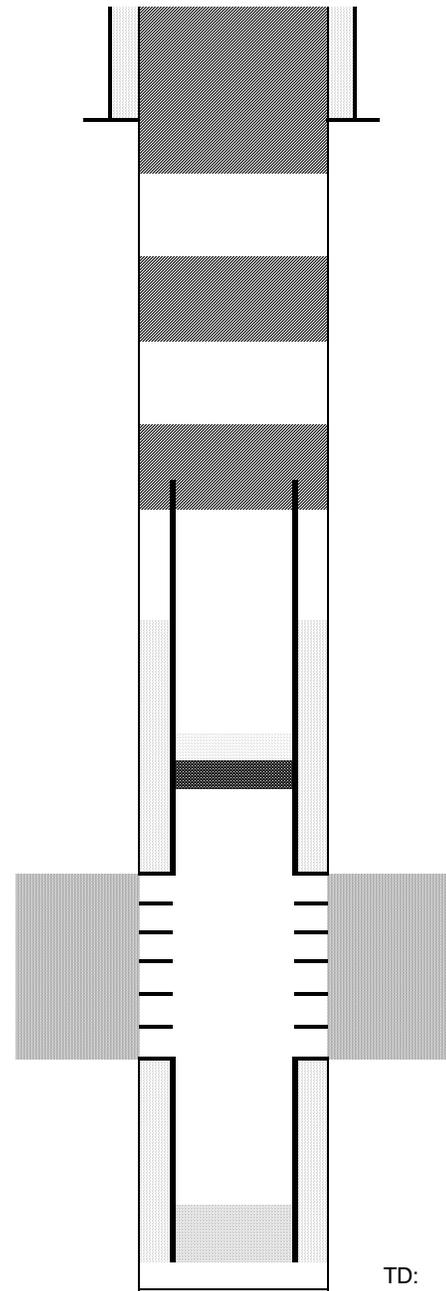

Cut surface casing off 6'-8' below surface.

Pump approx 200 sx shoe plug @ 630'
 Will bring cement to surface.

50 sx Courtesy Plug @ 2500'

Pump 125 sx stub plug where csg was pulled
 Cut and pull csg @ 4600'

CIBP @ 6848' w/ 2 sx cement on top

Niobrara Perforations 6898' - 7059'

TD: 7365'