
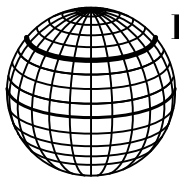
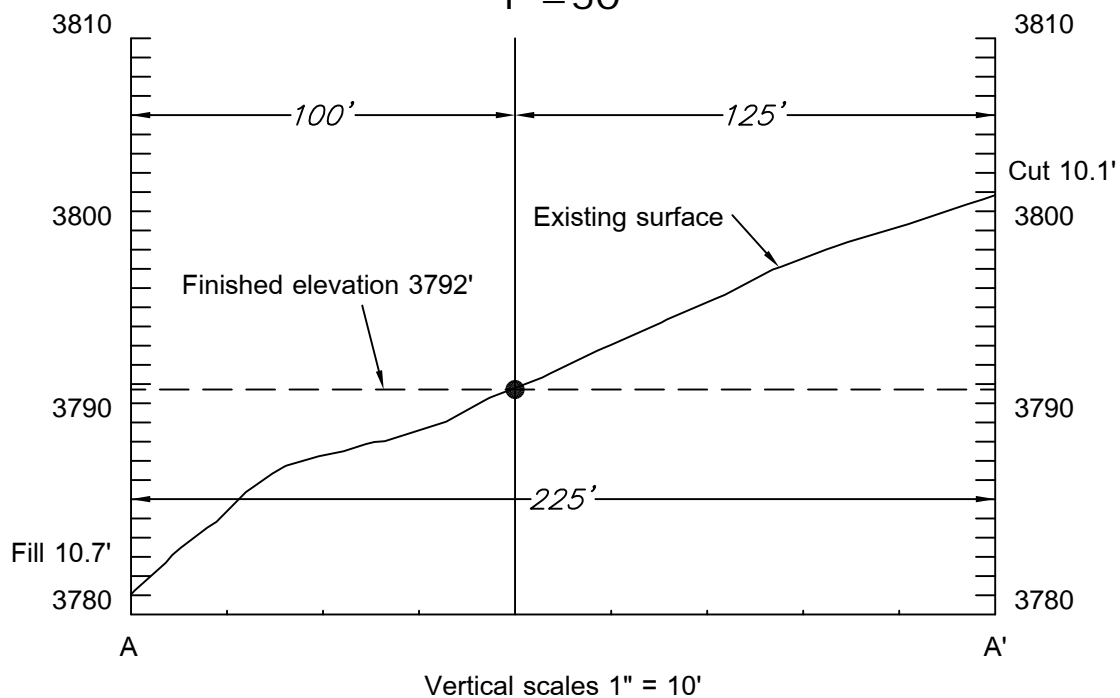


LOCATION CROSS-SECTION PLOT

Legacy Acres 34-35

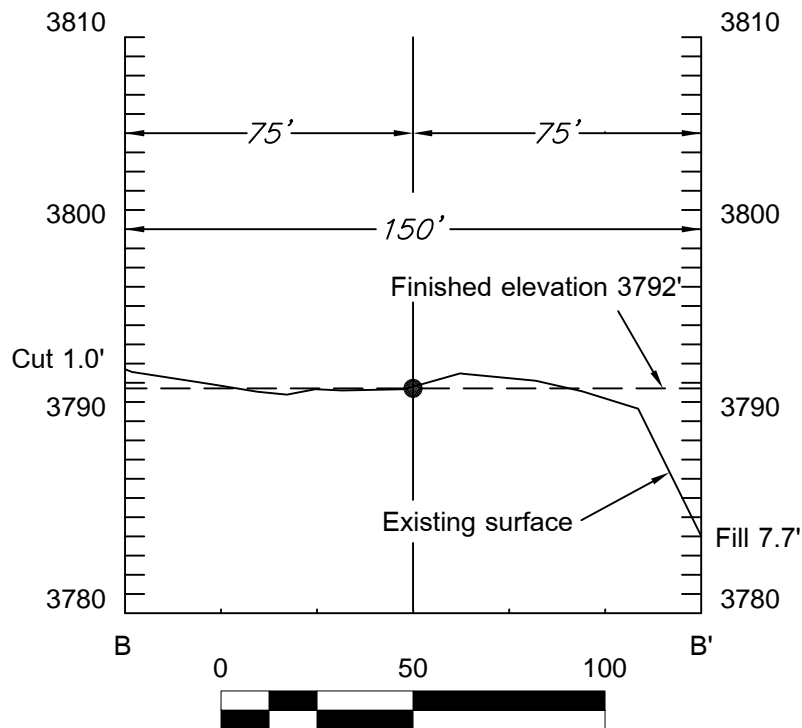

FORTY NORTH, LLC
LAND SURVEYING

53575 County Road NN
 Wray, CO 80758
 (970) 466-0552
 fortynorthllc@gmail.com

DATE OF FIELD WORK
 5/19/2014

DATE OF DRAWING
 5/20/2014

PROJECT NO.
 1083.013A

Augustus Energy Resources, LLC
 Legacy Acres 34-35 1S44W

SW1/4 SE1/4 SEC. 35, T1S, R44W, 6PM, Yuma County, Colo.