


CONSTRUCTION LAYOUT DRAWING

Legacy Acres 34-35

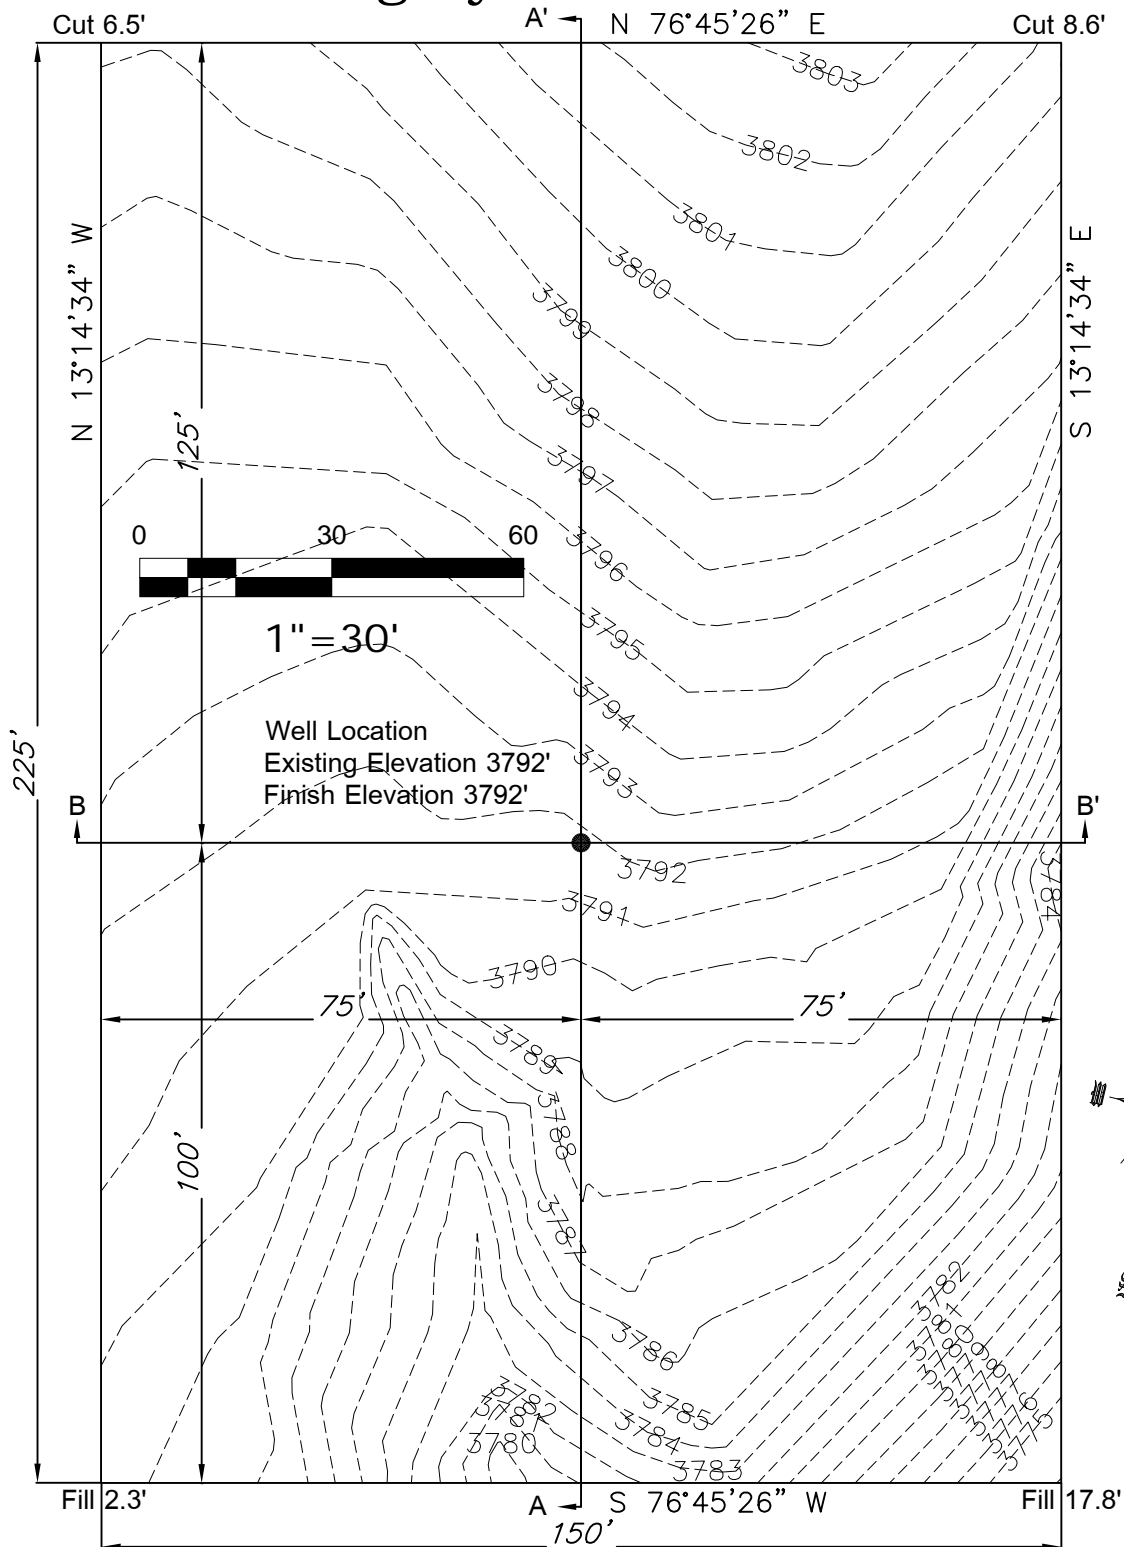

FORTY NORTH, LLC LAND SURVEYING

53575 County Road NN
Wray, CO 80758
(970) 466-0552
fortynorthllc@gmail.com

DATE OF FIELD WORK
5/19/2014

DATE OF DRAWING
5/20/2014

PROJECT NO.
1083.013A

Augustus Energy Resources, LLC
Legacy Acres 34-35 1S44W

SW1/4 SE1/4 SEC. 35, T1S, R44W, 6PM, Yuma County, Colo.