

# WELL LOCATION MAP

**PICEANCE  
28-11 PAD**

20|21  
29|28  
Stone

S 87°56'07" E 5258.69'

See Note 3  
(Typical)

Piceance 28-18M  
Surface Location  
2454 FSL 1602 FWL  
Ground Elev 7583.1  
Pad Elev 7580.5  
LAT:39.24765  
LON:-107.77811

1/4 Corner  
Sec 29|Sec 28  
Alum. Cap  
PLS 12180

**28**

Bottom  
Hole Location  
874 FSL 2587 FWL  
LAT:39.24330  
LON:-107.77461

(Basis of Bearings)  
N 01°12'06" E 2631.85'

29|28  
32|33  
Alum. Cap  
BLM

S 30°35'36" E 1868.76'  
(True N (S 32°01'48" E))

N 88°19'29" W 2638.60'

N 88°15'08" W 2640.43'

**NOTE-DISTANCE TO NEAREST:**

- Property Line - W 1602'
- Public Road - HWY 330 - 1.5 Miles±
- Building - Barn 3149'±
- Building - House 4656'±
- Railroad - 18.5 Miles±
- Powerline - 2364'±

**SURVEYOR'S STATEMENT**


The undersigned hereby states that the well location shown hereon was staked on the ground based on existing monumentation and/or physical evidence found in the field and is correct to the best of my knowledge, information and belief.

**NOTES**

- 1.) Horizontal and vertical datum based on Mesa County control point "SN23" with an elevation of 8008.15. NAVD 1988.
  - 2.) All directions, distances, and dimensions shown hereon are based on coordinates from the "Colorado coordinate system of 1983 central zone" (article 52 of title 38, C.R.S.).
  - 3.) All section line dimensions shown hereon are based on field measurements of existing monuments and/or physical evidence found in the field unless otherwise indicated. Refer to land survey plats, and subdivision plats deposited in Mesa County & well plats filed with the COGCC.
  - 4.) Physical features shown hereon are for graphical representation only.
  - 5.) See Form 2A by others for visible improvements within 500' of wellhead.
  - 6.) Distances to nearest section lines are measured perpendicularly.
  - 7.) This is not a land survey nor land survey plat.
  - 8.) Date of Survey 10/5/12; Date of Drawing 5/5/14. REV 0
- PDOP Reading: 2.5 Instrument Operator: Dave Murrey



North

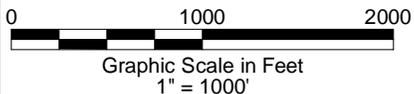

**GEO SURV**

LAND SURVEYING AND MAPPING  
520 STACY COURT SUITE "B"  
LAFAYETTE, CO. 80026  
Ph 303 666 0379 Fx 303 665 6320

**PICEANCE ENERGY, LLC**  
**PICEANCE 28-18M**

SL NE1/4 SW1/4 SECTION 28 T9S R93W  
BHL SE1/4 SW1/4 SECTION 28 T9S R93W  
6th PM MESA COUNTY COLORADO

DWG: G:\GEO SURV\Laramie II\Laramie-Buzzard-Creek\Delta\Wellplats\W28-11\Piceance 28-18M.dwg USER: Survey DATE: May 06, 2014 2:57pm