

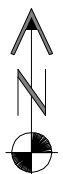


REFERENCE AREA MAP

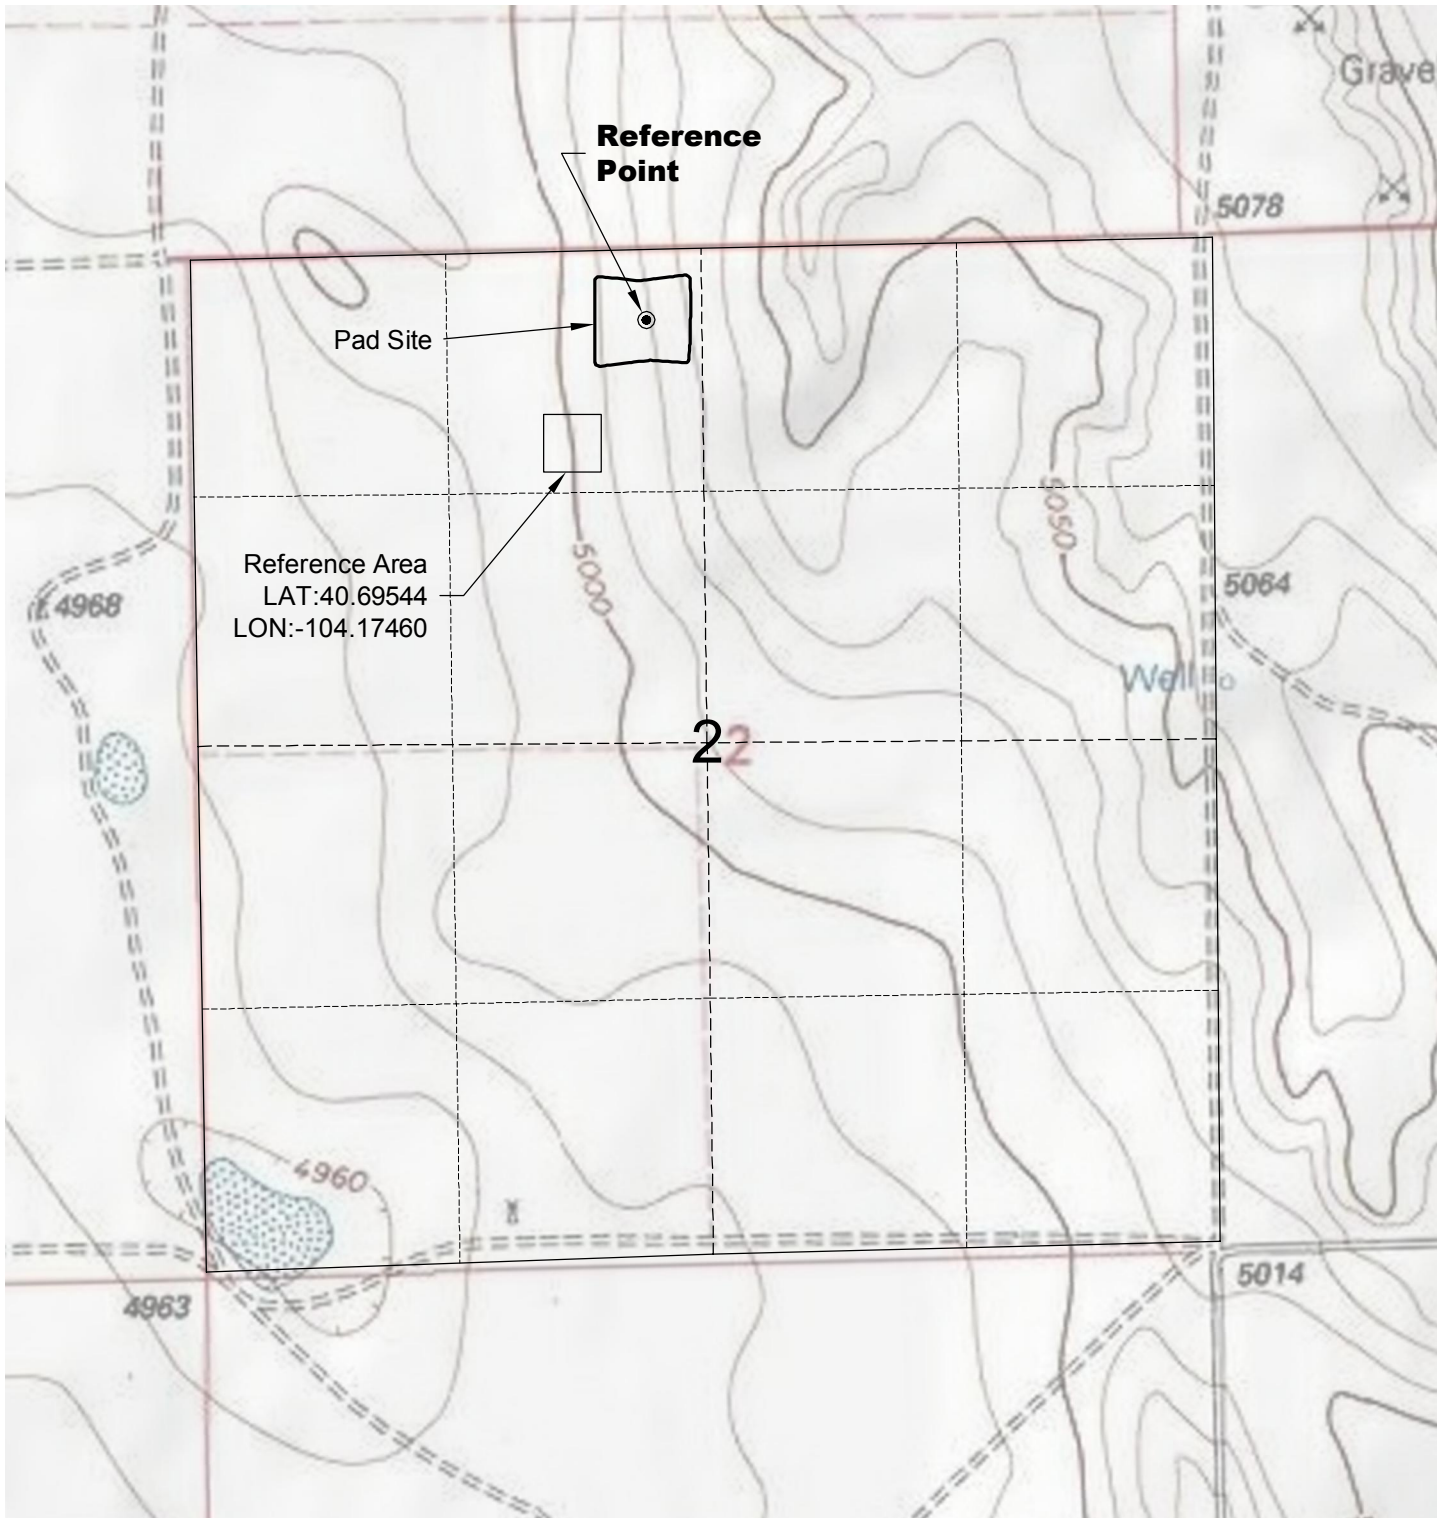

North

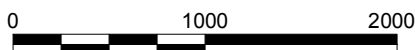

Graphic Scale in Feet
1" = 1000'



LAND SURVEYING AND MAPPING
LAFAYETTE - WINTER PARK
Ph 303 666 0379 Fx 303 665 6320

10/8/13

CARRIZO NIOBRARA LLC
ROSS 1-2-8-61 PAD

LOT 3 SECTION 2 T8N R61W
6th PM WELD COUNTY COLORADO