


Location Drawing VARRA 5-I PAD

MULTI WELL PAD

NW1/4SW1/4 SECTION 5, TOWNSHIP 6 NORTH, RANGE 67 WEST OF THE 6TH PRINCIPAL MERIDIAN

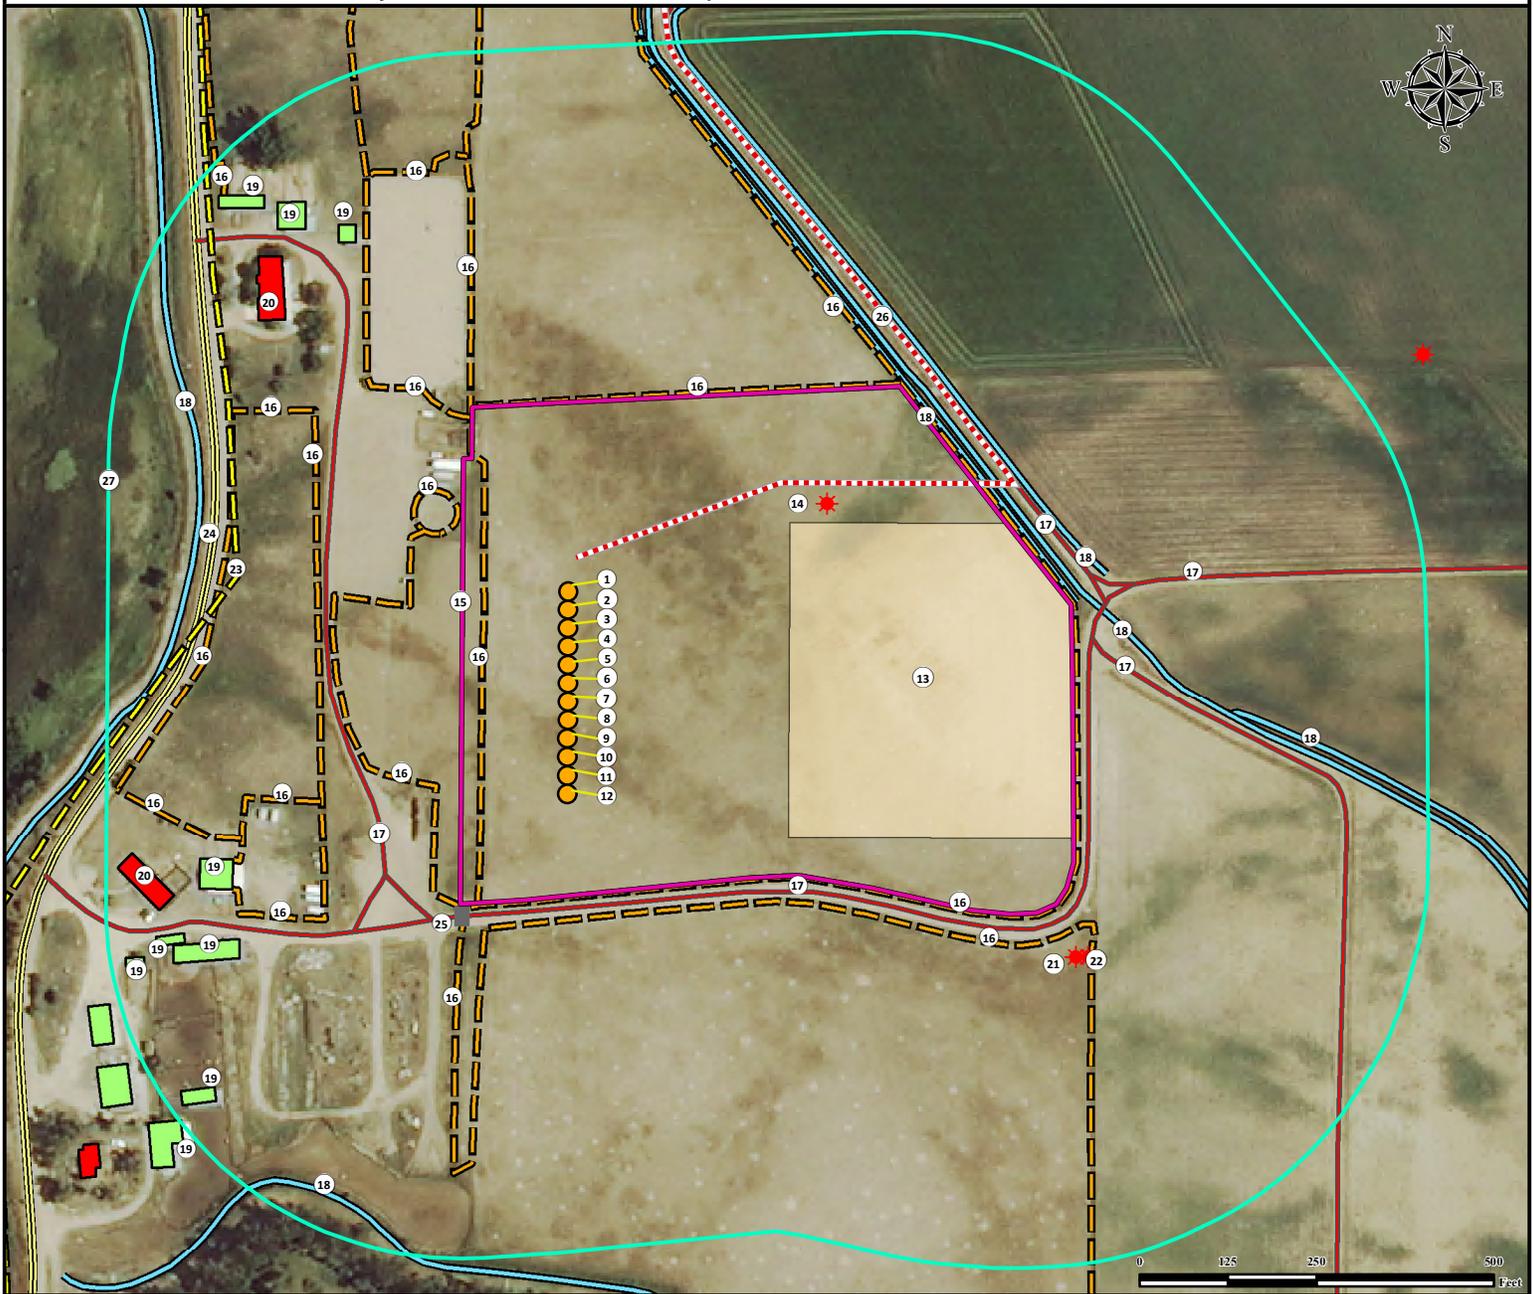

- | | | |
|---|---|---|
| <p>1. Proposed Well VARRA #1.
2. Proposed Well VARRA #2.
3. Proposed Well VARRA #3.
4. Proposed Well VARRA #4.
5. Proposed Well VARRA #5.
6. Proposed Well VARRA #6.
7. Proposed Well VARRA #7.
8. Proposed Well VARRA #8.
9. Proposed Well VARRA #9.
10. Proposed Well VARRA #10.
11. Proposed Well VARRA #11.</p> | <p>12. Proposed Well VARRA #12.
13. Proposed Facility is to be ±311' E.
14. Existing Well VARRA 5-13 is ±445' NE.
15. Operational Disturbance Area.
16. Fences are ±122' W, ±234' SW, ±275' NW, ±299' SE, ±331' SE, ±348' SW, ±349' W ±352' NW, ±384' SW, ±400' N, ±400' NW, ±476' SW, ±508' SW, ±509' W, ±526' NW, ±631' NE, ±745' NW, and ±843' NW.
17. Private Roads are ±314' S, ±318' W, ±670' NE, ±740' E, and ±807' NE.
18. Ditches are ±554' NW, ±636' NE, ±650' NE, ±681' NE, ±794' SW, and ±928' E.
19. Buildings are ±533' SW, ±586' SW, ±645' SW, ±691' NW, ±710' SW, ±741' NW, ±754' SW, ±796' NW, and ±823' SW.</p> | <p>20. Building Units are ±629' SW, and ±650' NW.
21. Existing Well VARRA 5-14 is ±813' SE.
22. Existing Well VARRA 5-53 is ±828' SE.
23. Powerline is ±491' NW.
24. Public Road (Windsor Reservoir Outlet) is ±528' NW.
25. Gate is ±359' SW.
26. Proposed Access Road.
27. 500' Radius.</p> |
|---|---|---|

Legend 																																			
	<table border="1" style="width: 100%; border-collapse: collapse;"> <tr> <th colspan="2">Measured from Nearest Well or Facility Edge</th> </tr> <tr> <td>Building -</td> <td style="text-align: right;">±479' SW</td> </tr> <tr> <td>Building Unit -</td> <td style="text-align: right;">±553' NW</td> </tr> <tr> <th colspan="2">Measured from Reference Location</th> </tr> <tr> <td>Public Road - (Windsor Reservoir Outlet)</td> <td style="text-align: right;">±528' NW</td> </tr> <tr> <td>Prop. Line (VARRA DANIEL H TRUSTEE)</td> <td style="text-align: right;">±123' W</td> </tr> <tr> <td>Utility (Power Line) -</td> <td style="text-align: right;">±491' NW</td> </tr> <tr> <td>Surface Water (Ditch) -</td> <td style="text-align: right;">±554' NW</td> </tr> <tr> <td>Railroad -</td> <td style="text-align: right;">>5280' SW</td> </tr> <tr> <td>Water Well - ±2312' S</td> <td style="text-align: right;">SWL = 0' Permit: 43296, Receipt: 0043296</td> </tr> <tr> <td>Water Well - ±3632' S</td> <td style="text-align: right;">SWL = 12' Permit: 15953, Receipt: 9062304</td> </tr> </table>	Measured from Nearest Well or Facility Edge		Building -	±479' SW	Building Unit -	±553' NW	Measured from Reference Location		Public Road - (Windsor Reservoir Outlet)	±528' NW	Prop. Line (VARRA DANIEL H TRUSTEE)	±123' W	Utility (Power Line) -	±491' NW	Surface Water (Ditch) -	±554' NW	Railroad -	>5280' SW	Water Well - ±2312' S	SWL = 0' Permit: 43296, Receipt: 0043296	Water Well - ±3632' S	SWL = 12' Permit: 15953, Receipt: 9062304	<table border="1" style="width: 100%; border-collapse: collapse;"> <tr> <th colspan="2">Reference Location</th> </tr> <tr> <td colspan="2" style="text-align: center;">** VARRA #6 **</td> </tr> <tr> <td colspan="2" style="text-align: center;">Lat: 40.513009° Long: -104.923880° (NAD83) Elevation: 4873 Feet</td> </tr> <tr> <th colspan="2">Disturbance Acreage:</th> </tr> <tr> <td colspan="2" style="text-align: center;">13.03 Acres Drilling Operations 6.51 Acres Interim Reclaim</td> </tr> <tr> <td colspan="2" style="text-align: center;">Current Surface Use: Improved Pasture Future Surface Use: Improved Pasture</td> </tr> </table>	Reference Location		** VARRA #6 **		Lat: 40.513009° Long: -104.923880° (NAD83) Elevation: 4873 Feet		Disturbance Acreage:		13.03 Acres Drilling Operations 6.51 Acres Interim Reclaim		Current Surface Use: Improved Pasture Future Surface Use: Improved Pasture
Measured from Nearest Well or Facility Edge																																			
Building -	±479' SW																																		
Building Unit -	±553' NW																																		
Measured from Reference Location																																			
Public Road - (Windsor Reservoir Outlet)	±528' NW																																		
Prop. Line (VARRA DANIEL H TRUSTEE)	±123' W																																		
Utility (Power Line) -	±491' NW																																		
Surface Water (Ditch) -	±554' NW																																		
Railroad -	>5280' SW																																		
Water Well - ±2312' S	SWL = 0' Permit: 43296, Receipt: 0043296																																		
Water Well - ±3632' S	SWL = 12' Permit: 15953, Receipt: 9062304																																		
Reference Location																																			
** VARRA #6 **																																			
Lat: 40.513009° Long: -104.923880° (NAD83) Elevation: 4873 Feet																																			
Disturbance Acreage:																																			
13.03 Acres Drilling Operations 6.51 Acres Interim Reclaim																																			
Current Surface Use: Improved Pasture Future Surface Use: Improved Pasture																																			
 Use our resources to find yours! www.petro-fs.com (303) 928-7128	Field Date: 3/31/2014 Drafting Date: 4/23/2014 Drafted By: CSG Checked By: DRF Revision:	Data Sources: - Aerial courtesy of NAIP (2013)	Prepared for:																																