





Lat40°, Inc. 1635 Foxtrail Drive, Suite 325 Loveland, CO 970-776-3321

PROPOSED SCALED FACILITY DRAWING

LITTLE STATE LD11-75-1BHN PAD

SECTION: 2
TOWNSHIP: 9N
RANGE: 58W

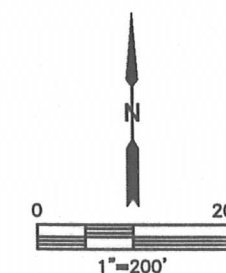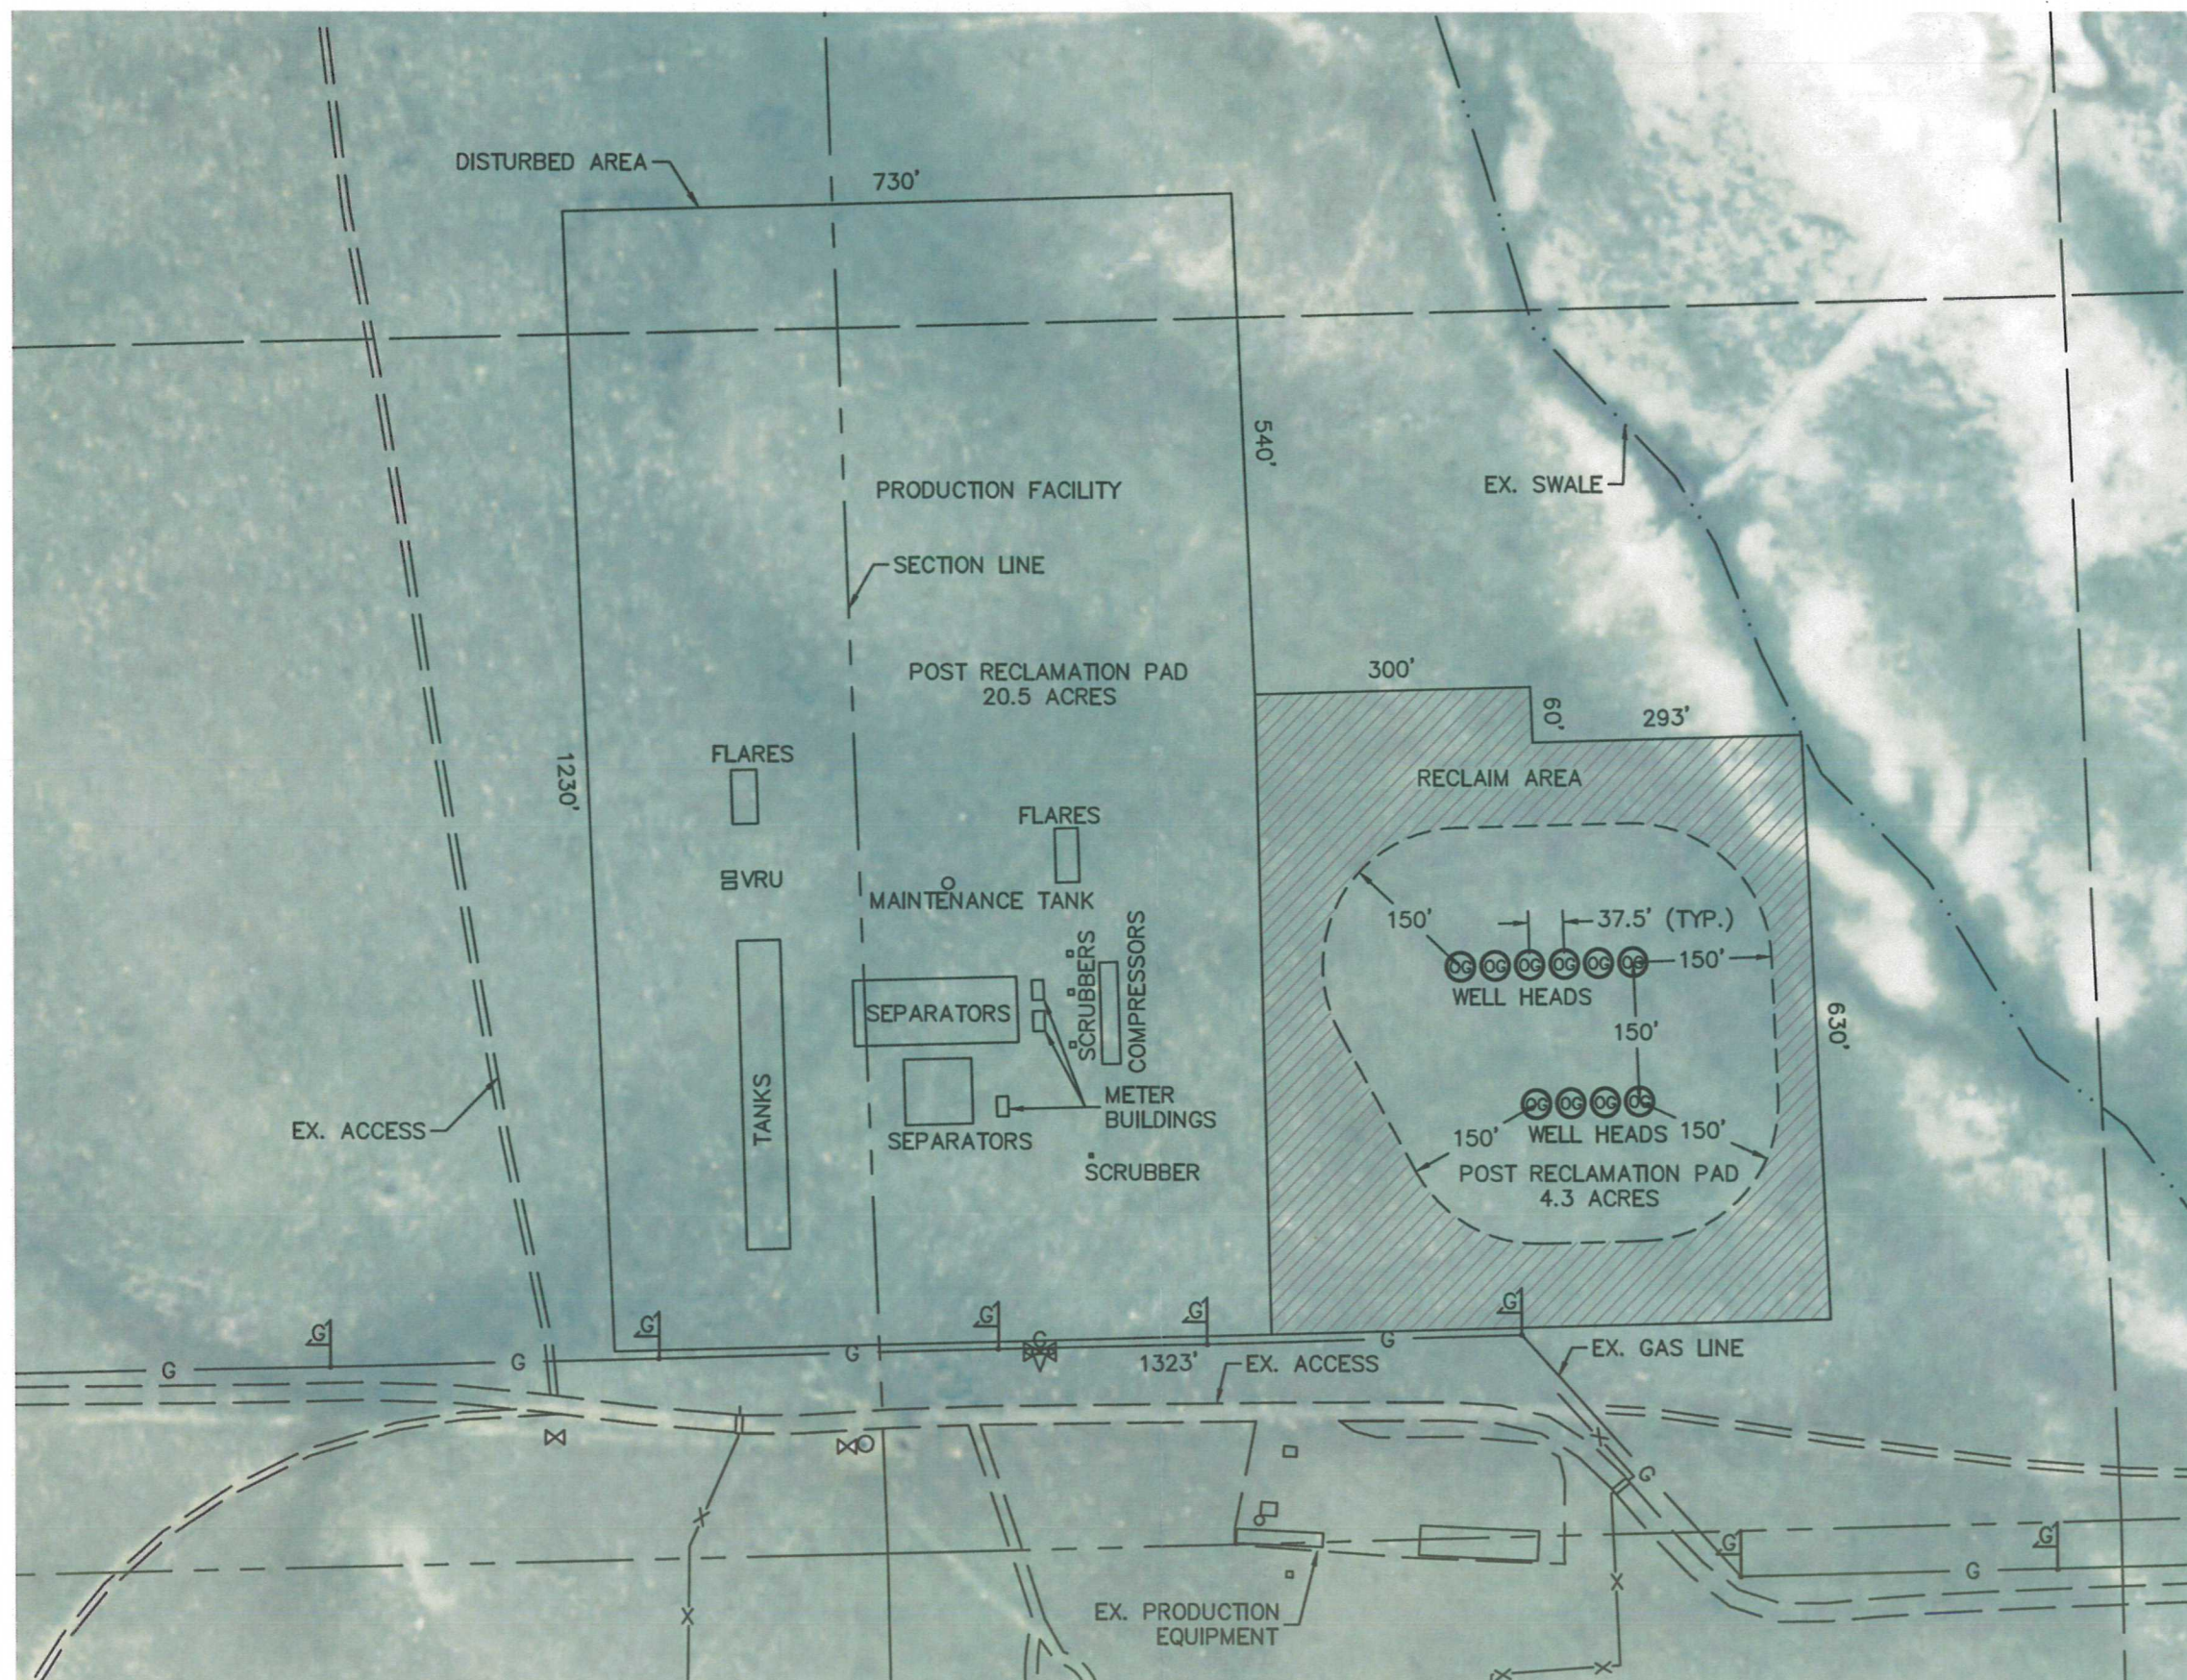

DATE: 1/23/2014
PROJECT#: 2013115