

# NOBLE ENERGY INC.

ECKAS 02

NESE 15-4N-64W

1980' FSL & 660' FEL

Weld County, Colorado

Wattenberg

## CURRENT WELLBORE SCHEMATIC

with PROPOSED P&A

5/19/2014

API: 05-123-12279  
COGCC #

GL Elev: 4644'  
KB Elev: 4657'

Spud Date: 3/31/1985


### Surface Casing :

8 5/8" 24# @ 435'  
Cement: 300 sx  
TOC: Surface

TOC @ 5766'

### Production Casing :

4 1/2" 10.5# @ 6907'  
Cement: 250 sx  
TD: 4/6/1985

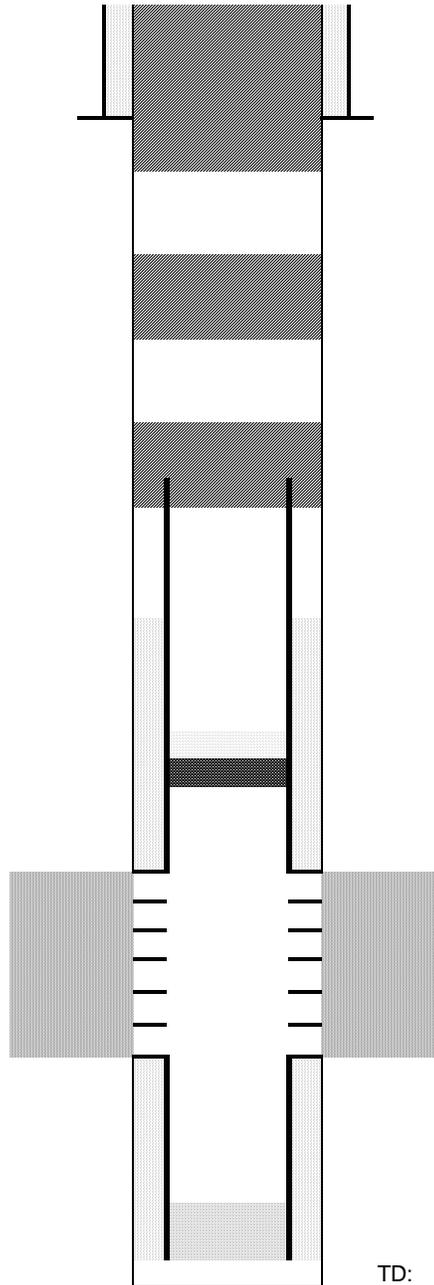

Cut surface casing off 6'-8' below surface.

Pump approx 200 sx shoe plug @ 540'  
Will bring cement to surface.

50 sx Courtesy Plug @ 2500'

Pump 125 sx stub plug where csg was pulled  
Cut and pull csg @ 4500'

CIBP @ 6728' w/ 2 sx cement on top

Codell Perforations 6778' - 6791'

TD: 6916'