

# NOBLE ENERGY INC.

SHABLE K08-03

NENW 8-4N-66W

661' FNL & 1926' FWL

Weld County, Colorado

Wattenberg

## CURRENT WELLBORE SCHEMATIC with PROPOSED P&A

6/9/2014

API: 05-123-20371  
COGCC #

GL Elev: 4712'  
KB Elev: 4722'

Spud Date: 10/4/2002

### Surface Casing :


8 5/8" 24# @ 402'  
Cement: 296 sx  
TOC: Surface

Stage Cement from 3980' to 4960'

TOC @ 6460'

### Production Casing :

4 1/2" 11.6# @ 7341'  
Cement: 180 sx + 250 sx  
TD: 10/9/2002

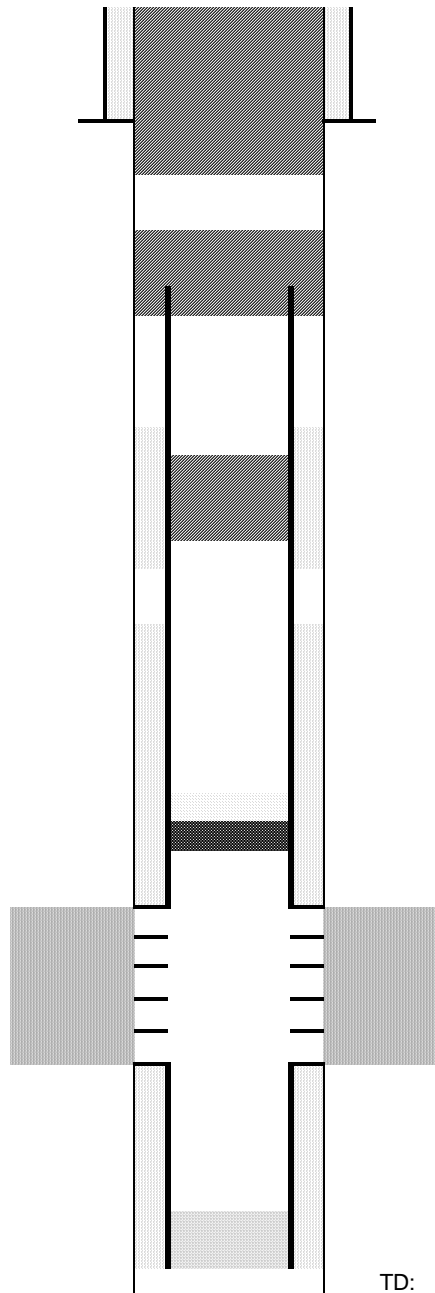

Cut surface casing off 6'-8' below surface.

Pump approx 200 sx stub/shoe plug @ 510'  
Will bring cement to surface.

Pump 100 sx stub plug where csg was pulled  
Cut and pull csg @ 2500'

30 sx Balance Plug @ 4500'

CIBP @ 7127' w/ 2 sx cement on top

Codell Perforations 7177' - 7192'

TD: 7369'