
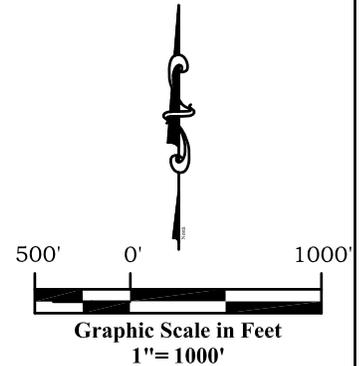


Well Location Plat BAT 24C-24-07-96

Section 24, Township 7 South, Range 96 West

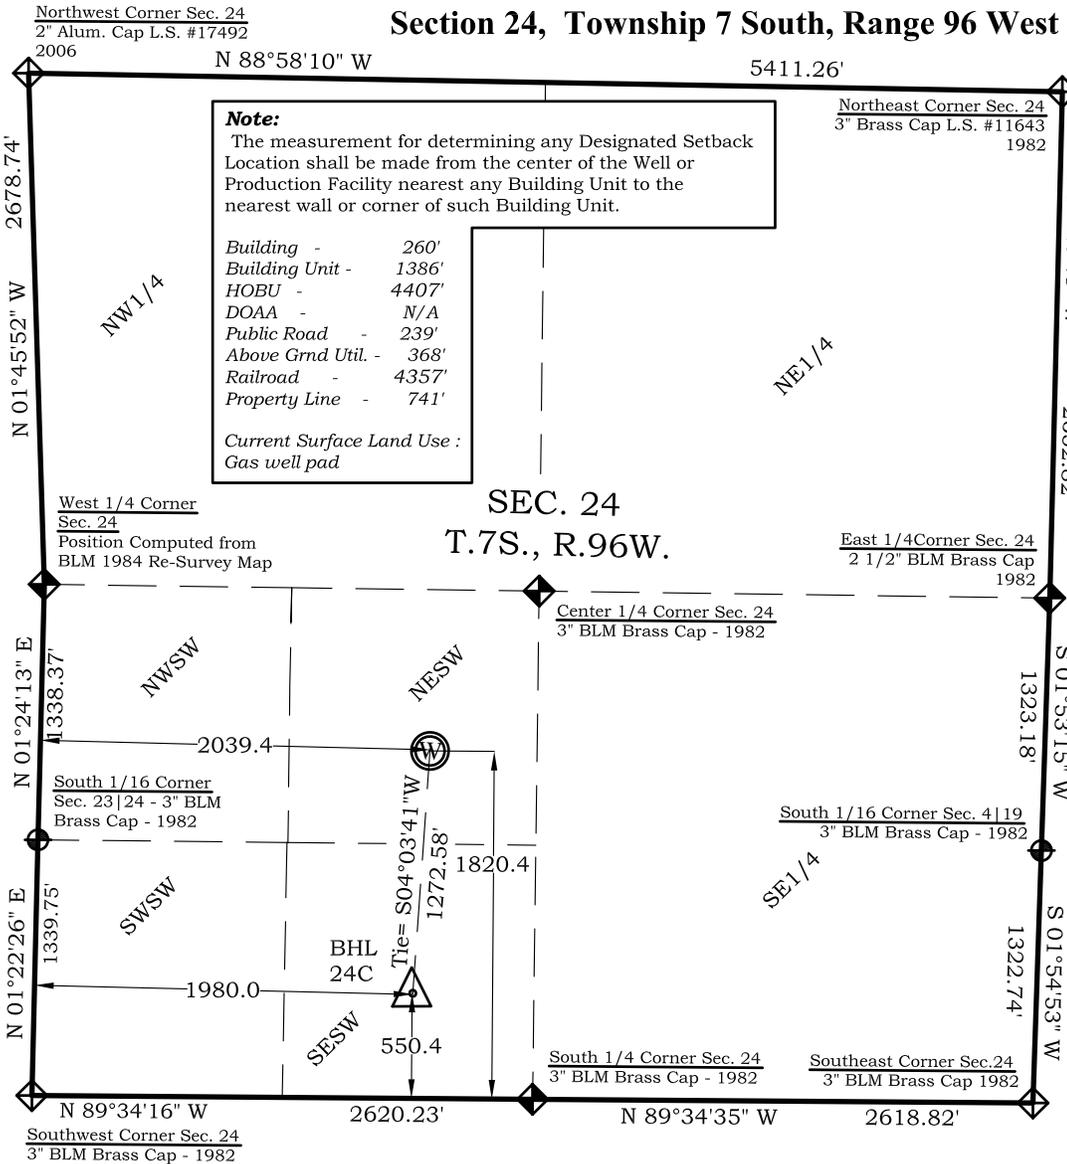

Bottom Hole:
BAT 24C-24-07-96
550' FSL
1980' FWL
NAD83
Lat: 39.417129346°N
Long: 108.060252761°W

NAD27
Lat: 39.417151121°N
Long: 108.059621777°W

Surface:
BAT 24C-24-07-96
1820' FSL
2039' FWL
Gnd El= 5184
Pad El= 5184
NAD83
Lat: 39.420619068°N
Long: 108.060086437°W

NAD27
Lat: 39.420640881°N
Long: 108.059455645°W

UTM 13 NORTH
NAD 1983
NORTHING
14330431.370
EASTING
776157.448

Legend

- ◊ - Field Surveyed Section Corner
- ◆ - Field Surveyed Quarter Corner
- ⊙ - Calculated Section Corner Location
- ⊕ - Field Surveyed 1/6 Corner

Notes:

1. LATITUDE AND LONGITUDE COORDINATES ARE DIFFERENTIALLY CORRECTED AND BASED ON PUBLISHED NGS CONTROL STATION "KOESELL". SYSTEM: UTM ZONE: 13 NORTH DATUM: NAD 1983 (CONUS)
2. ELEVATIONS ARE BASED ON NAVD OF 1983.
3. ALL BOTTOM AND TOP HOLE LOCATIONS ARE MEASURED 90 DEGREES FROM SECTION LINE.
4. USGS QUADRANGLE MAP "PARACHUTE".
5. CURRENT SURFACE LAND USE: GAS PAD.
6. PDOP AT THE TIME OF LOCATION OF SURFACE WELL = 2.4

Prepared For Ursa Operating Company, LLC
Proposed BAT 24C-24-07-96 Well Situate in The SW 1/4
Section 24, Township 7 South, Range 96 West of the 6 th.
Principal Meridian, County of Garfield, State of
Colorado.

SURVEYOR'S CERTIFICATE

I, SCOTT E. AIBNER, A REGISTERED LAND SURVEYOR, LICENSED UNDER THE LAWS OF THE STATE OF COLORADO DO HEREBY CERTIFY THAT THE SURVEY SHOWN HEREON WAS PREPARED BY RIVER VALLEY SURVEY, INC., FOR URSA OPERATING COMPANY, LLC, BY ME OR UNDER MY DIRECT SUPERVISION AND HAS BEEN STAKED ON THE GROUND AS SHOWN ON THE PLAT AND THAT THIS PLAT IS A TRUE REPRESENTATION THEREOF.

Professional Surveyor Seal for Scott E. Aibner, License No. 31143. The seal includes the text 'SCOTT E. AIBNER', 'PROFESSIONAL SURVEYOR', and '31143'.

BY: SCOTT E. AIBNER, COLORADO REG. NO. 31143



River Valley Survey, Inc.
110 East 3rd. Street, Suite 213
Rifle, Colorado 81650
Ph: 970-379-7846

Project: Speakman A Pad

Field Date: 08-05-10

Date: 06-09-14

Scale: 1"= 1000'

Sheet: 1 of 1

Well Location Plat Prepared For:
Ursa Operating Co., LLC

Situate In:
SW 1/4 Section 24, T7S., R. 96 W. of the
6th P.M., Garfield County, Colorado

