

NOBLE ENERGY INC.

DINNER 01-03

SWNE 1-4N-65W

1978' FNL & 1980' FEL

Weld County, Colorado

Wattenberg

CURRENT WELLBORE SCHEMATIC

with PROPOSED P&A

6/10/2014

API: 05-123-12208
COGCC #

GL Elev: 4781'
KB Elev: 4821'

Spud Date: 1/4/1985


Surface Casing :

8 5/8" 24# @ 339'
Cement: 180 sx
TOC: Surface

TOC @ 6502'

Production Casing :

4 1/2" 11.6# @ 7139'
Cement: 190 sx
TD: 1/10/1985

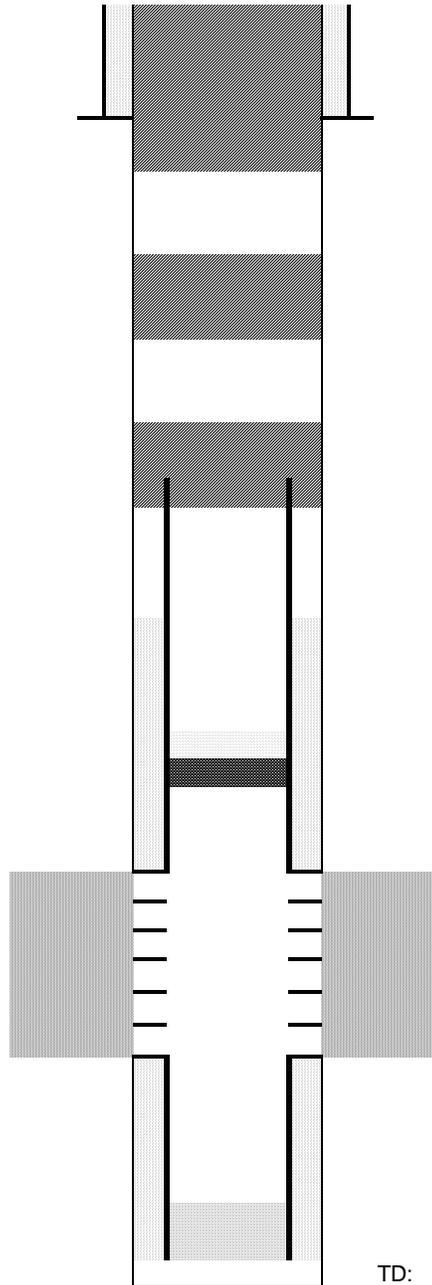

Cut surface casing off 6'-8' below surface.

Pump approx 225 sx stub/shoe plug @ 560'
Will bring cement to surface.

50 sx Courtesy Plug @ 2500'

Pump 125 sx stub plug where csg was pulled
Cut and pull csg @ 4600'

CIBP @ 6714' w/ 2 sx cement on top

Niobrara Perforations 6764' - 6952'

Codell Perforations 7057' - 7072'

TD: 7175'