




Lat40°, Inc. 1635 Foxtrail Drive, Suite 325 Loveland, CO 970-776-3321

MULTI-WELL PLAN


STROH 13GK-HZ PAD

THIS MAP DOES NOT REPRESENT A BOUNDARY SURVEY

SECTION: 13
TOWNSHIP: 4N
RANGE: 67W

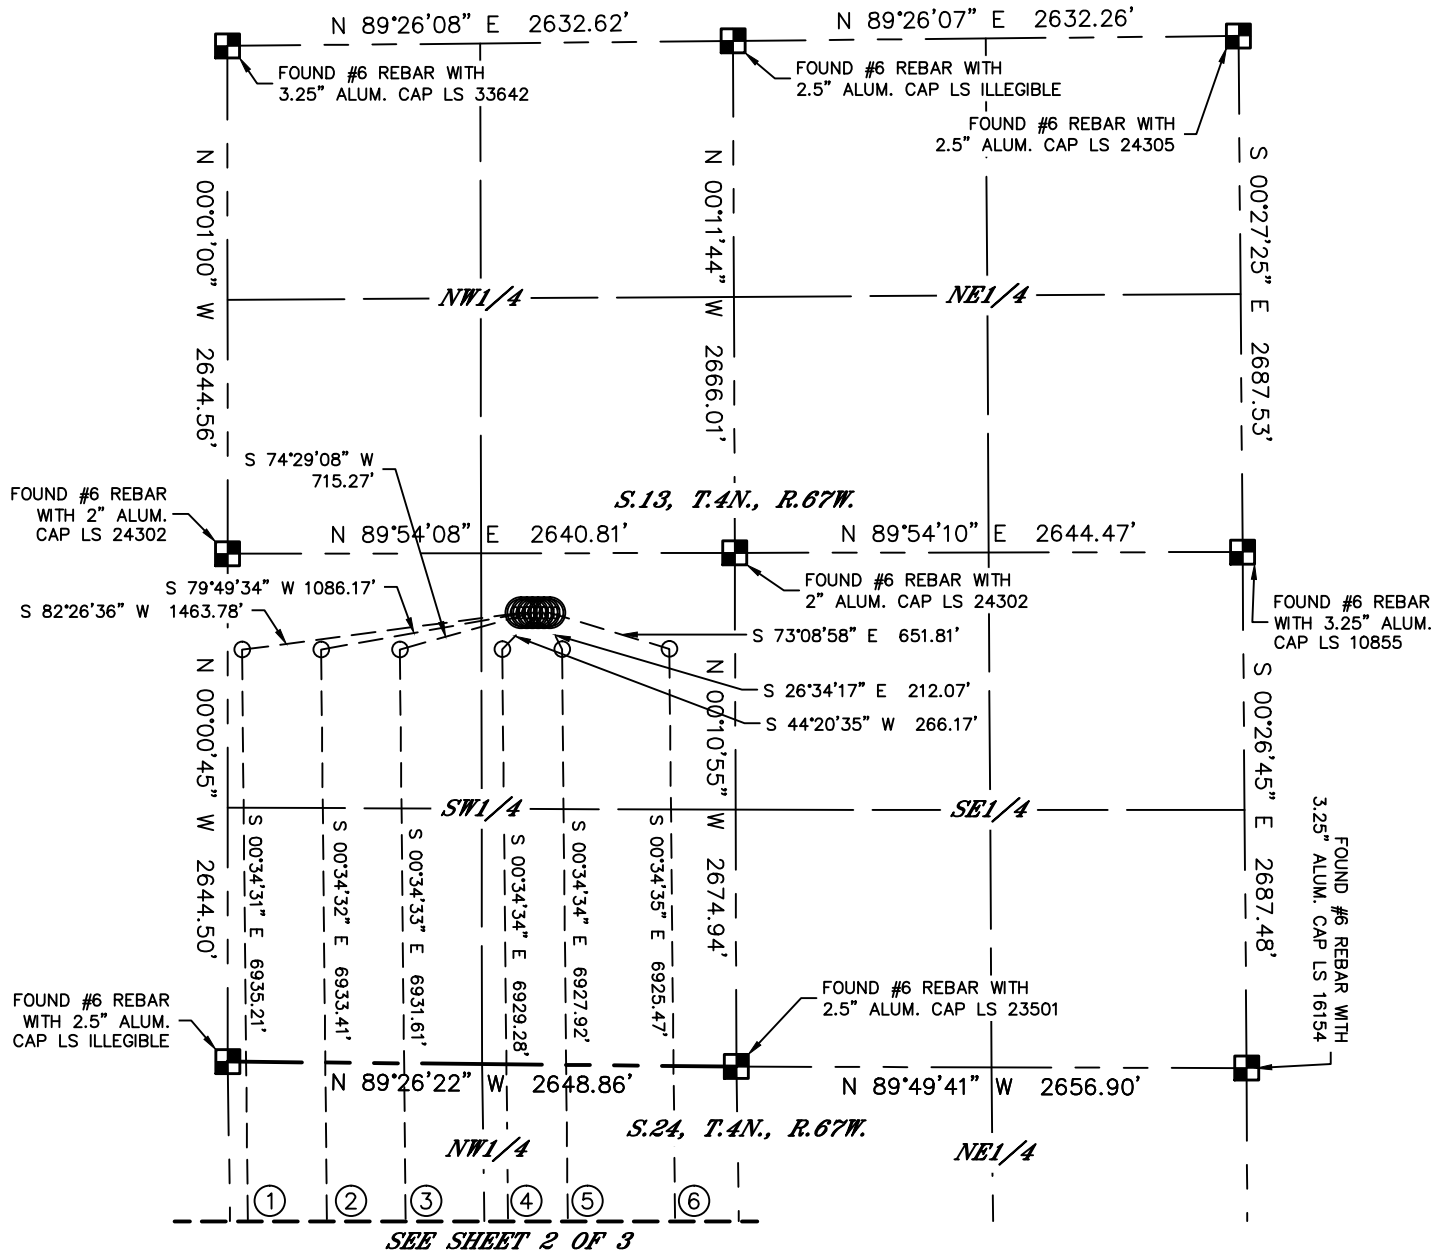

#	WELL NAME	BHL FOOTAGE			BHL LAT °	BHL LONG °	1/4/1/4
1	STROH 13G-403	500	FSL	75 FWL	40.29150	-104.84833	SWSW
2	STROH 13G-323	500	FSL	487 FWL	40.29150	-104.84685	SWSW
3	STROH 13K-443	500	FSL	897 FWL	40.29150	-104.84538	SWSW
4	STROH 13K-203	500	FSL	1430 FWL	40.29150	-104.84347	SESW
5	STROH 13K-423	500	FSL	1741 FWL	40.29150	-104.84236	SESW
6	STROH 130-343	500	FSL	2300 FWL	40.29149	-104.84035	SESW

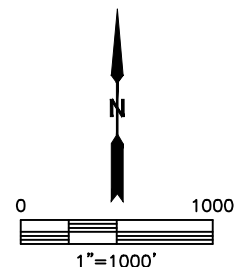

SHEET 1 OF 3

DATE: 4/17/2014
PROJECT#: 2013156




Lat40°, Inc. 1635 Foxtrail Drive, Suite 325 Loveland, CO 970-776-3321

MULTI-WELL PLAN


STROH 13GK-HZ PAD

THIS MAP DOES NOT REPRESENT A BOUNDARY SURVEY

SECTION: 13
TOWNSHIP: 4N
RANGE: 67W

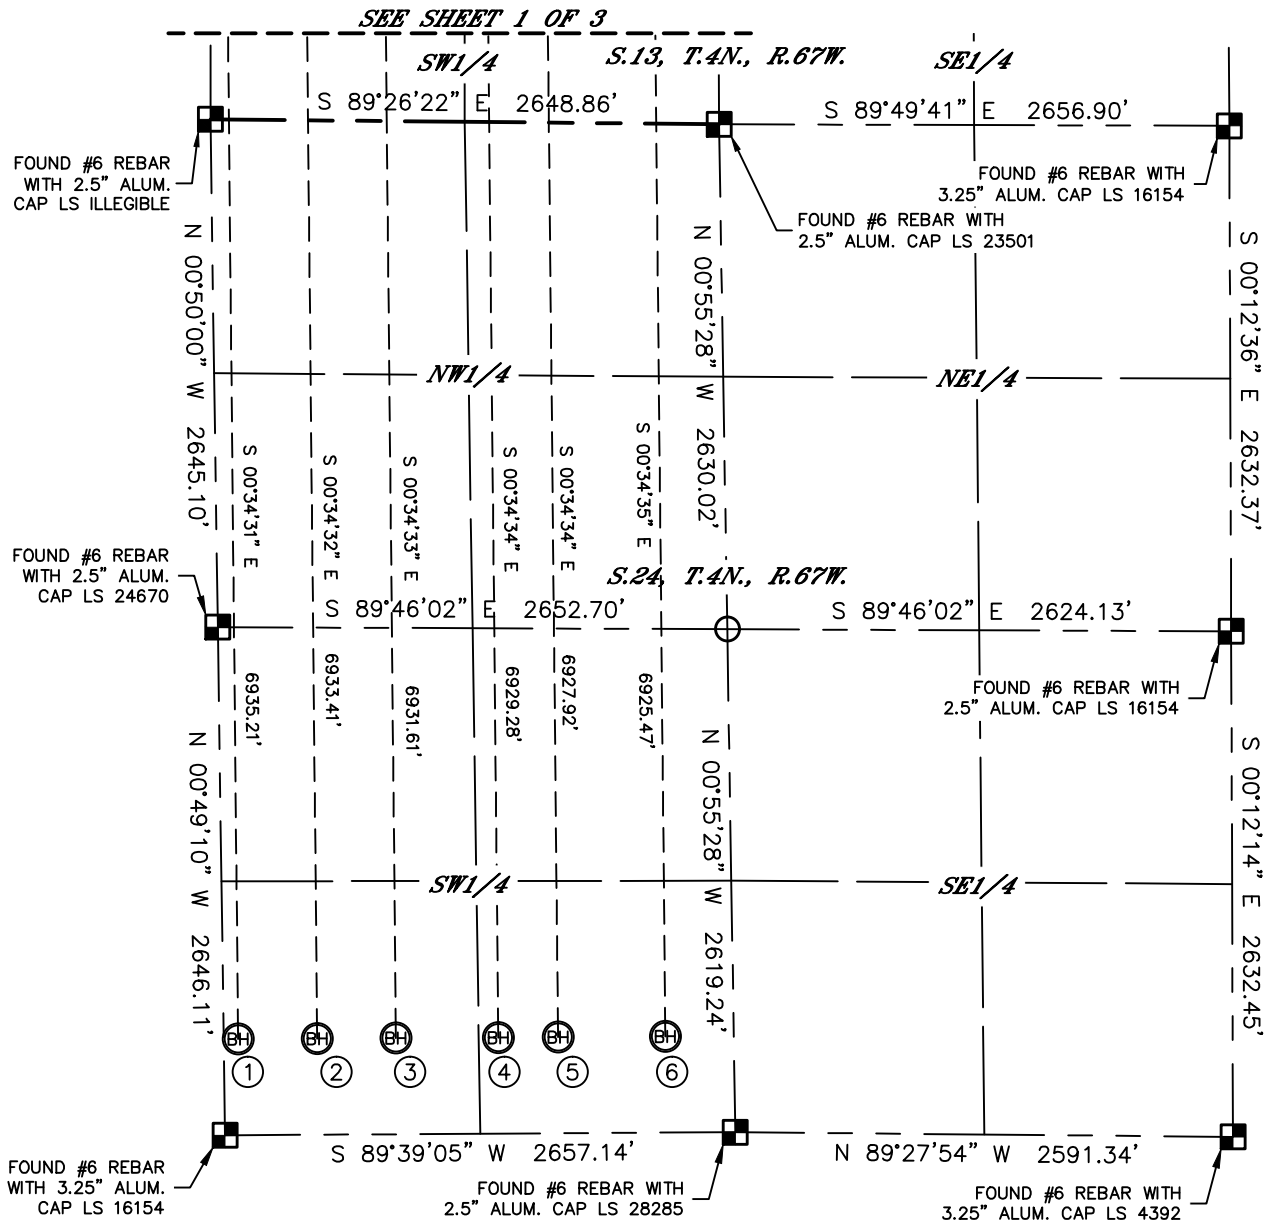

#	WELL NAME	BHL FOOTAGE			BHL LAT °	BHL LONG °	1/4/1/4
1	STROH 13G-403	500	FSL	75 FWL	40.29150	-104.84833	SWSW
2	STROH 13G-323	500	FSL	487 FWL	40.29150	-104.84685	SWSW
3	STROH 13K-443	500	FSL	897 FWL	40.29150	-104.84538	SWSW
4	STROH 13K-203	500	FSL	1430 FWL	40.29150	-104.84347	SESW
5	STROH 13K-423	500	FSL	1741 FWL	40.29150	-104.84236	SESW
6	STROH 13O-343	500	FSL	2300 FWL	40.29149	-104.84035	SESW

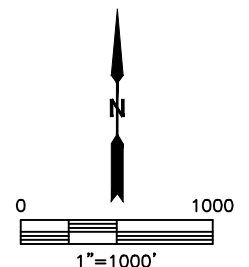

SHEET 2 OF 3

DATE: 4/17/2014
PROJECT#: 2013156



Lat40°, Inc. 1635 Foxtrail Drive, Suite 325 Loveland, CO 970-776-3321

MULTI-WELL PLAN
STROH 13GK-HZ PAD

SECTION: 13
TOWNSHIP: 4N
RANGE: 67W

