

NOBLE ENERGY INC.

LATHAM 02-44

SESE 2-4N-65W

660' FSL & 660' FEL

Weld County, Colorado

Wattenberg

CURRENT WELLBORE SCHEMATIC

with PROPOSED P&A

6/10/2014

API: 05-123-15211
COGCC #

GL Elev: 4702'
KB Elev: 4716'

Spud Date: 10/11/1991


Surface Casing :

8 5/8" 24# @ 417'
Cement: 200 sx
TOC: Surface

TOC @ 6250'

Production Casing :

4 1/2" 11.6# @ 7167'
Cement: 200 sx
TD: 10/17/1991

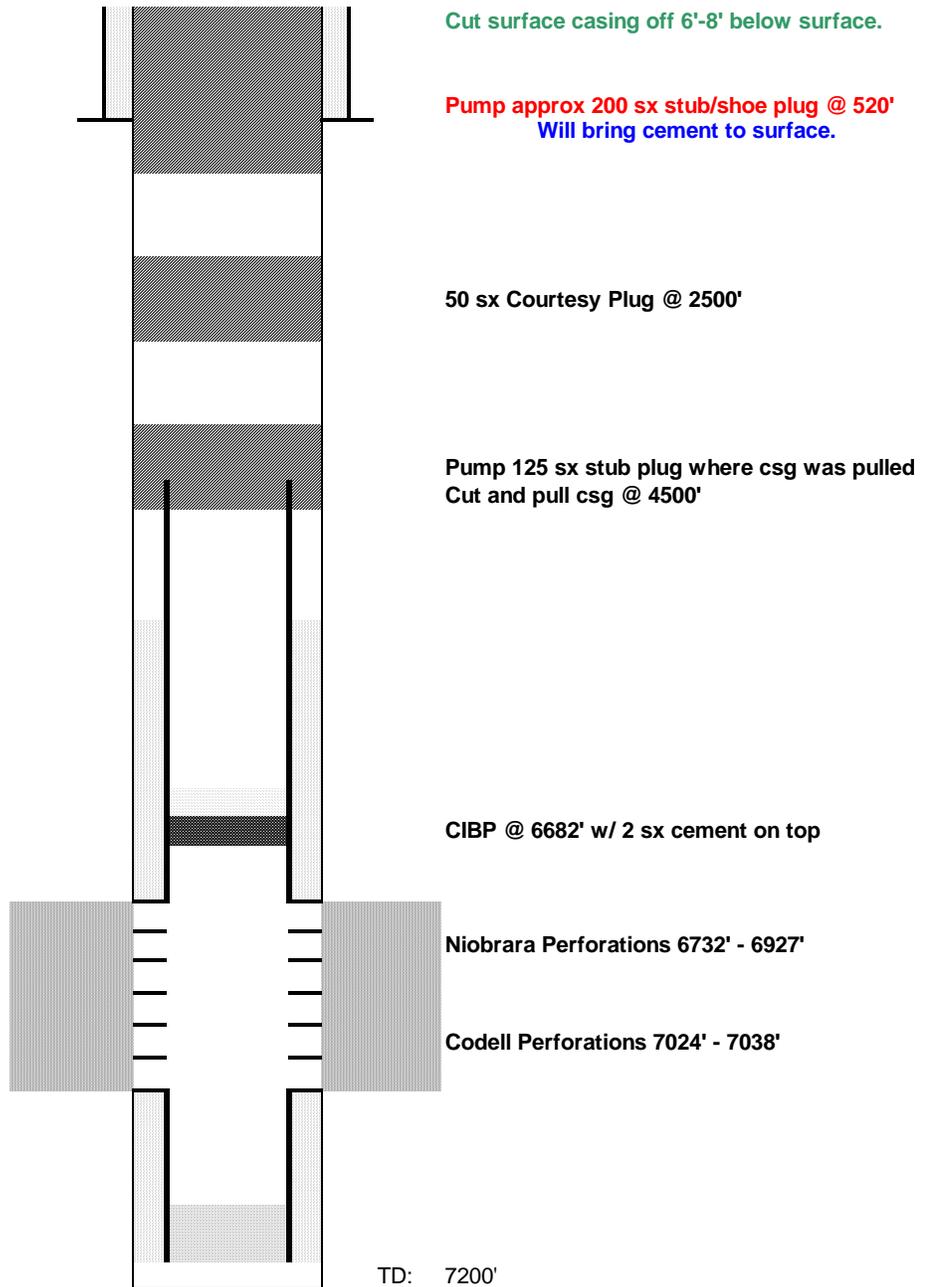

Cut surface casing off 6'-8' below surface.

Pump approx 200 sx stub/shoe plug @ 520'
Will bring cement to surface.

50 sx Courtesy Plug @ 2500'

Pump 125 sx stub plug where csg was pulled
Cut and pull csg @ 4500'

CIBP @ 6682' w/ 2 sx cement on top

Niobrara Perforations 6732' - 6927'

Codell Perforations 7024' - 7038'

TD: 7200'