



T. 6 S., R. 91 W., 6th P.M.

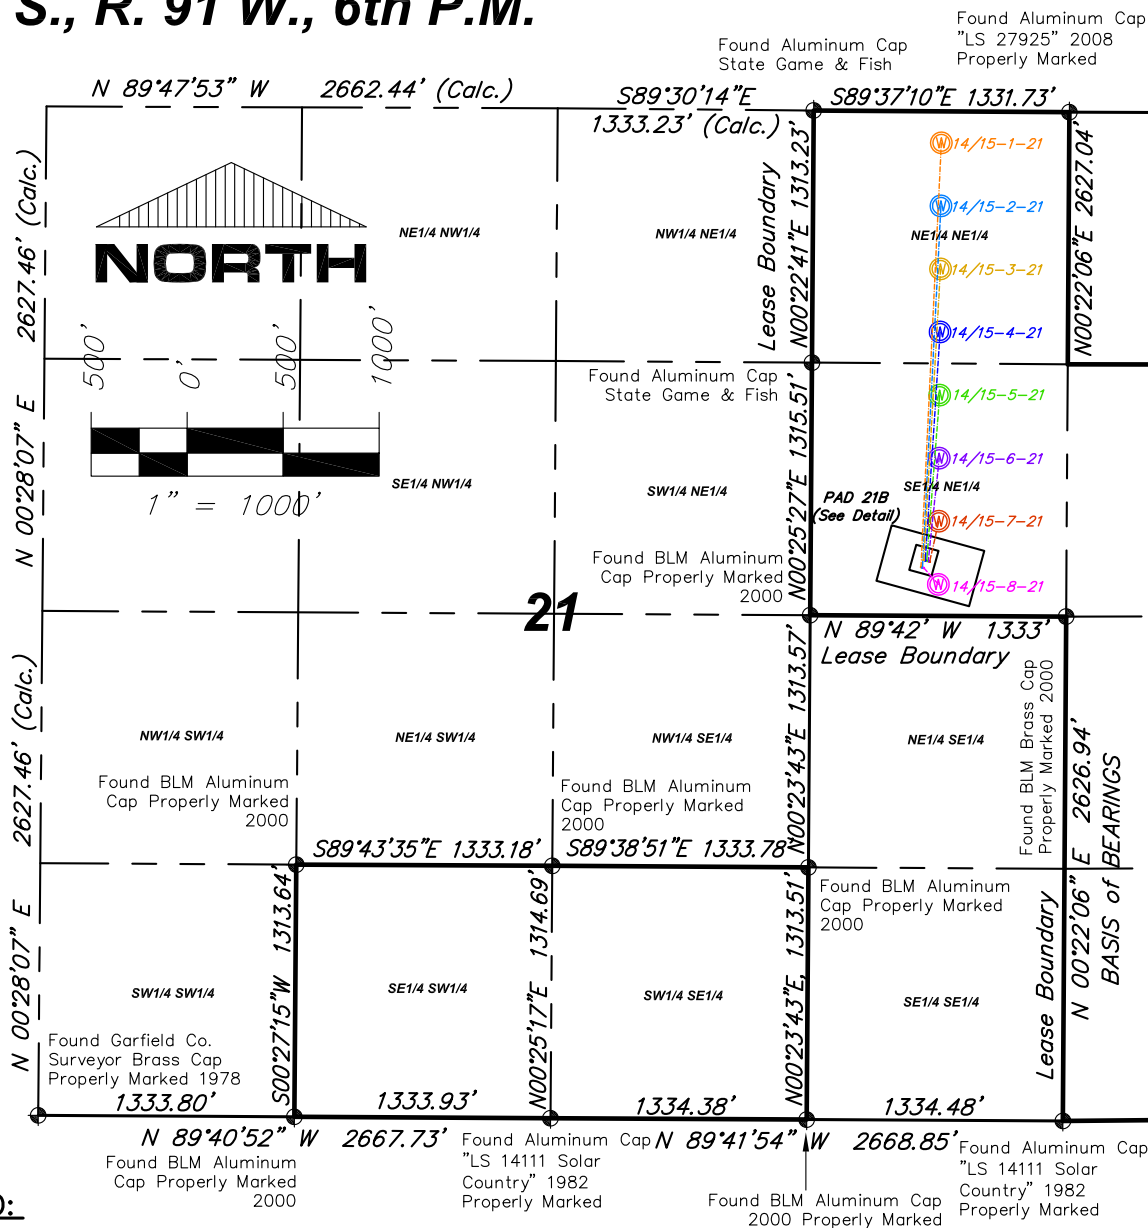

LEGEND:

- ⊕ - FOUND MONUMENT AS DESCRIBED HEREON
- ⊙ - SURFACE HOLE LOCATION (SHL)
- ⊗ - BOTTOM HOLE LOCATION (BHL)

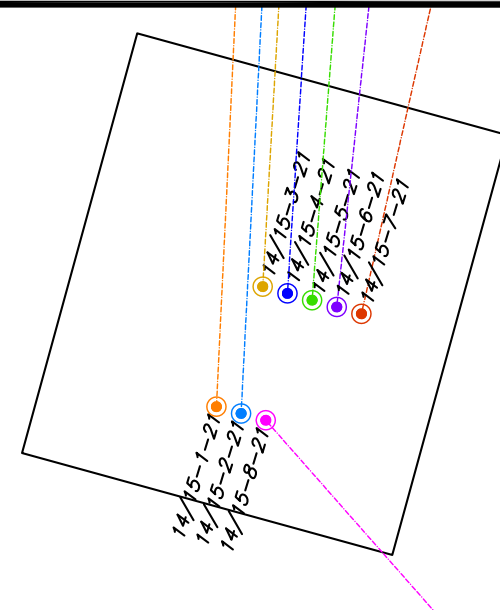

Surface Hole Detail 1" = 60'

Well Surface Hole to Bottom Hole Line Table

Well Line #	Direction	Length
Federal 14/15-1-21	N02°45'E	2212'
Federal 14/15-2-21	N02°55'E	1886'
Federal 14/15-3-21	N03°18'E	1518'
Federal 14/15-4-21	N03°43'E	1192'
Federal 14/15-5-21	N04°28'E	866'
Federal 14/15-6-21	N06°07'E	540'
Federal 14/15-7-21	N12°44'E	215'
Federal 14/15-8-21	S41°25'E	114'



Multi Well Plan for Dejour Energy (USA) Corp. 21B Pad
NE1/4, Section 21, T.6S., R.91W., 6TH P.M.

LS: reb
QC: dc

Sht 1J
of 9

Job No. 2010-112.001

Date: 06 / 25 / 14

Drawn by: reb

File: APD_Pad21B_for Spider