


GOOLSBY BROTHERS
and associates, inc.

575 Union Blvd, Suite 208
Lakewood, CO 80228
303-945-2860 Office



Geological Wellsite
Supervision

www.goolsbybrothers.com

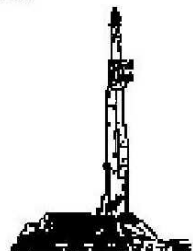

Scale 1:240 (5"=100') Imperial
Measured Depth Log

Well Name: Lansdown State 29N-21HZ (Curve & Horizontal Hole Section)

Location: Section 21, T2N, R66W, Weld County, CO..

License Number: API: 05-123-39044

Spud Date: April 26, 2014

Surface Coordinates: SWSW Sec 21 T2N R66W; 917' FSL 652' FWL

Lat N 40.118864 Long W -104.789368

Bottom Hole Coordinates: NWNW Sec 21 T2N R66W; 4345' FNL; 477' FEL

Ground Elevation (ft): 4935'

Logged Interval (ft): 7150'

Formation: Pierre Shales/Sands, Niobrara, Niobrara Target

Type of Drilling Fluid: Water & Poly to 7080', LSND 7080'-12,324'

K.B. Elevation (ft): 4951'

Total Depth (ft): 12,324' DMTD

Region: Wattenberg, DJ Basin

Drilling Completed: May 2, 2014

Printed by HORIZONTAL.LOG from WellSight Systems 1-800-447-1534 www.WellSight.com

OPERATOR

Company: Kerr-McGee Oil & Gas Onshore LP

Address: Granite Tower - 1099 18th St, Ste 1800

Denver, CO 80202

CO Geologist, Tom Birmingham

GEOLOGIST

Name: Ian Harris & Andrew Krueger

Company: Goolsby Brothers & Assoc. (GBA), Inc. (www.goolsbybrothers.com)

Address: 575 Union Blvd.

Suite 208,

Lakewood CO. 80228

E-logs

MWD GR 6780' - 12,277'

Casing

9 5/8" Surface Casing set @ 1251' MD

7" Intermediate Casing set @ 7938' MD

4 1/2" Production Liner hung 05/03/2014, landed @ 12314'

Comments

1) Drilling Contractor: Xtreme Drilling, Rig #20

Toolpusher: Brad Henderson

2) Company Man: Marvin Hackworth & Charlie Daigle

3) Mud Company : AES

Engineer: Shannon Davis

4) Directional Drilling: Baker Hughes

Pulse Tool

Drillers: Travis Wilcox & Mark Snyder






MWD: Adam Schlenz & David Camp

5) Gas Equipment: Pason Systems






6) Wellsite Geology: Goolsby Brothers & Associates

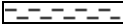




Geologists: Ian Harris & Andrew Krueger

ROCK TYPES

 Anhy
 Bent
 Brec
 Cht
 Clyst

 Coal
 Oil sat.
 Congl
 Dol
 Gyp

 Lmst
 Mrlst
 Salt
 Shale
 Shcol

 Shgy
 Ss
 Slst
 Ss
 Chalk

 Carb sh
 Slty sh

ACCESSORIES

MINERAL

Anhy
 Arggrn
 Arg
 Bent
 Bit
 Brecfrag
 Calc
 Carb
 Chtdk
 Chtlt
 Dol
 Feldspar
 Ferrpel
 Ferr
 Glau

Gyp
 Hvymin
 Kaol
 Marl
 Minxl
 Nodule
 Phos
 Pyr
 Salt
 Sandy
 Silt
 Sil
 Sulphur
 Tuff

FOSSIL

Algae
 Amph
 Belm
 Bioclst
 Brach
 Bryozoa
 Cephal
 Coral
 Crin
 Echin
 Fish
 Foram
 Fossil
 Gastro
 Oolite

Ostra
 Pelec
 Pellet
 Pisolite
 Plant
 Strom

STRINGER

Chlkstg
 Anhy
 Arg
 Bent
 Coal
 Dol
 Gyp
 Ls

Mrst
 Sltstgr
 Ssstgr

TEXTURE

Boundst
 Chalky
 Cryxln
 Earthy
 Finexln
 Grainst
 Lithogr
 Microxln
 Mudst
 Packst
 Wackest

OTHER SYMBOLS

OIL SHOWS

Even
 Spotted
 Ques
 Dead
 Vspotty

near even

POROSITY TYPE

Earthy
 Fenest
 Fracture


Inter
 Moldic
 Organic
 Pinpoint
 Vuggy



ROUNDING



Rounded
 Subrnd
 Subang
 Angular


SORTING

Well
 Moderate
 Poor

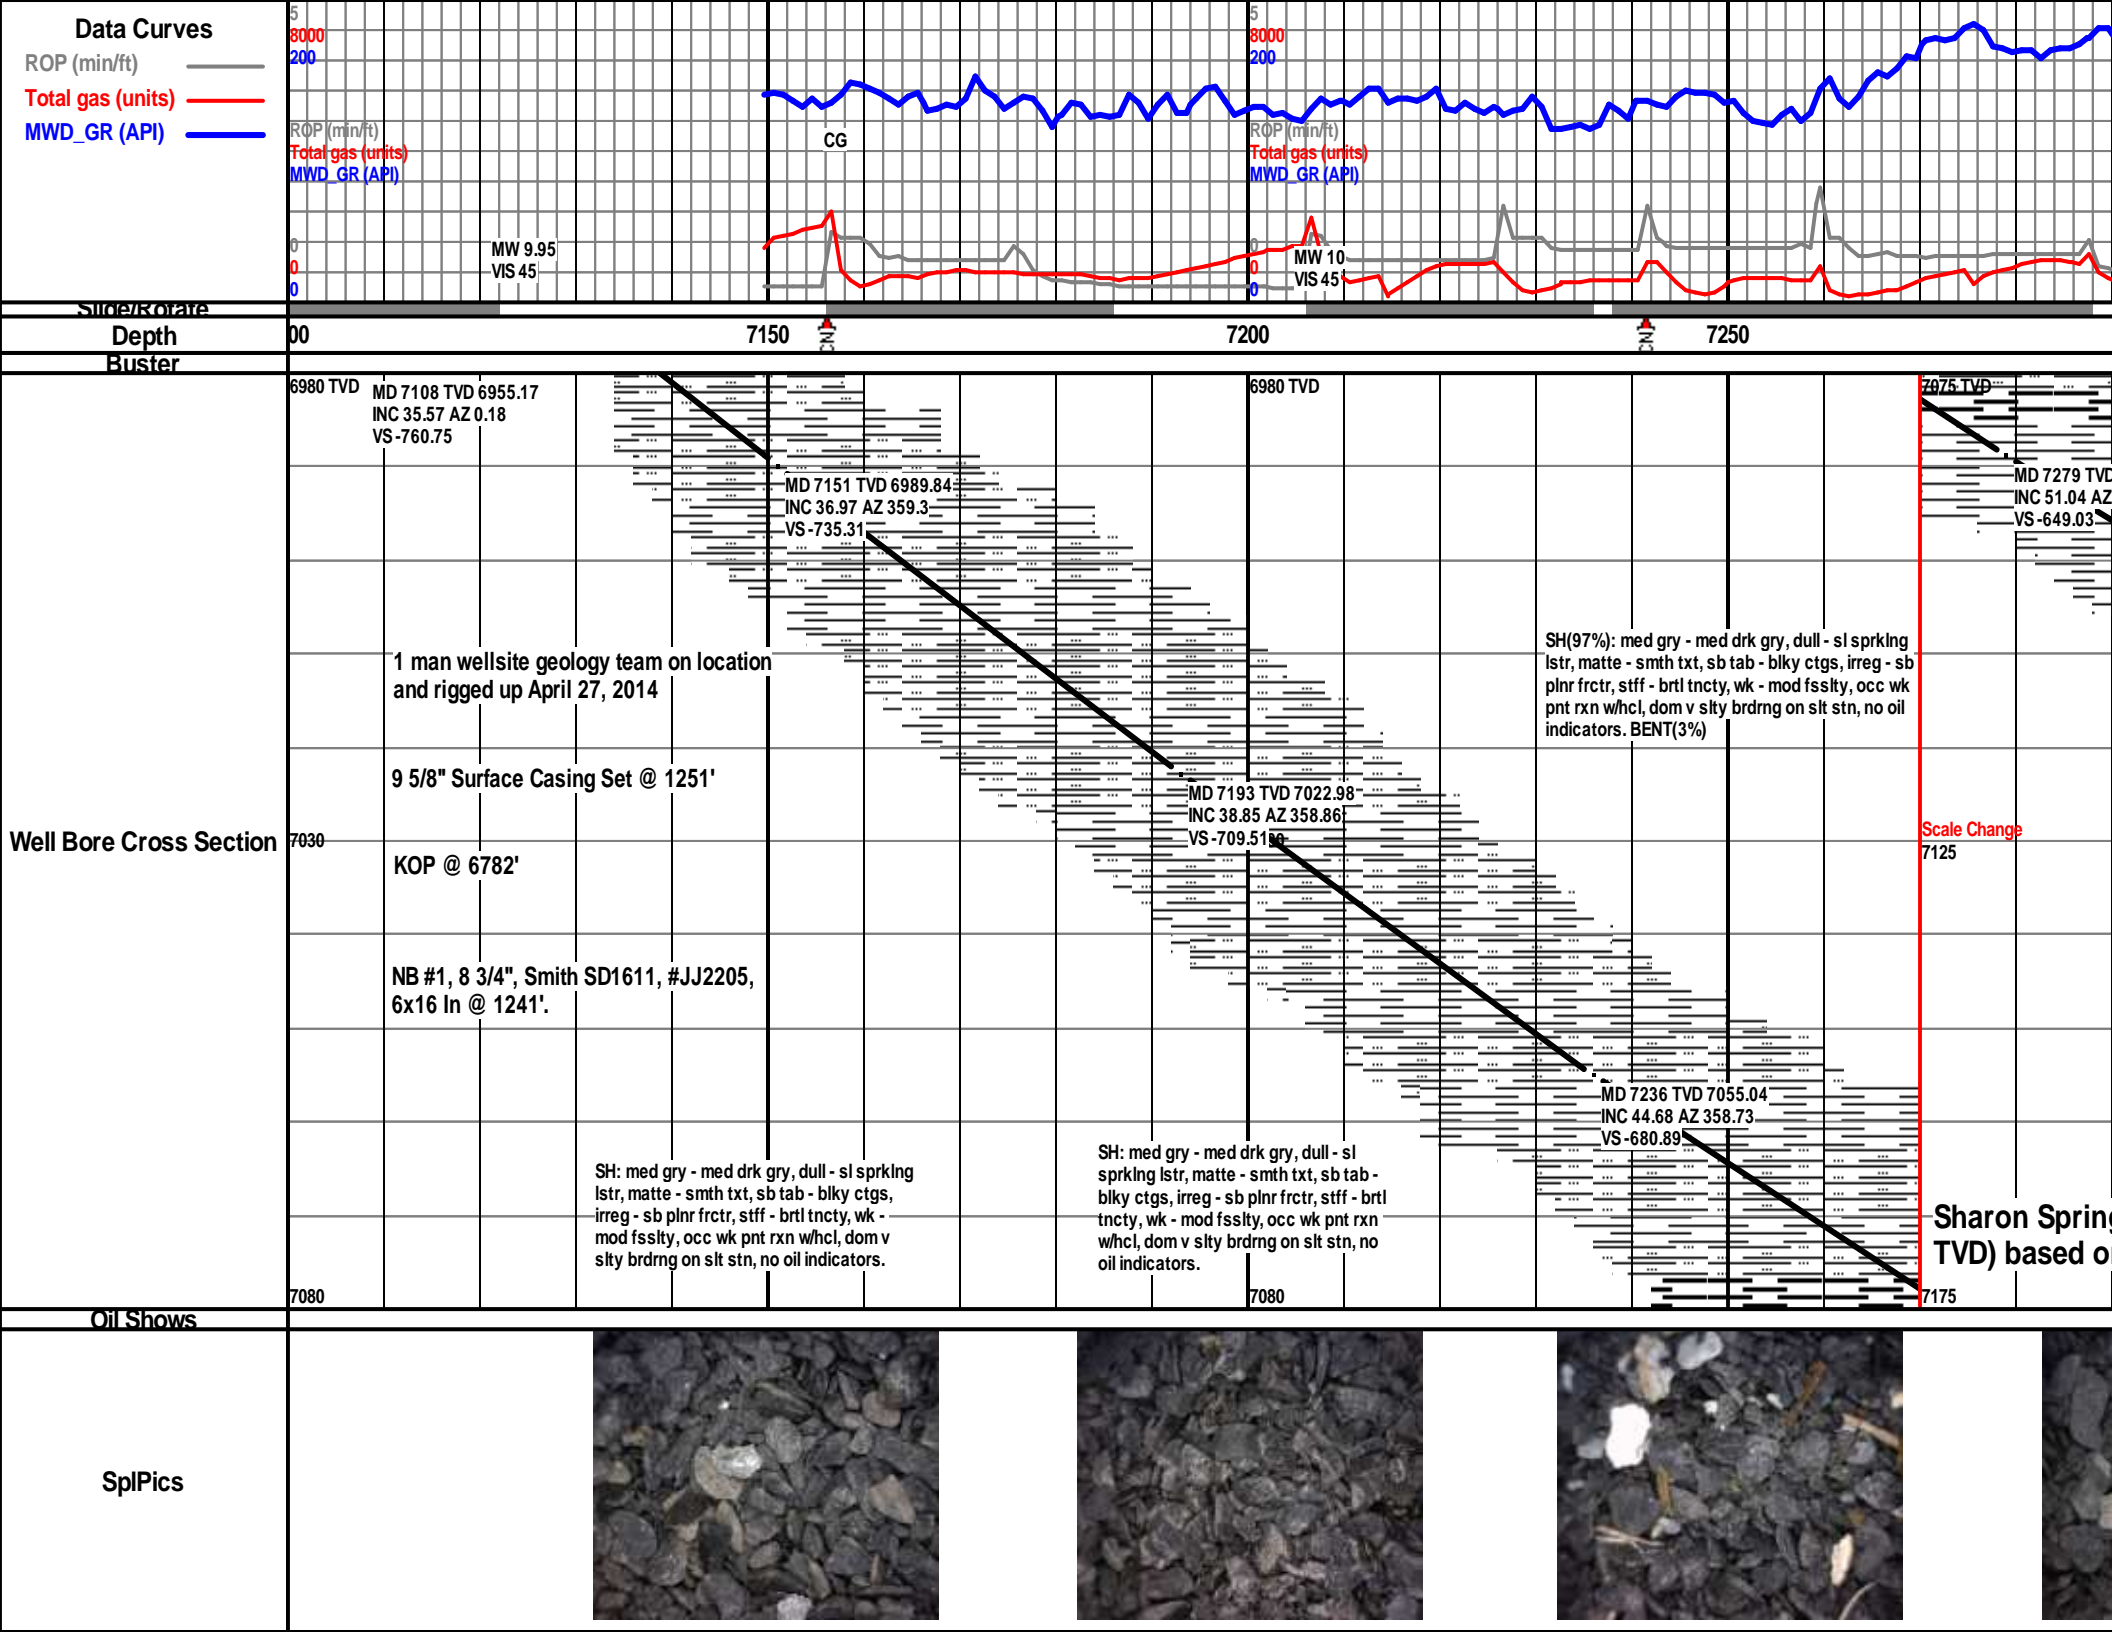


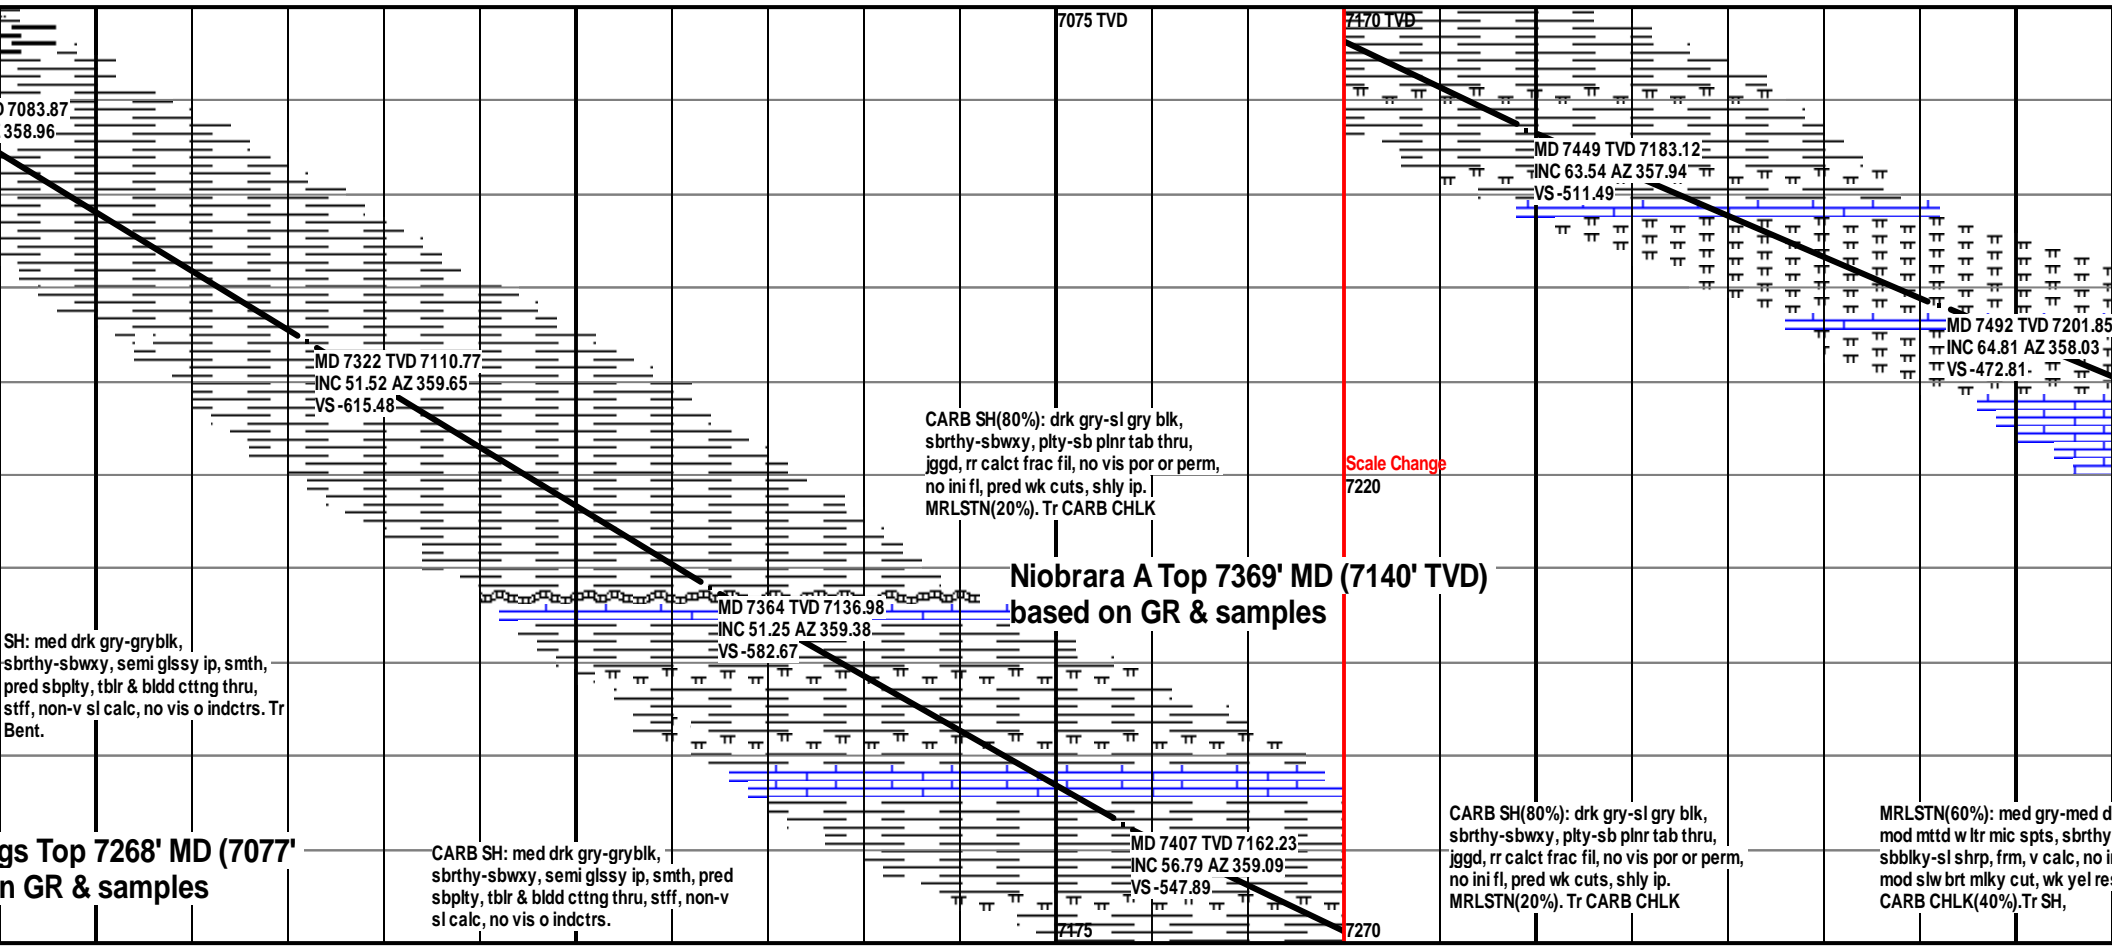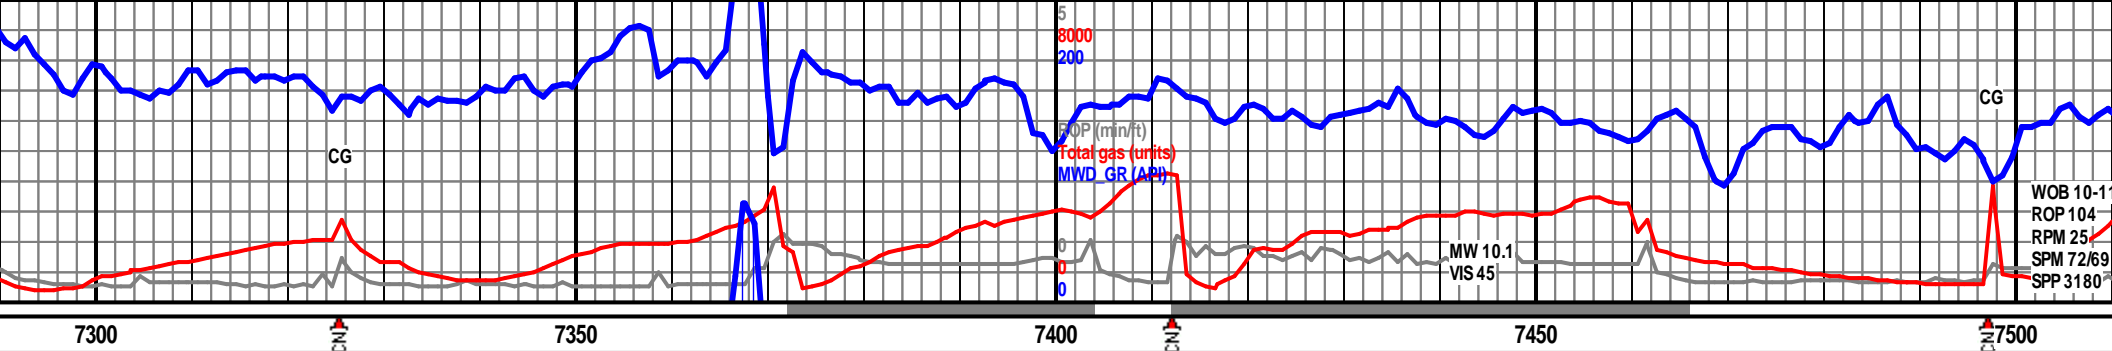


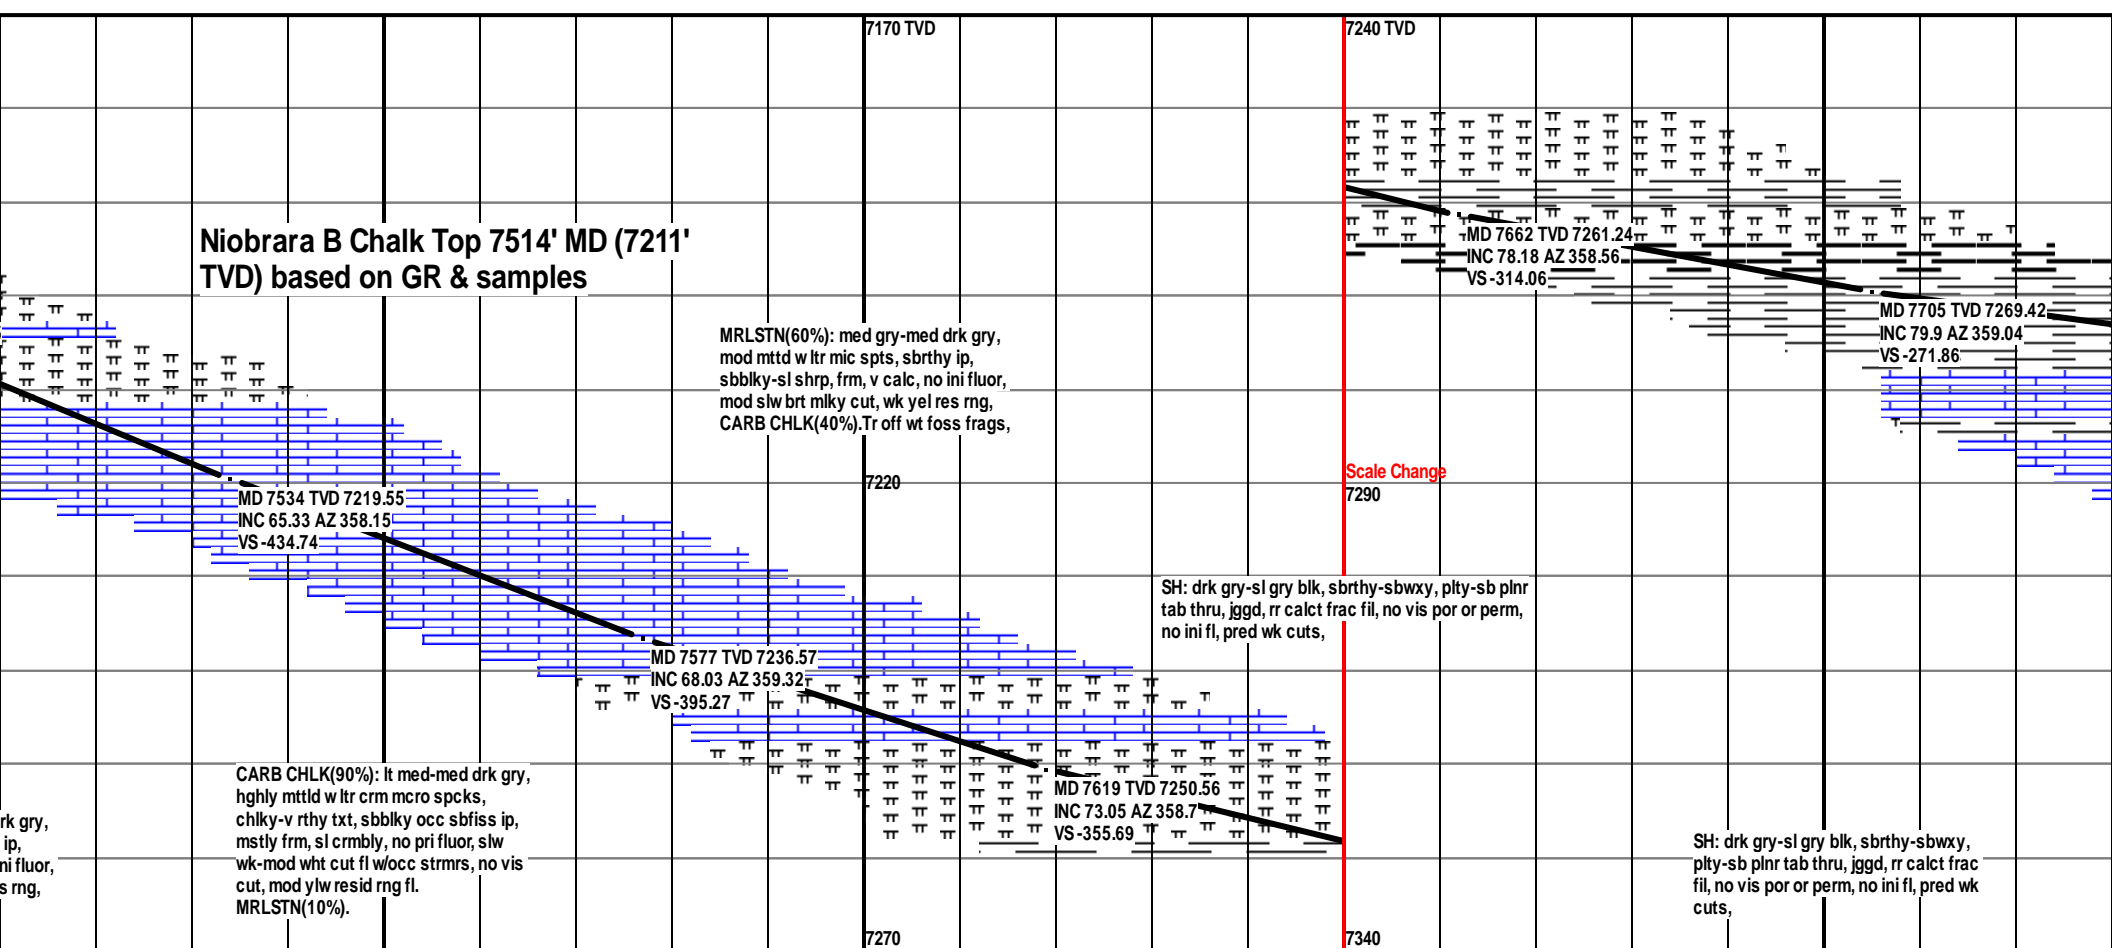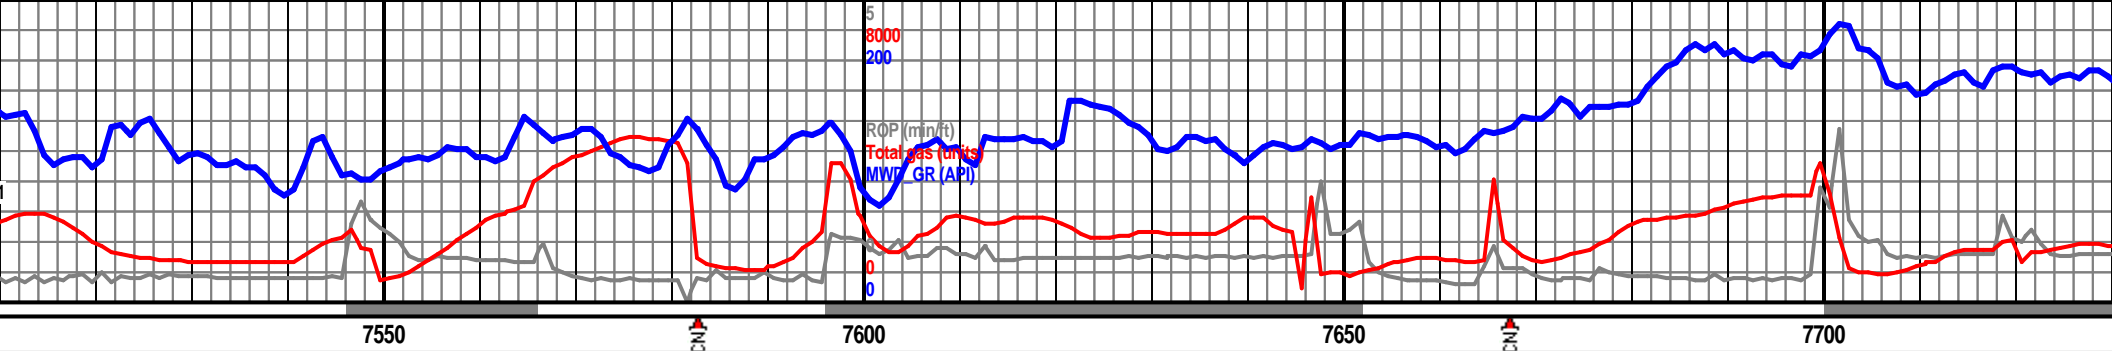

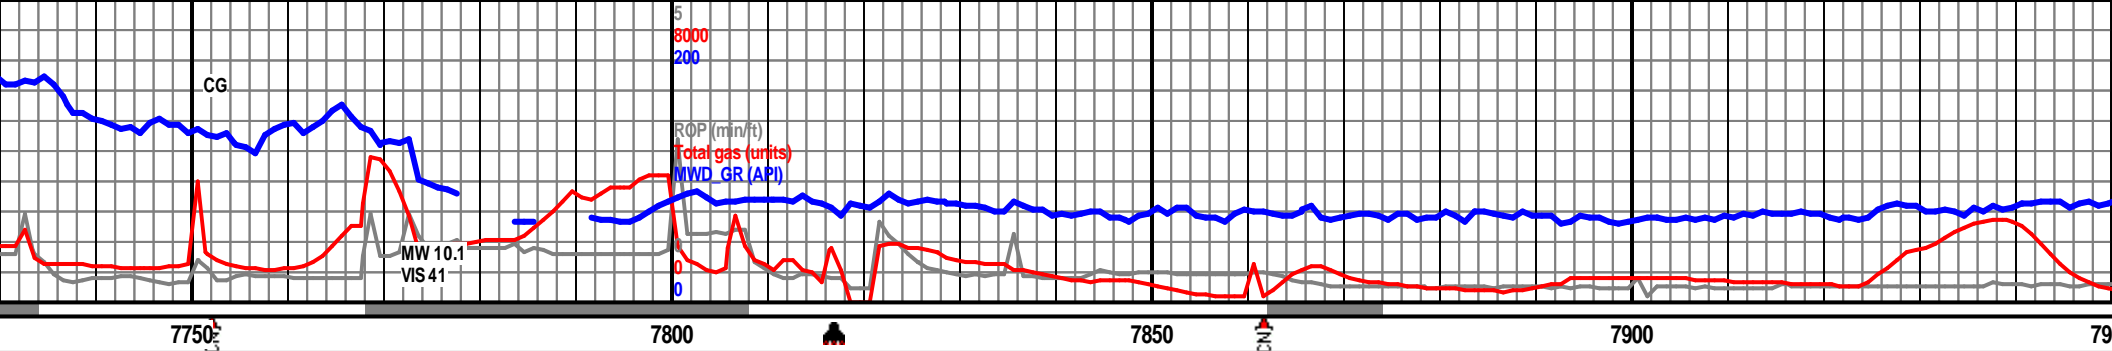


			7240 TVD 4/28-29-2014			4/30/2014		
			Reached ICPL @ 7816' 20:01 4/27/2014. pmp hgh vis swps, condition hole, TO DP, PU & run 7" csg to 7798' MD, PU new Bit, NB #2, 6 1/8", REED SKH1516M-C, A190438 in @ 7816'. OB#1 drilled 6574' in 25.4hrs.			TOOH @ 7860' due to MWD failure, change tools and RIH. NB #3 6 1/8", Reed SKH1516M-C, #1900438, 3x22,2x20, in @ 7860'. OB #2 drilled 44' in 0.4hrs.		
			Change to 2 man wellsite geology team and 100' samples.					
Niobrara C Chalk Top 7773' MD (7278' TVD) based on GR & samples								
MD 7748 TVD 7275.56 INC 83.67 AZ 358.9 VS -229.31			MD 7768 TVD 7277.55 INC 84.89 AZ 357.44 VS -210.11			MD 7808 TVD 7279.62 INC 89.19 AZ 359.22 VS -170.19		
			7290			MD 7899 TVD 7279.21 INC 91.32 AZ 358.22 VS -79.22		
</								

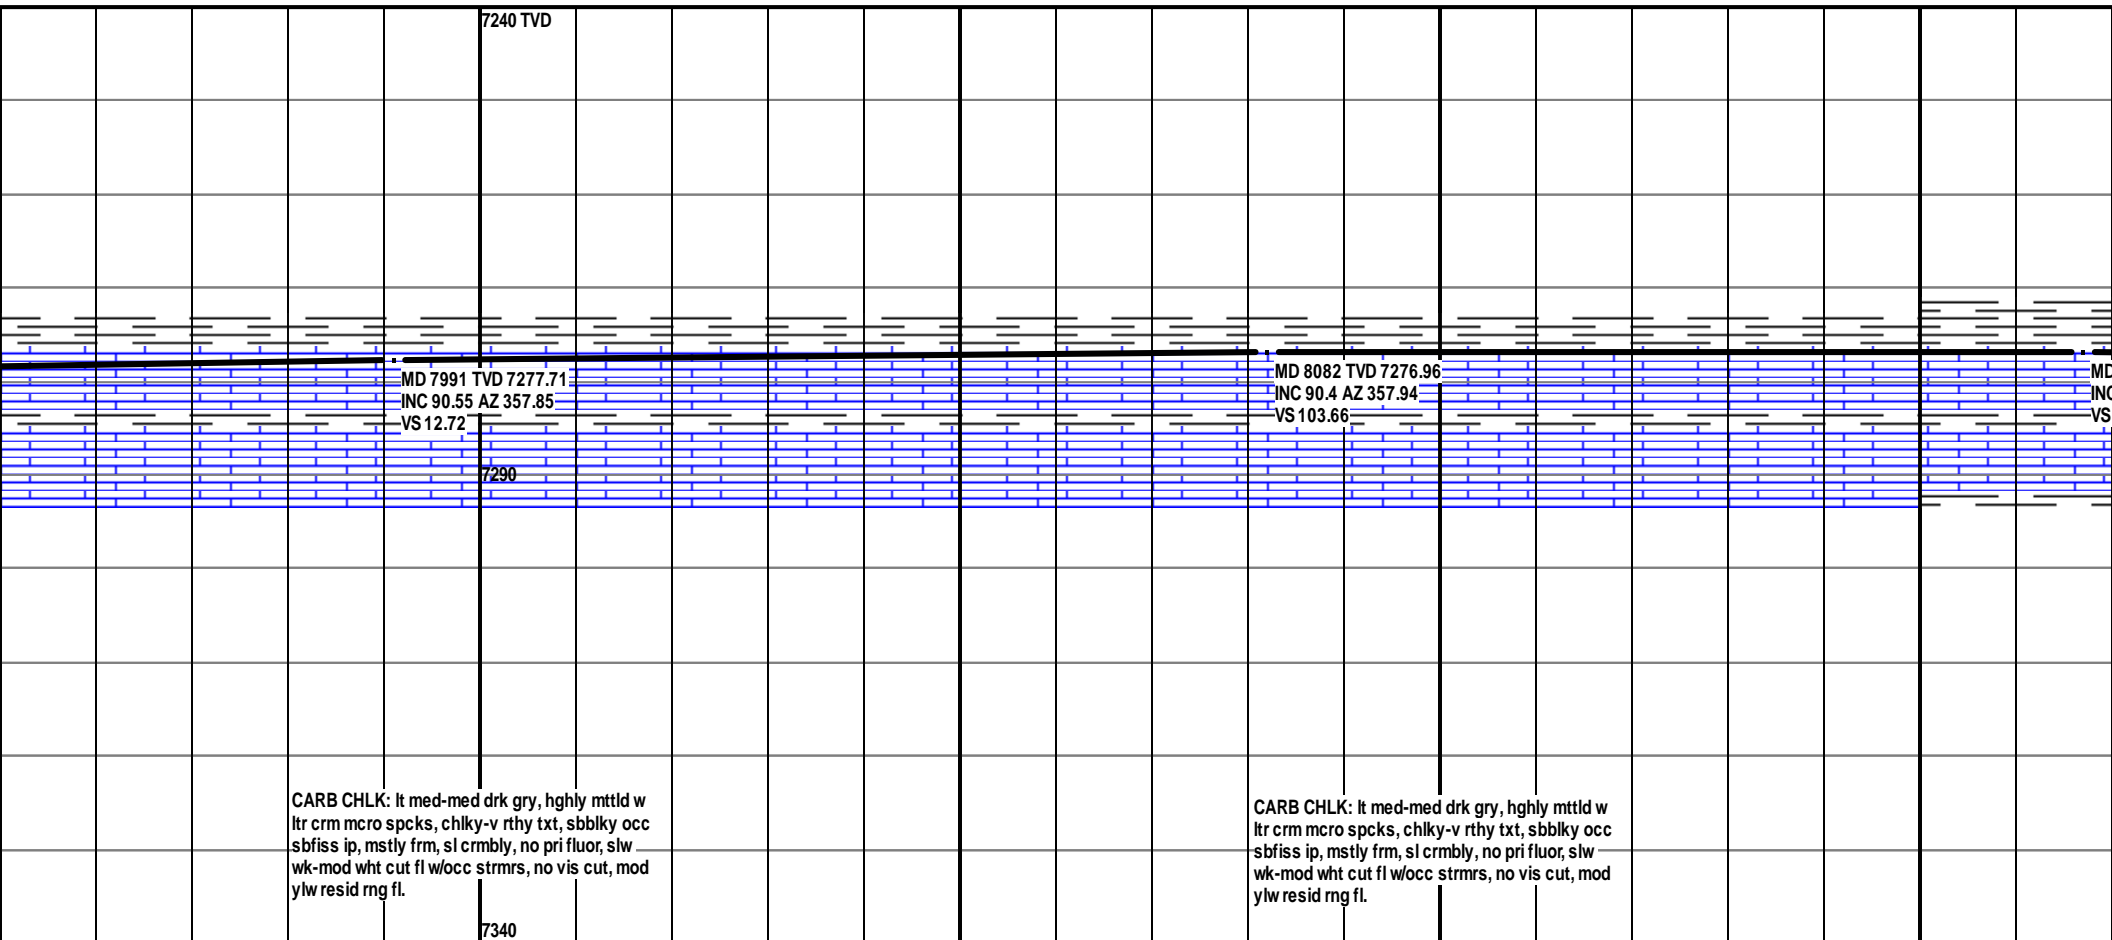


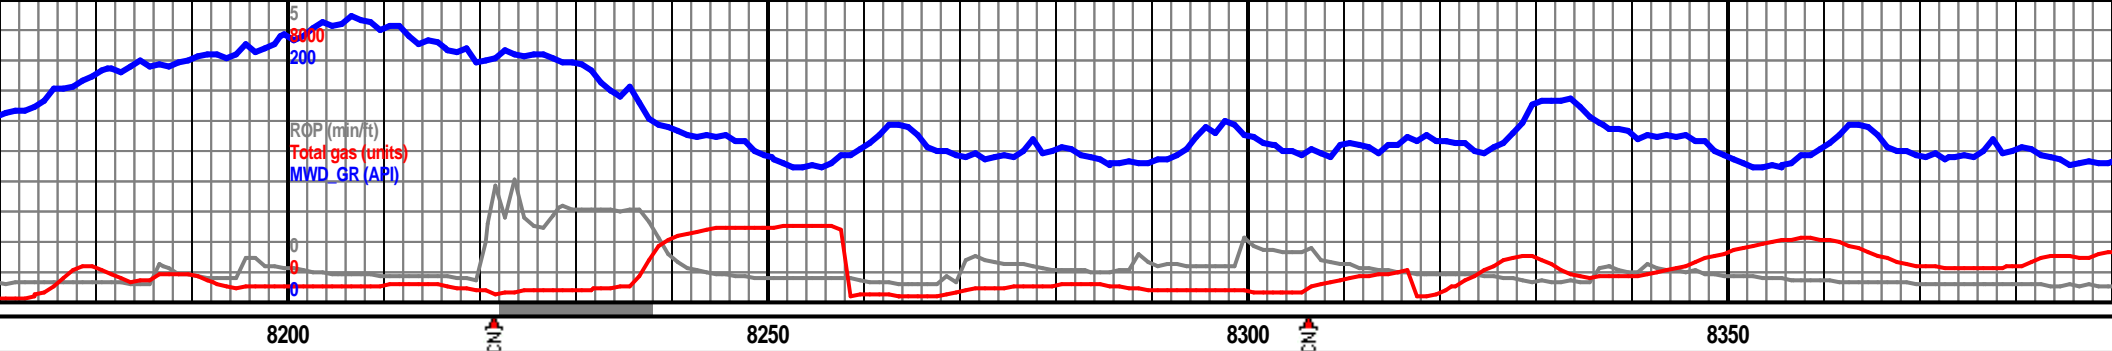



7240 TVD										Clean suction screen.									
8167 TVD 7276.78 C 89.84 AZ 359.04 188.63										MD 8252 TVD 7277.74 INC 88.86 AZ 359.65 VS 273.62									
7290										MD 8337 TVD 7279.42 INC 88.88 AZ 359.43 VS 358.6									
SH(60%): drk gry-si gry blk, sbrthy-sbwxy, plty-sb plnr tab thru, jggd, rr calct frac fil, no vis por or perm, no ini fl, wk cuts, wk ylw resid rng. CARB CHLK(40%)										CARB CHLK(70%): lt med-med drk gry, hghly mttld w ltr crm mcro spcks, chlky-v rthy txt, sbbkly occ sbfiss ip, mstly frm, sl crmbly, no pri fluor, slw wk-mod wht cut fl w/occ strmr, no vis cut, mod ylw resid rng fl.SH(30%)									
7340										SH(60%): d plty-sb plnr por or perm CARB CHLK									



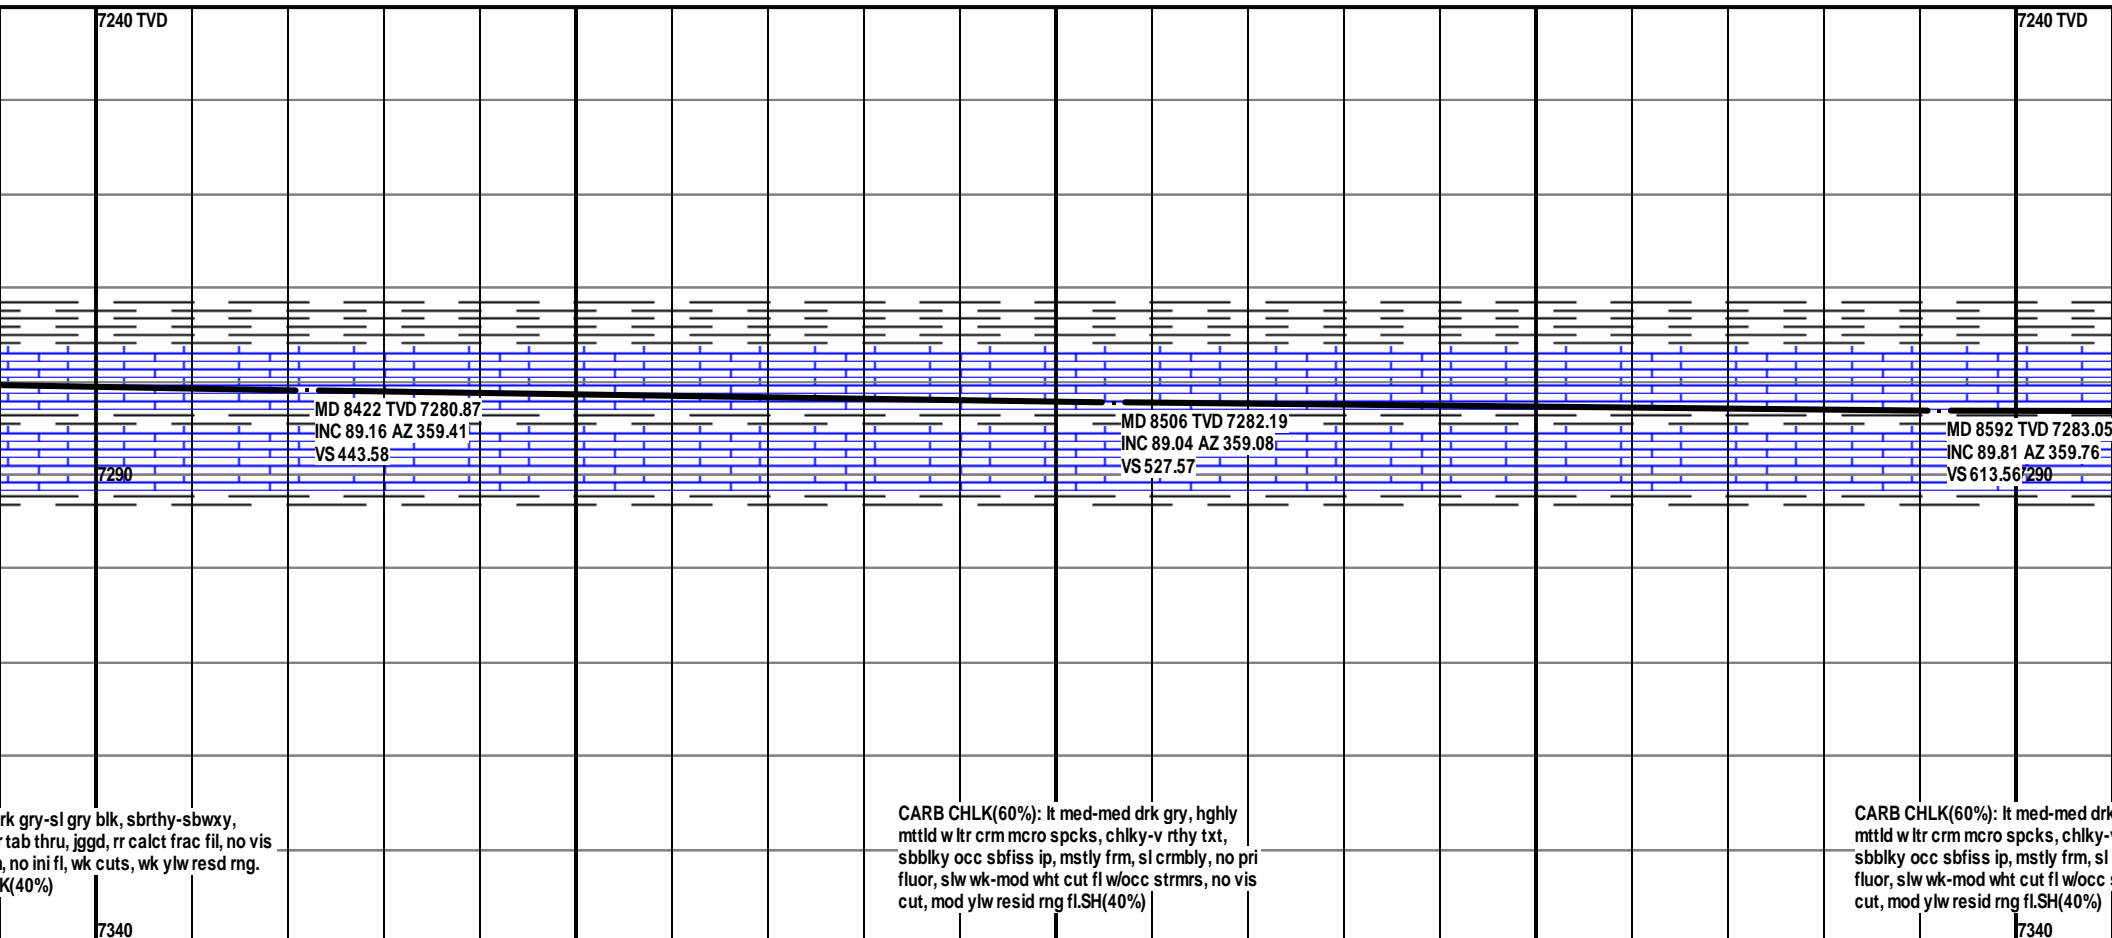

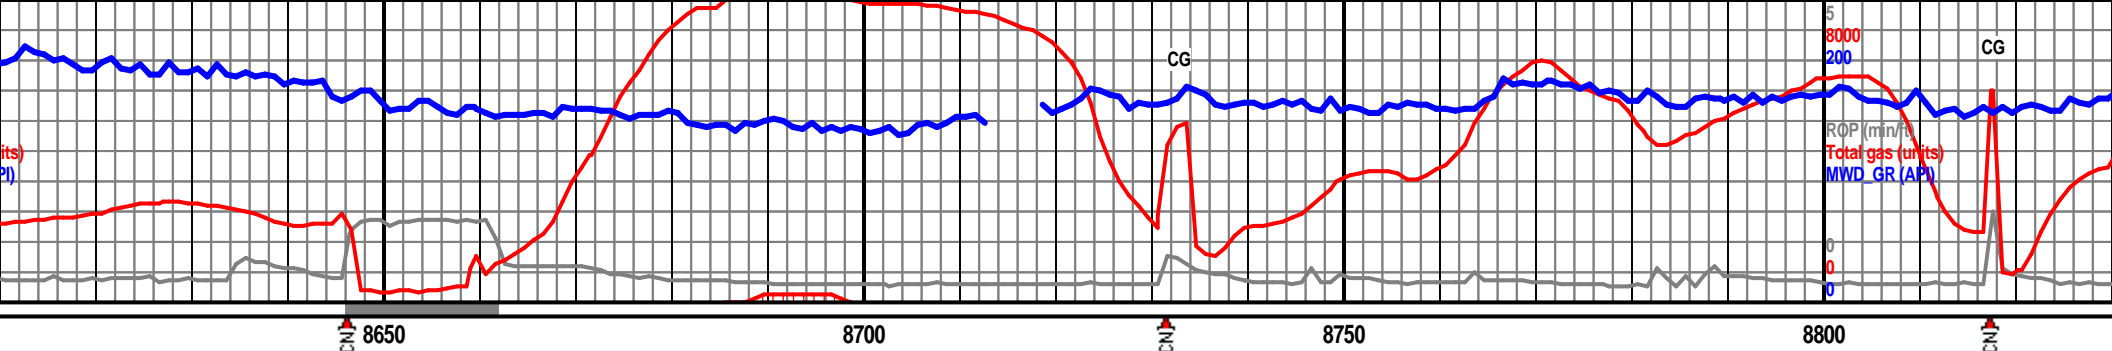



																				7240 TVD																			

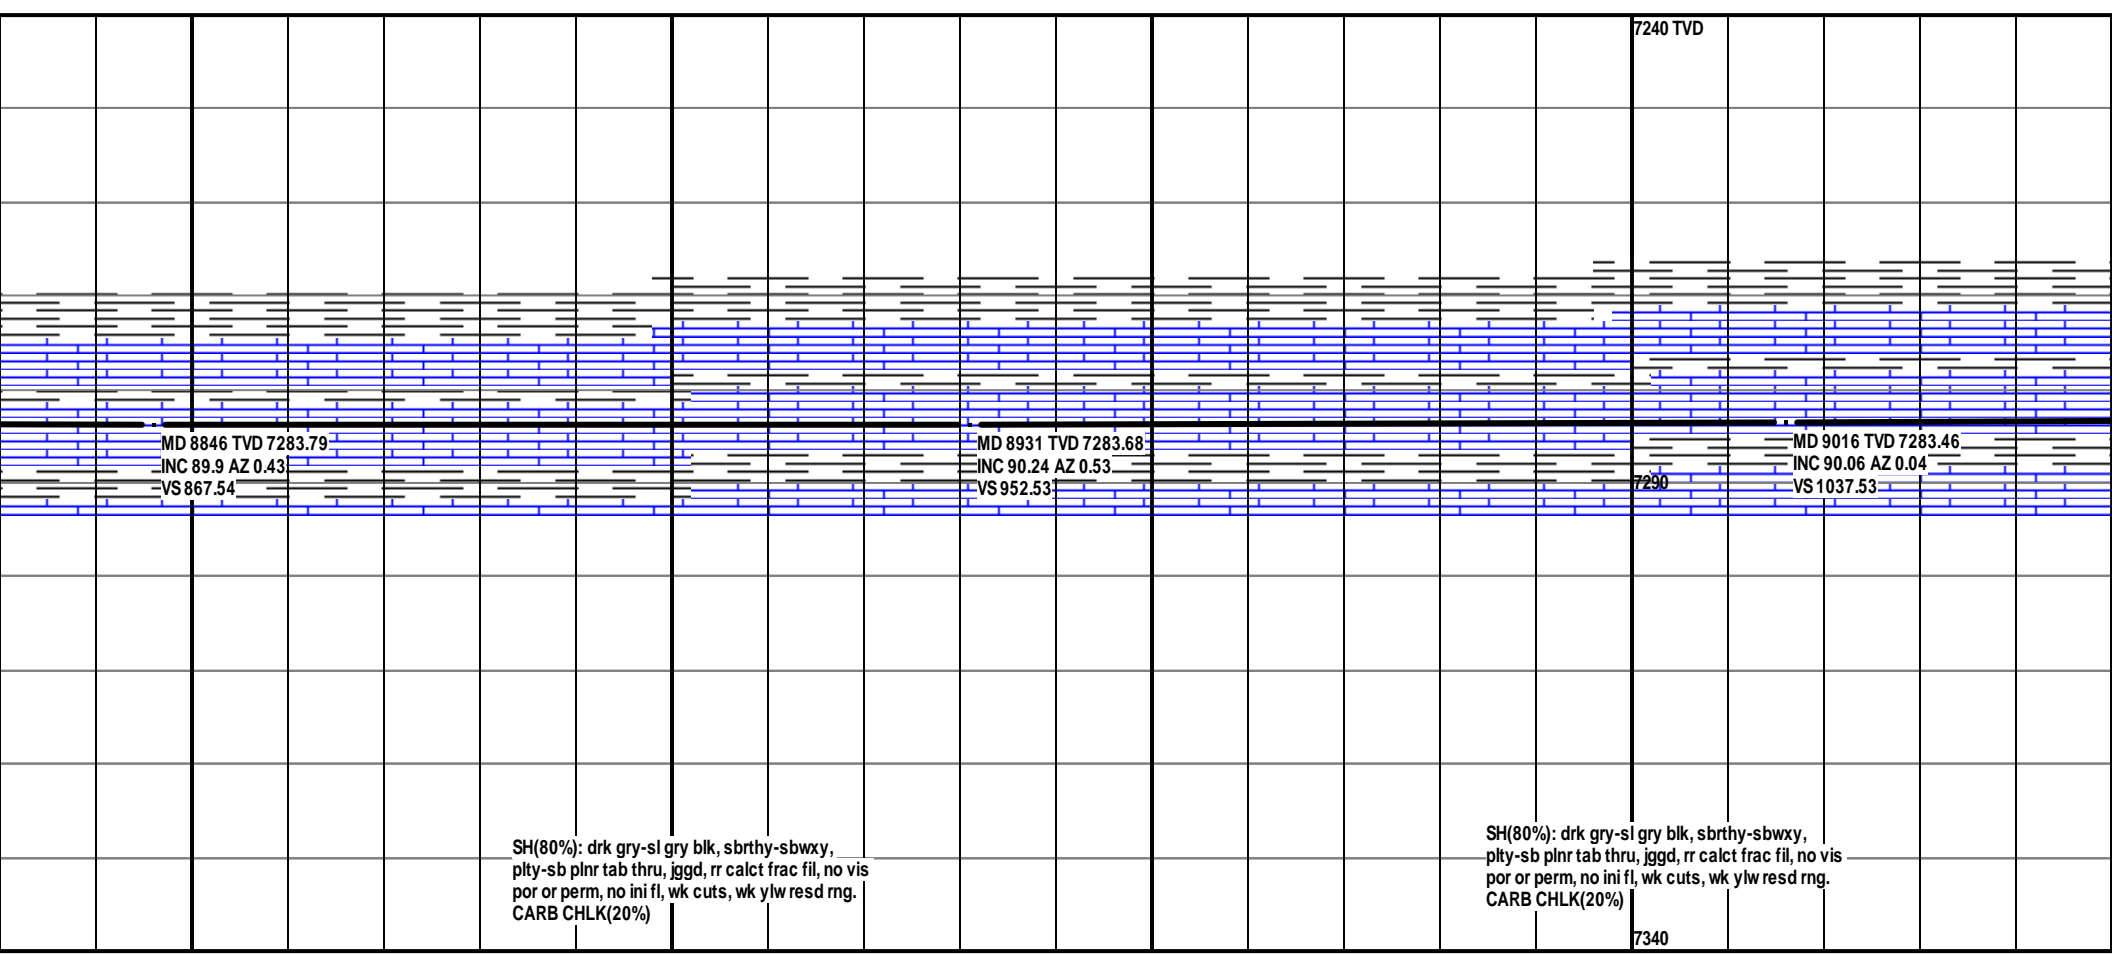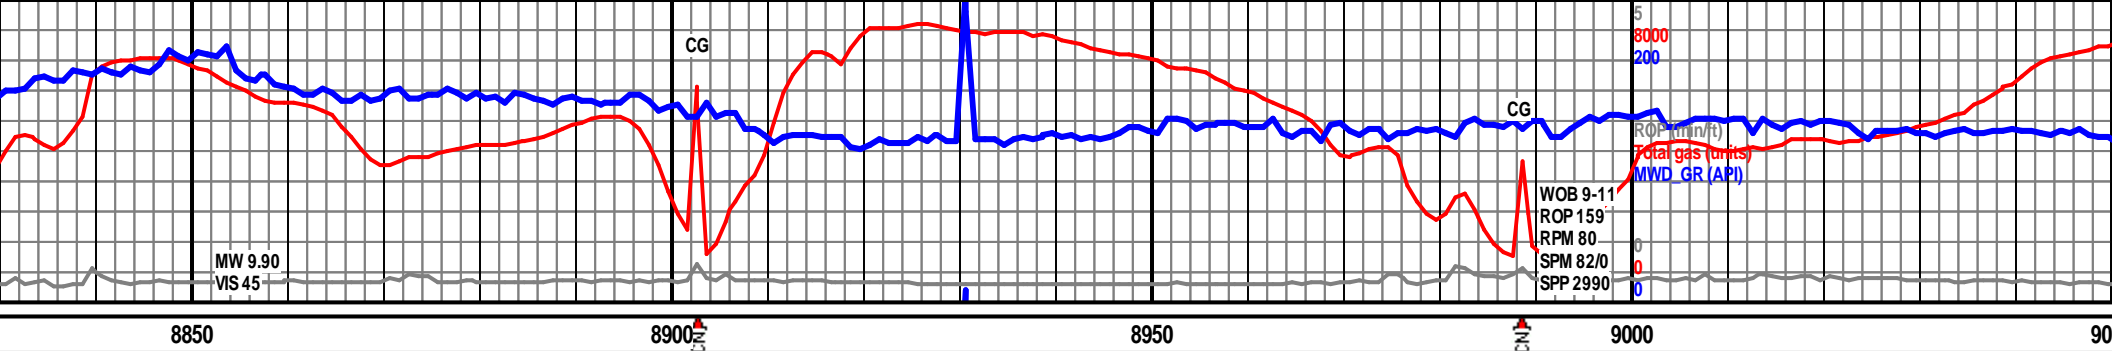




SH(80%): drk gry-sl gry blk, sbthy-sbwxy,
 plty-sb plnr tab thru, jggd, rr calct frac fil, no vis
 por or perm, no ini fl, wk cuts, wk ylw resd rng.
 CARB CHLK(20%)

SH(80%): drk gry-sl gry blk, sbthy-sbwxy,
 plty-sb plnr tab thru, jggd, rr calct frac fil, no vis
 por or perm, no ini fl, wk cuts, wk ylw resd rng.
 CARB CHLK(20%)



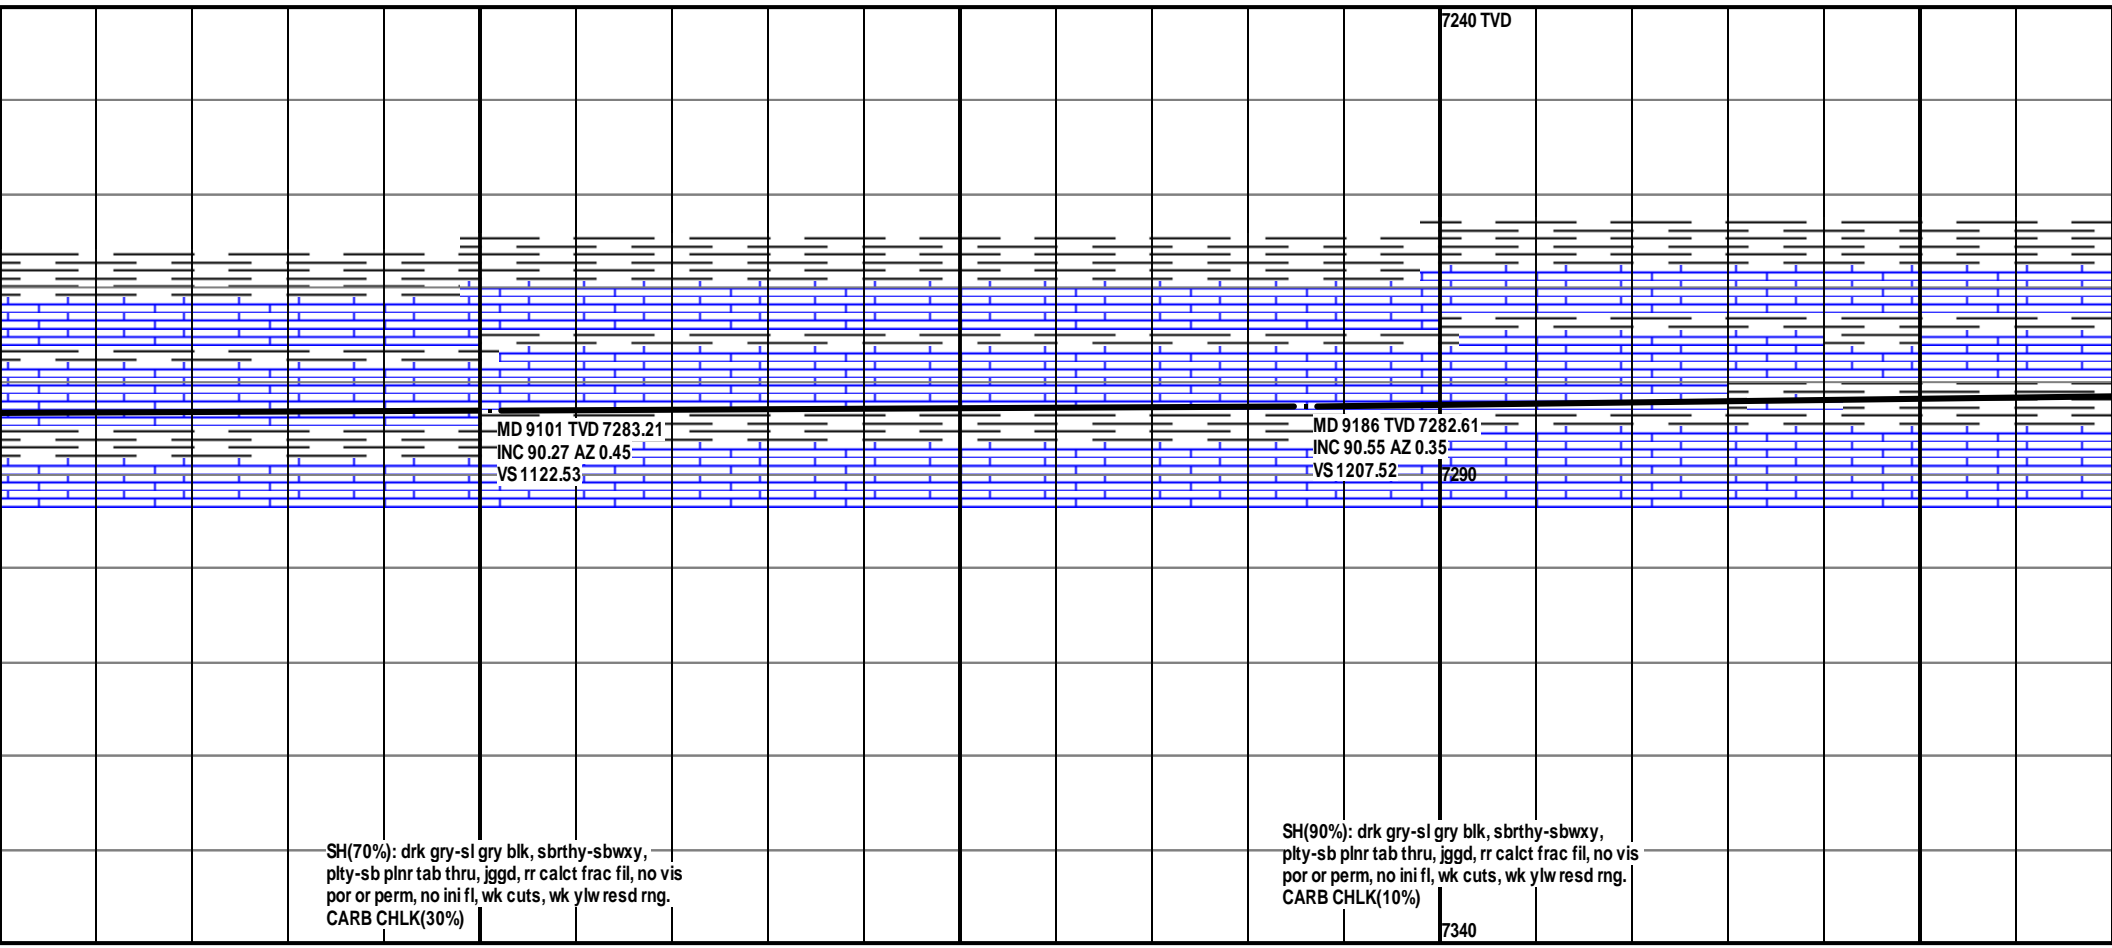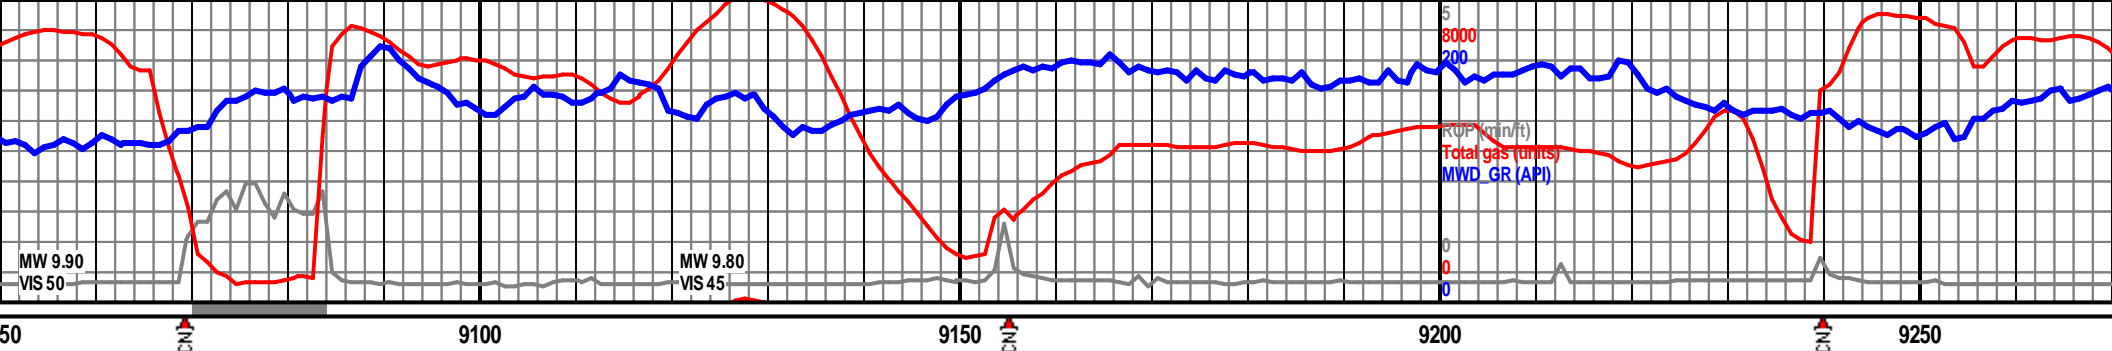


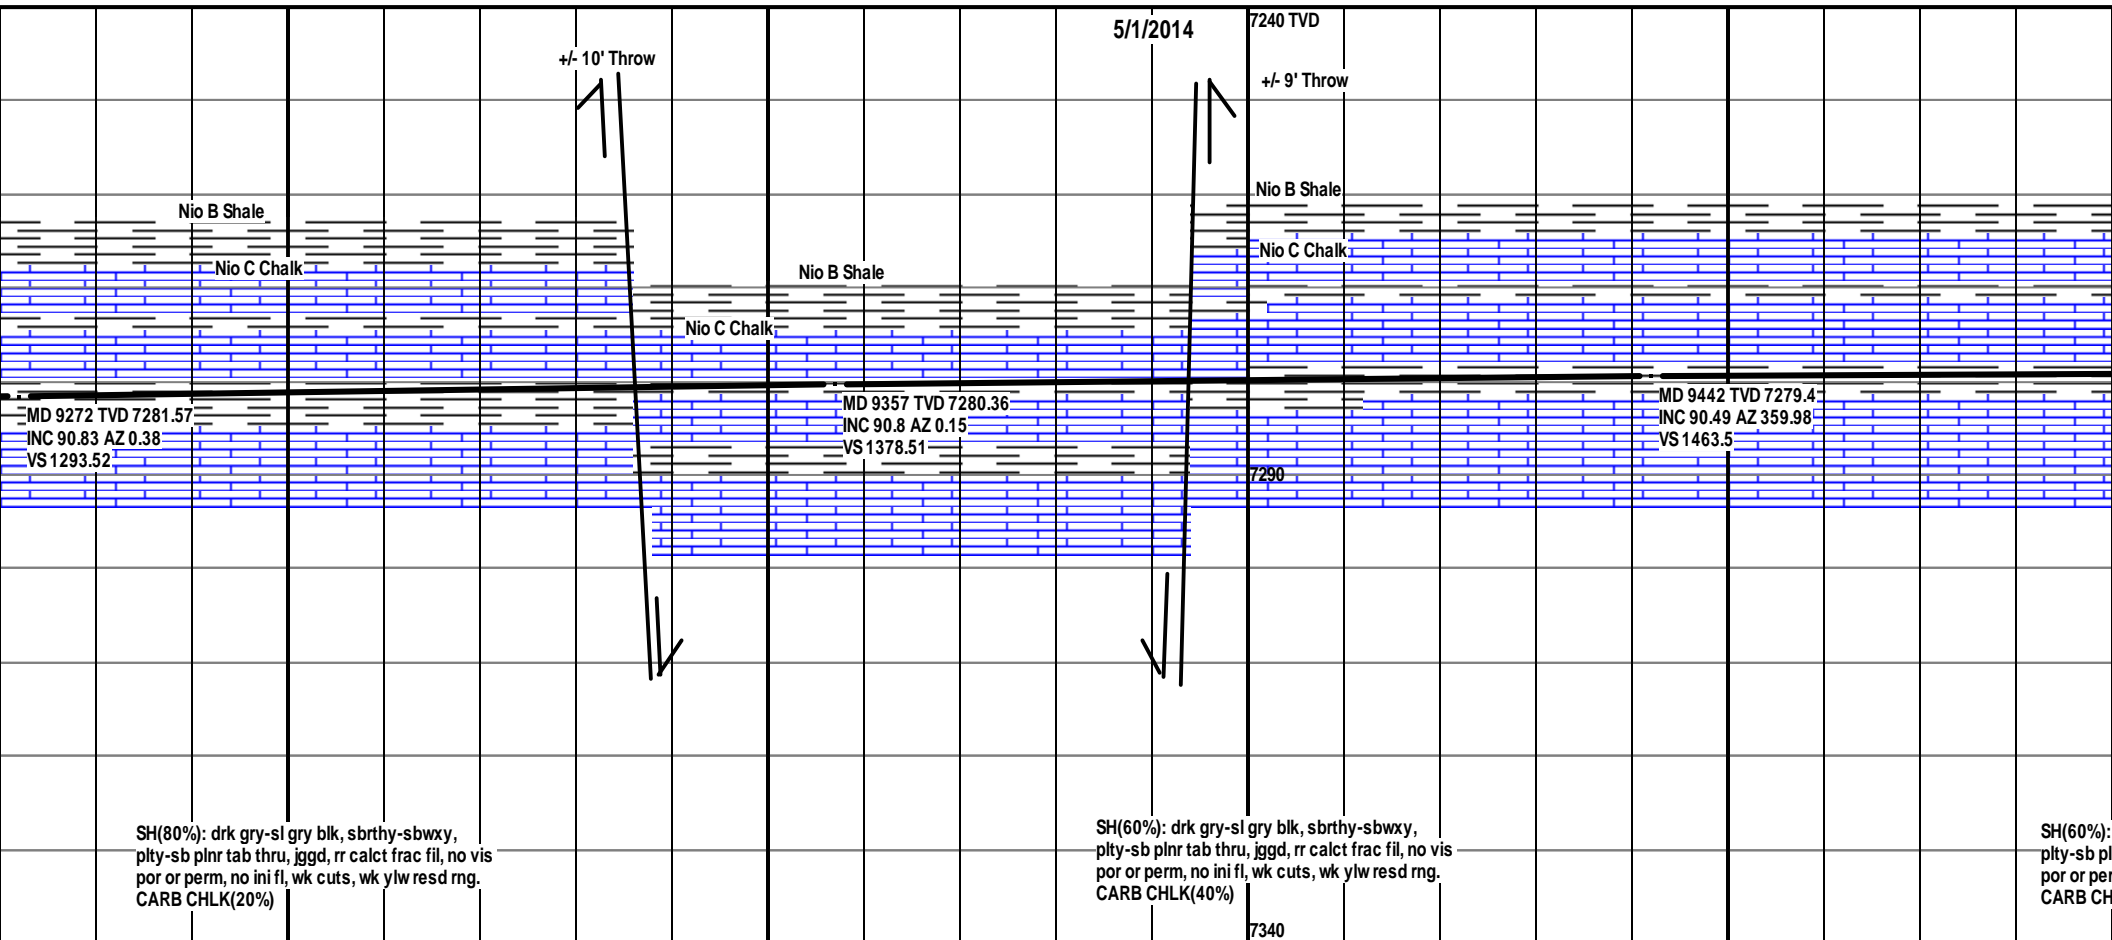


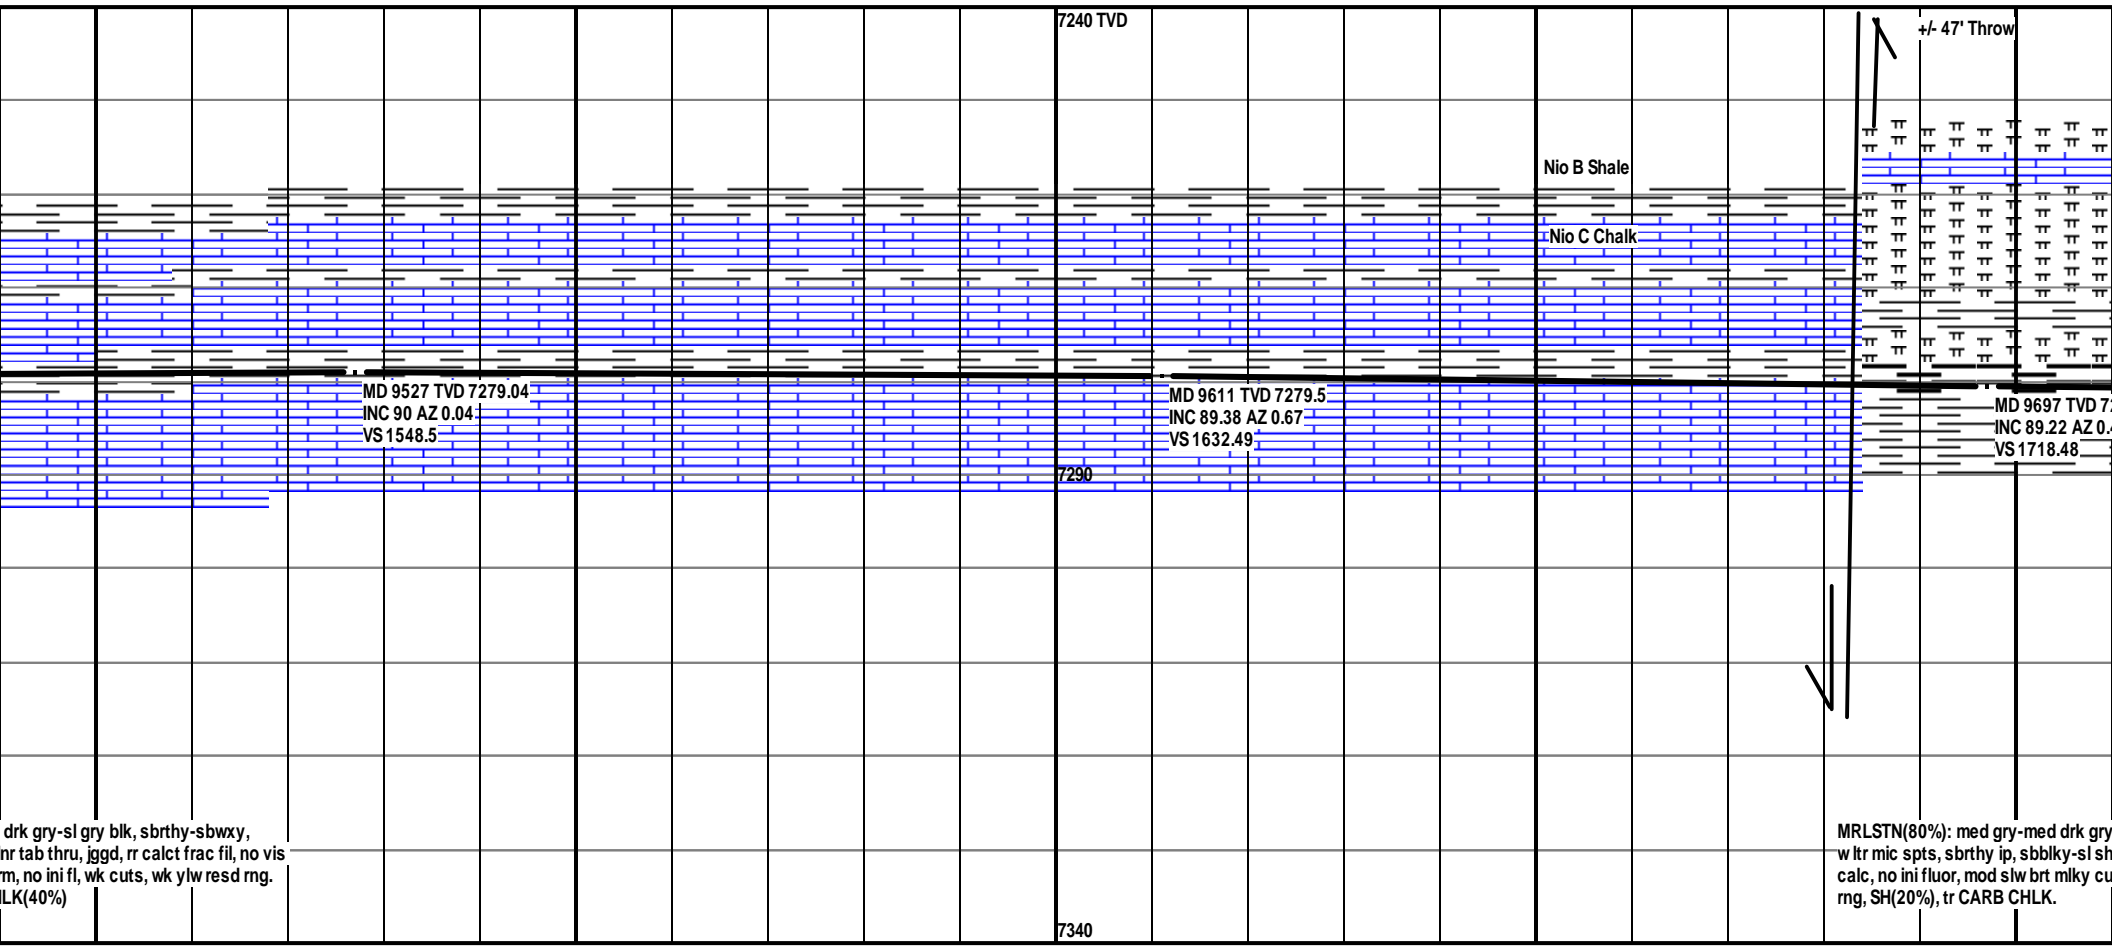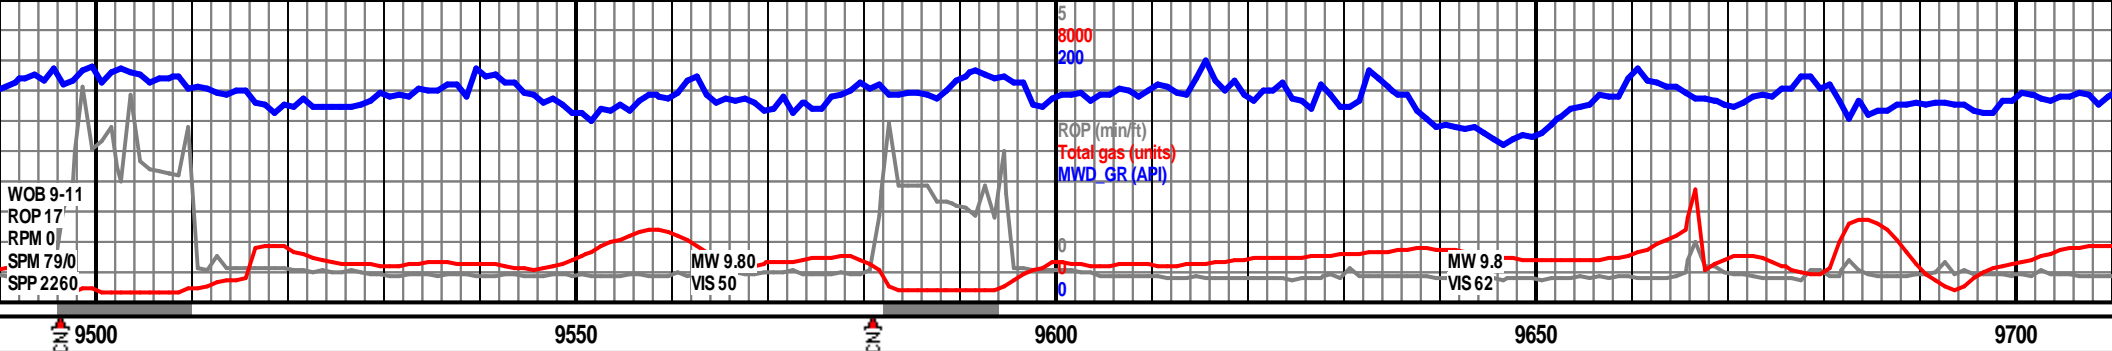


drk gry-sl gry blk, sbrthy-sbwxy,
nr tab thru, jggd, rr calct frac fil, no vis
m, no ini fi, wk cuts, wk ylw resd rng.
ILK(40%)

MRLSTN(80%): med gry-med drk gry
w ltr mic spts, sbrthy ip, sbbiky-sl sh
calc, no ini fluor, mod slw brt mlky cu
rng, SH(20%), tr CARB CHLK.




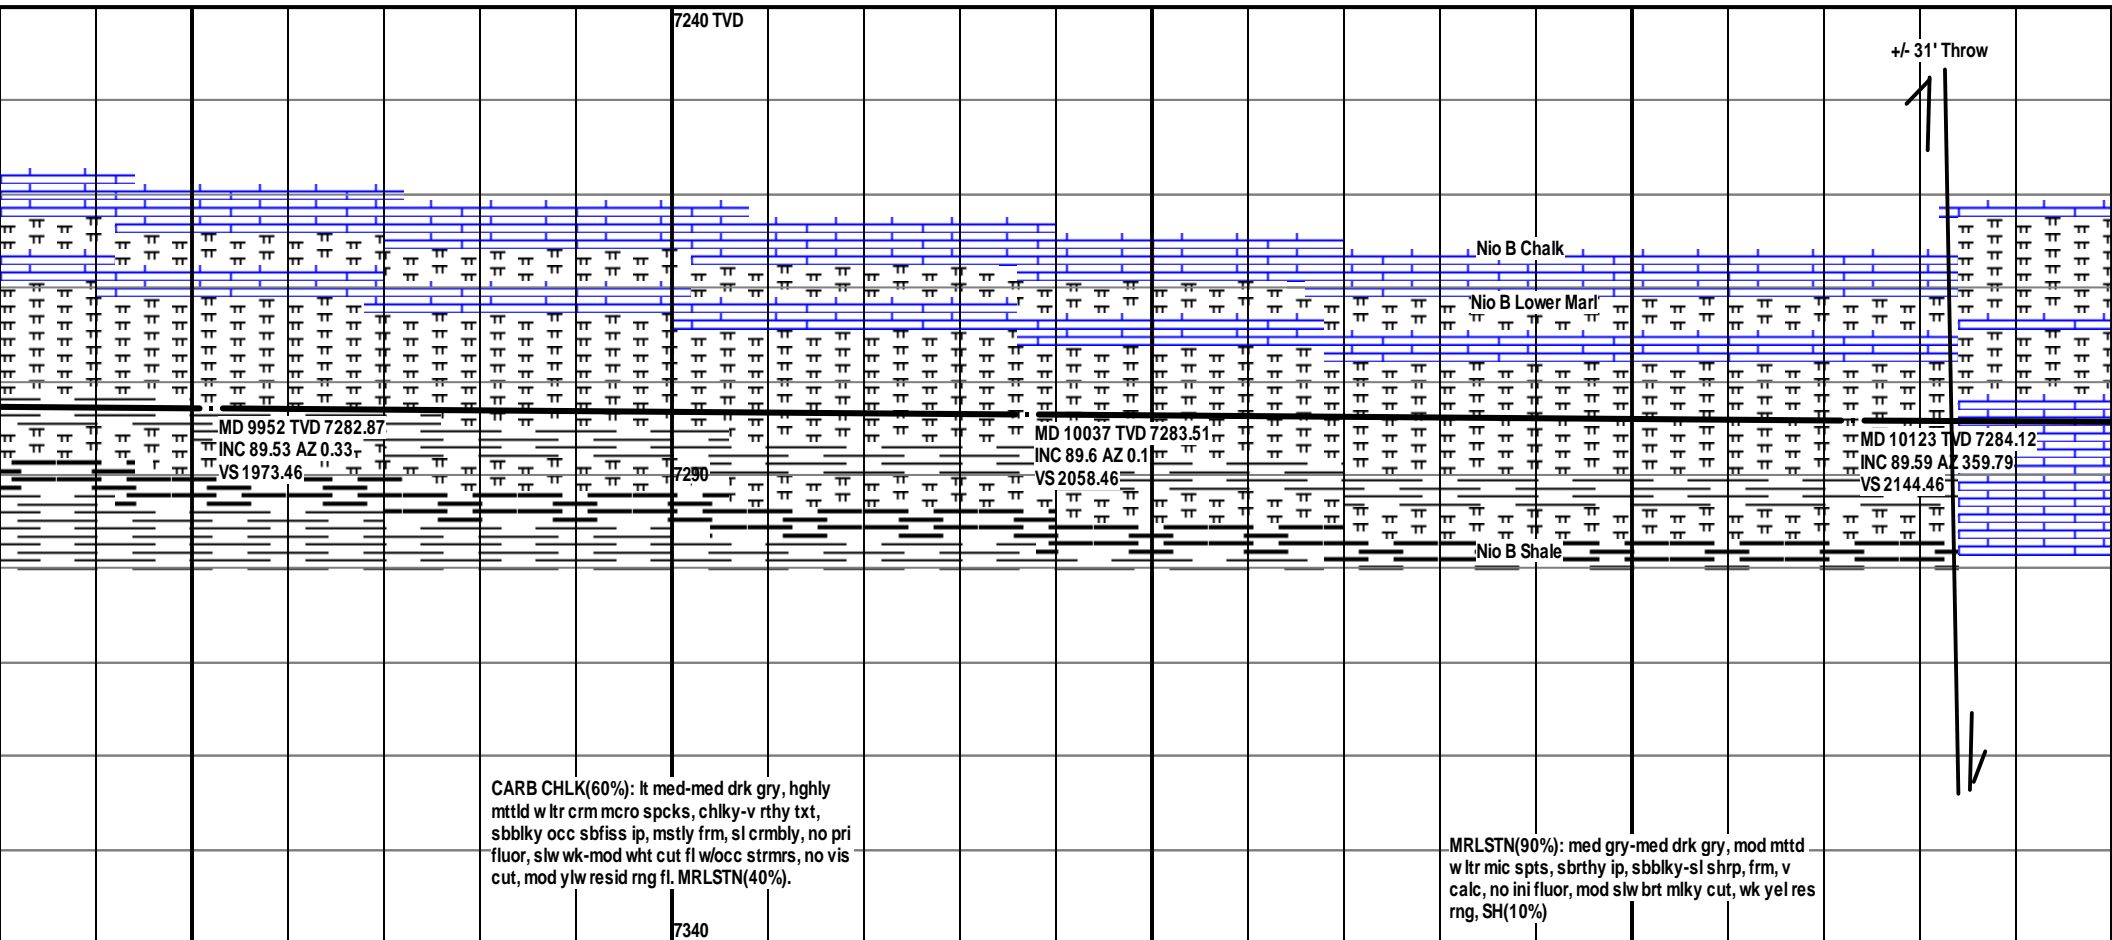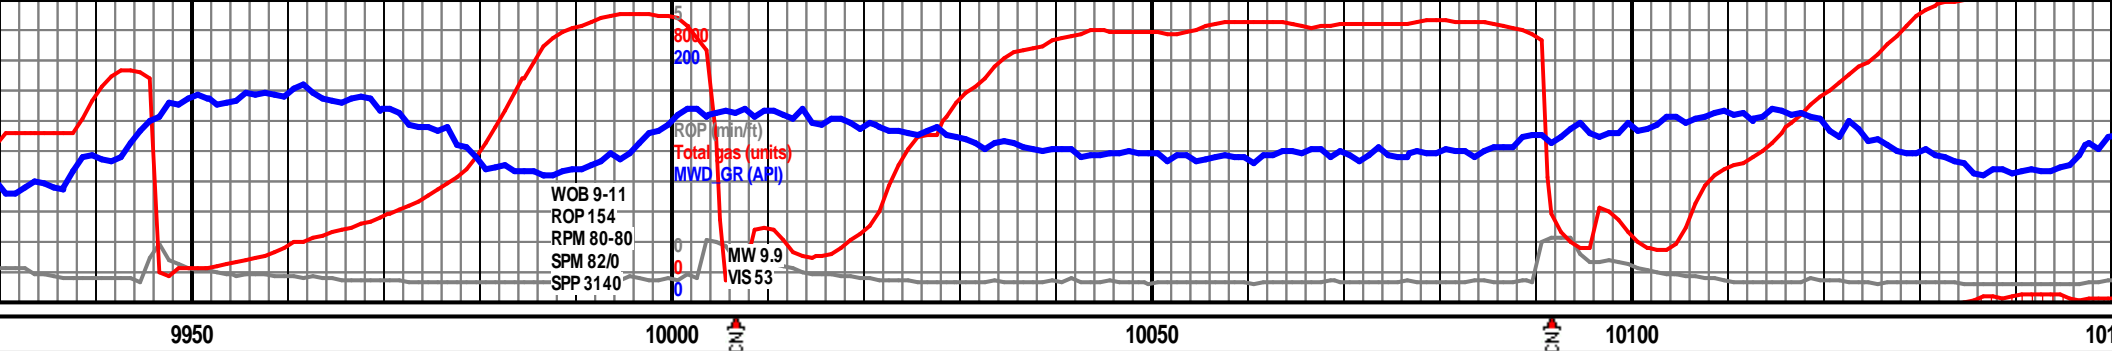

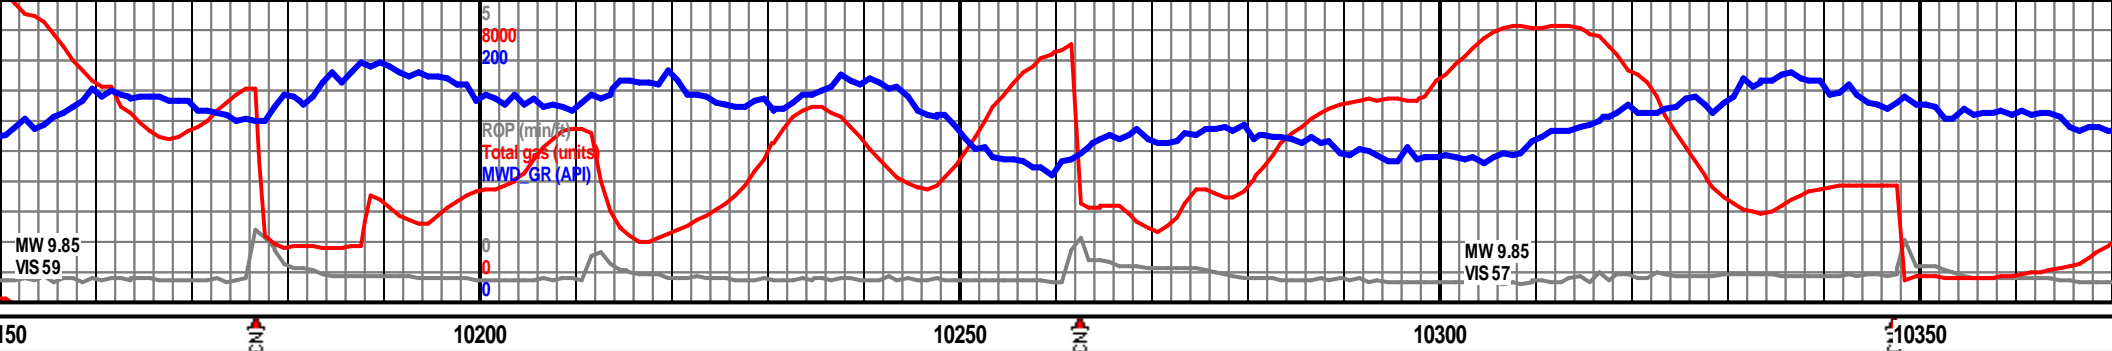

7240 TVD									
Nio B Upper Marl									
Nio B Chalk									
MD 10208 TVD 7284.66									
INC 89.69 AZ 359.78									
VS 2229.45									
MD 10293 TVD 7285.21									
INC 89.56 AZ 359.6									
VS 2314.45									
MRLSTN(90%): med gry-med drk gry, mod mttd w ltr mic spts, sbrthy ip, sbblky-sl shrp, frm, v calc, no ini fluor, mod slw brt mlky cut, wk yel res rng, SH(10%). Tr CARB CHLK.									
MRLSTN(80%): med gry-med drk gry, mod mttd w ltr mic spts, sbrthy ip, sbblky-sl shrp, frm, v calc, no ini fluor, mod slw brt mlky cut, wk yel res rng, CARB CHLK(20%)									
7340									




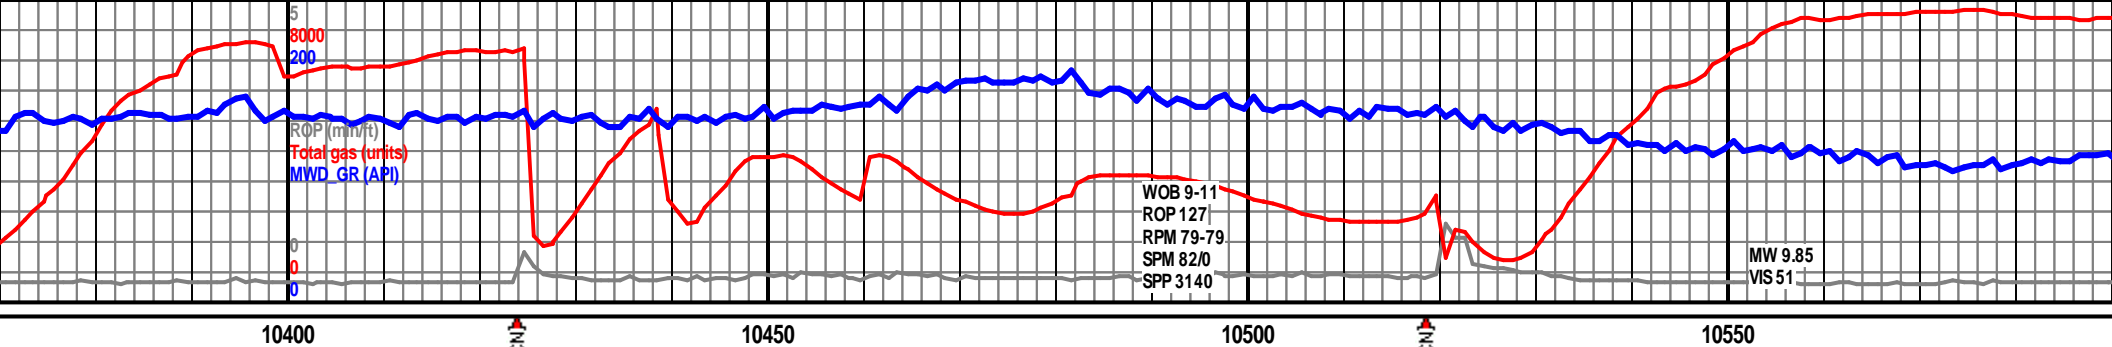


The diagram is a geological cross-section on a grid. A thick black line represents the ground surface, with a vertical line indicating a +/- 16' throw. Below the surface, several stratigraphic units are shown, each with a specific lithology description and well data. The units are:

- MD 10378** (TVD 7285.61, INC 89.9 AZ 359.68, VS 2399.45): MRLSTN(60%): med gry-med drk gry, mod mttd w ltr mic spts, sbrthy ip, sbbly-si shrp, frm, v calc, no ini fluor, mod slw brt mlky cut, wk yel res rng, CARB CHLK(40%).
- MD 10464** (TVD 7285.66, INC 90.03 AZ 359.43, VS 2485.45): MRLSTN: med gry-med drk gry, mod mttd w ltr mic spts, sbrthy ip, sbbly-si shrp, frm, v calc, no ini fluor, mod slw brt mlky cut, wk yel res rng, Tr CARB CHLK, tr off wt foss frags.
- MD 10549** (TVD 7285.49, INC 90.21 AZ 359.83, VS 2570.45): CARB CHLK, mod mttd w ltr mic spts, sbrthy ip, sbbly-si shrp, frm, v calc, no ini fluor, mod slw brt mlky cut, wk yel res rng, Tr CARB CHLK, tr off wt foss frags.


 The diagram also includes a vertical line labeled '7240 TVD' and a horizontal line labeled '7290'. A vertical line on the right side is labeled '7340'. A vertical line on the far right is labeled 'CARB CHLK, mod mttd w ltr mic spts, sbrthy ip, sbbly-si shrp, frm, v calc, no ini fluor, mod slw brt mlky cut, wk yel res rng, Tr CARB CHLK, tr off wt foss frags.'.

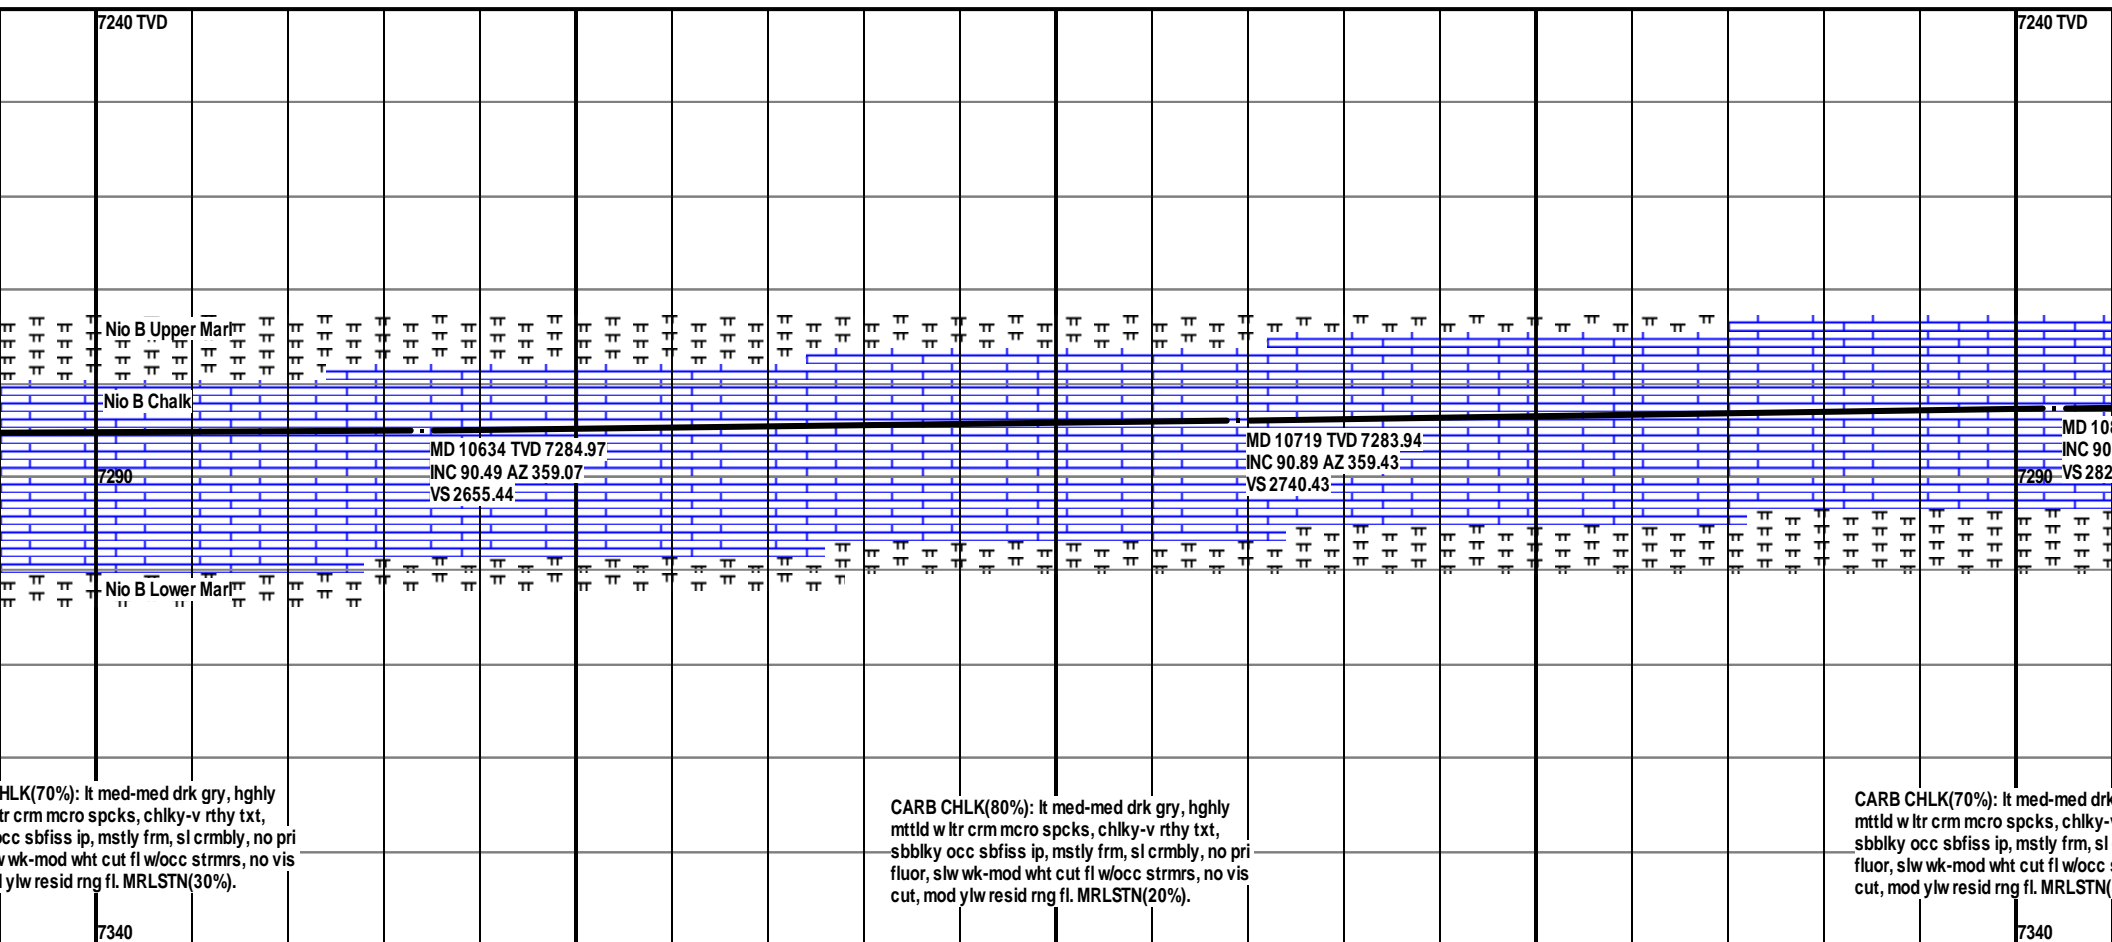

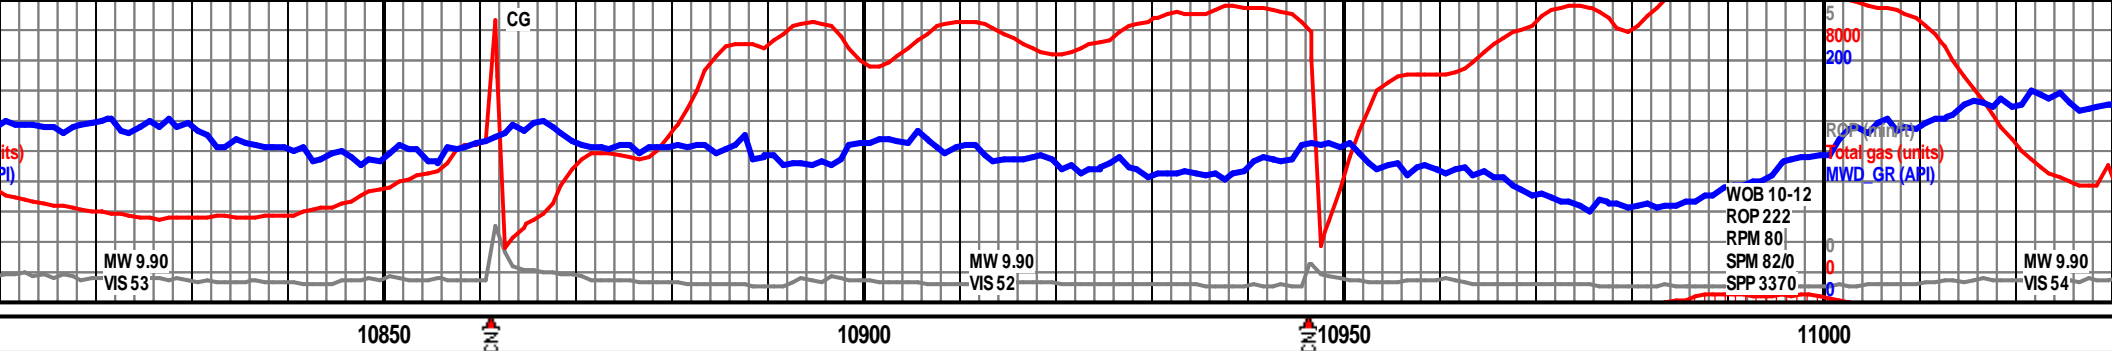



<p>804 TVD 7282.76 7.7 AZ 358.92 5.41</p>		<p>MD 10889 TVD 7281.52 INC 90.98 AZ 359.29 VS 2910.39</p>	<p>MD 10974 TVD 7280 INC 91.07 AZ 358.69 VS 2995.37</p>	<p>7240 TVD</p>
<p>Dark gray, highly v rthy txt, crmbly, no pri strmrs, no vis 30%.</p>		<p>CARB CHLK(70%): It med-med drk gry, hghly mtld w ltr crm mcro spcks, chiky-v rthy txt, sbbiky occ sbfiss ip, mstly frm, sl crmbly, no pri fluor, slw wk-mod wht cut fl w/occ strmrs, no vis cut, mod ylw resid rng fl. MRLSTN(30%).</p>	<p>CARB CHLK(80%): It med-med drk gry, hghly mtld w ltr crm mcro spcks, chiky-v rthy txt, sbbiky occ sbfiss ip, mstly frm, sl crmbly, no pri fluor, slw wk-mod wht cut fl w/occ strmrs, no vis cut, mod ylw resid rng fl. MRLSTN(20%).</p>	<p>Nio B Chalk Nio B Lower Mar</p>
				<p>7340</p>



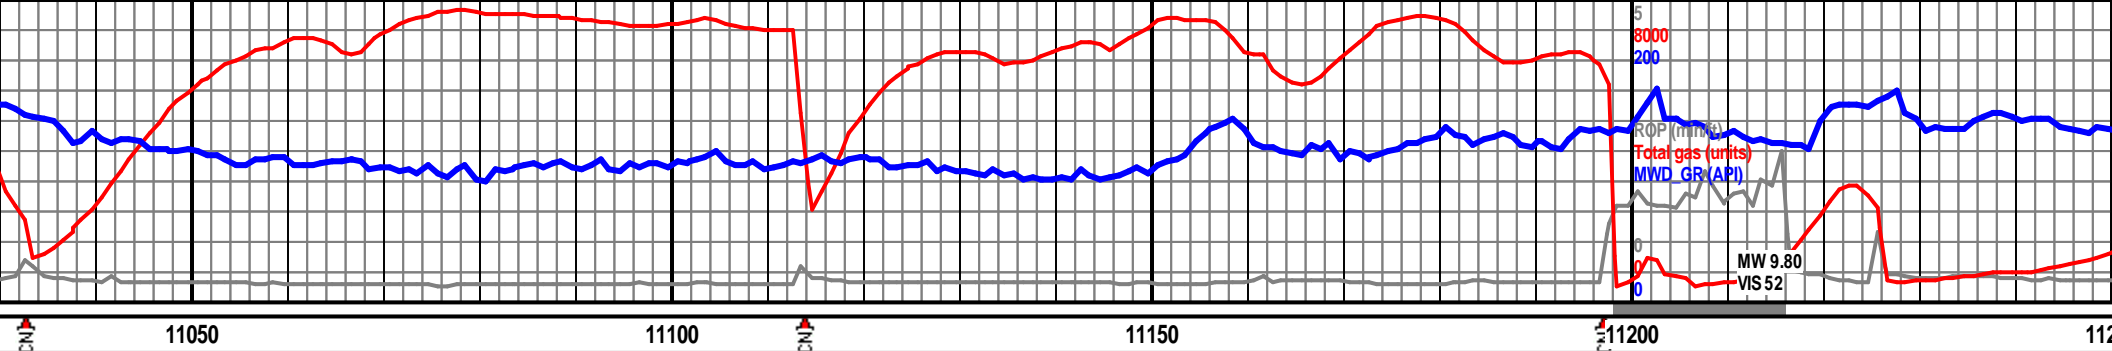



--	--	

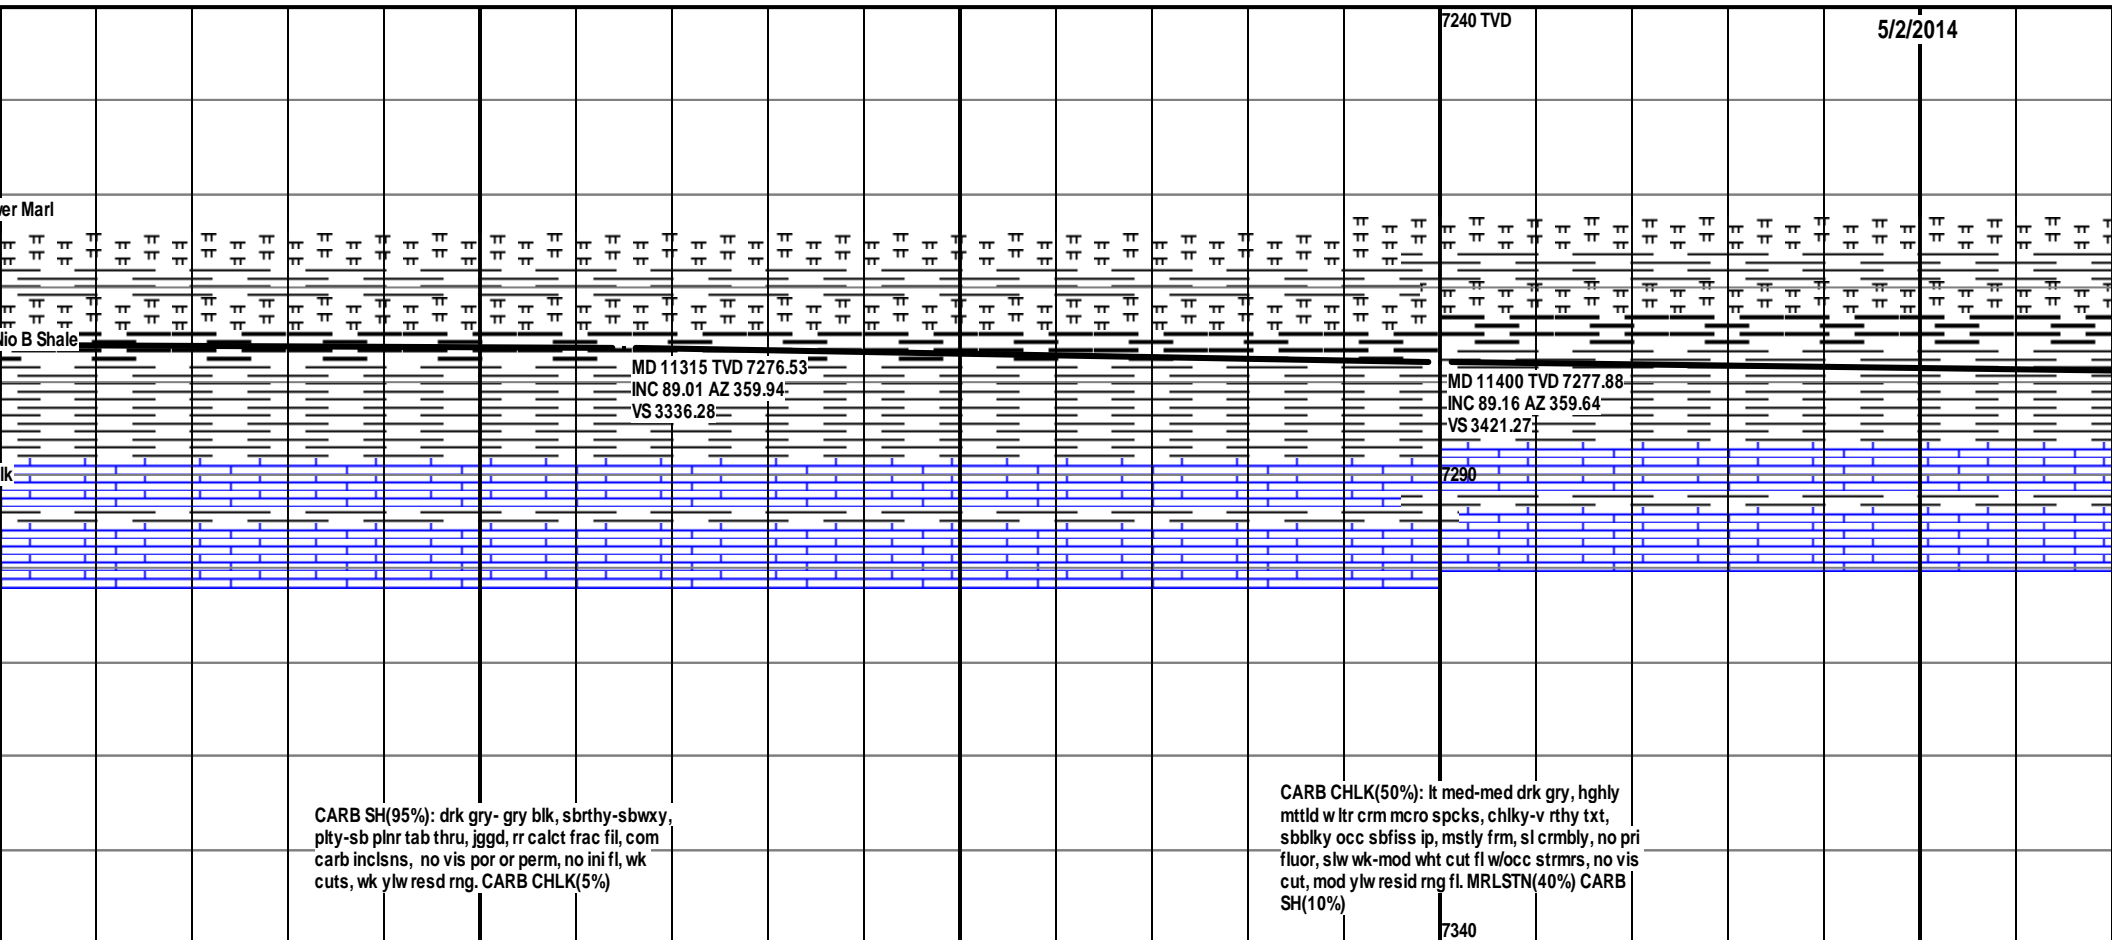


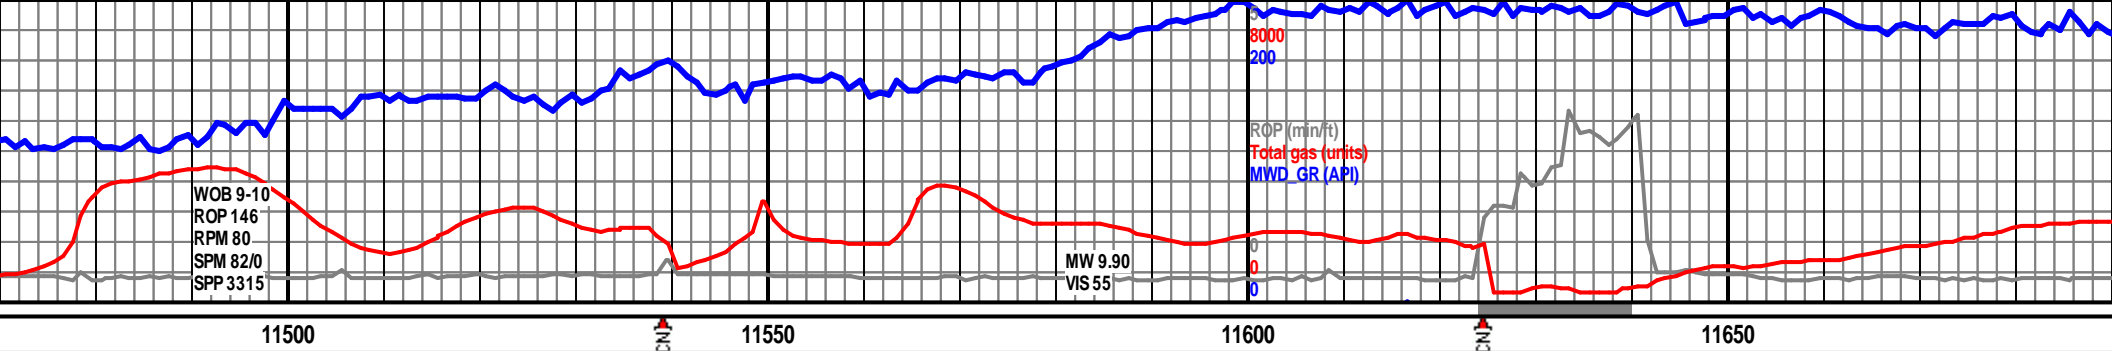

7240 TVD																			
MD 11485 TVD 7279.06 INC 89.26 AZ 359.89 VS 3506.26																			
MD 11570 TVD 7280.12 INC 89.31 AZ 359.38 VS 3591.25																			
MD 11655 TVD 7281.43 INC 88.92 AZ 0.52 VS 3676.24																			
7290																			
7340																			
CARB CHLK(50%): lt med-med drk gry, highly mttld w ltr crm mcro spcks, chlky-v rthy txt, sbbly occ sbfiss ip, mstly frm, sl crmbly, no pri flour, slw wk-mod wht cut fl w/occ strms, no vis cut, mod ylw resid rng fl. MRLSTN(40%) CARB SH(10%)										CARB SH(95%): drk gry- gry blk, sbrthy-sbwxy, pty-sb plnr tab thru, jggd, rr calct frac fil, com carb inclns, no vis por or perm, no ini fl, wk cuts, wk ylw resid rng. CARB CHLK(5%)									
										CARB SH: pty-sb plnr carb inclns cuts, wk y frags.									




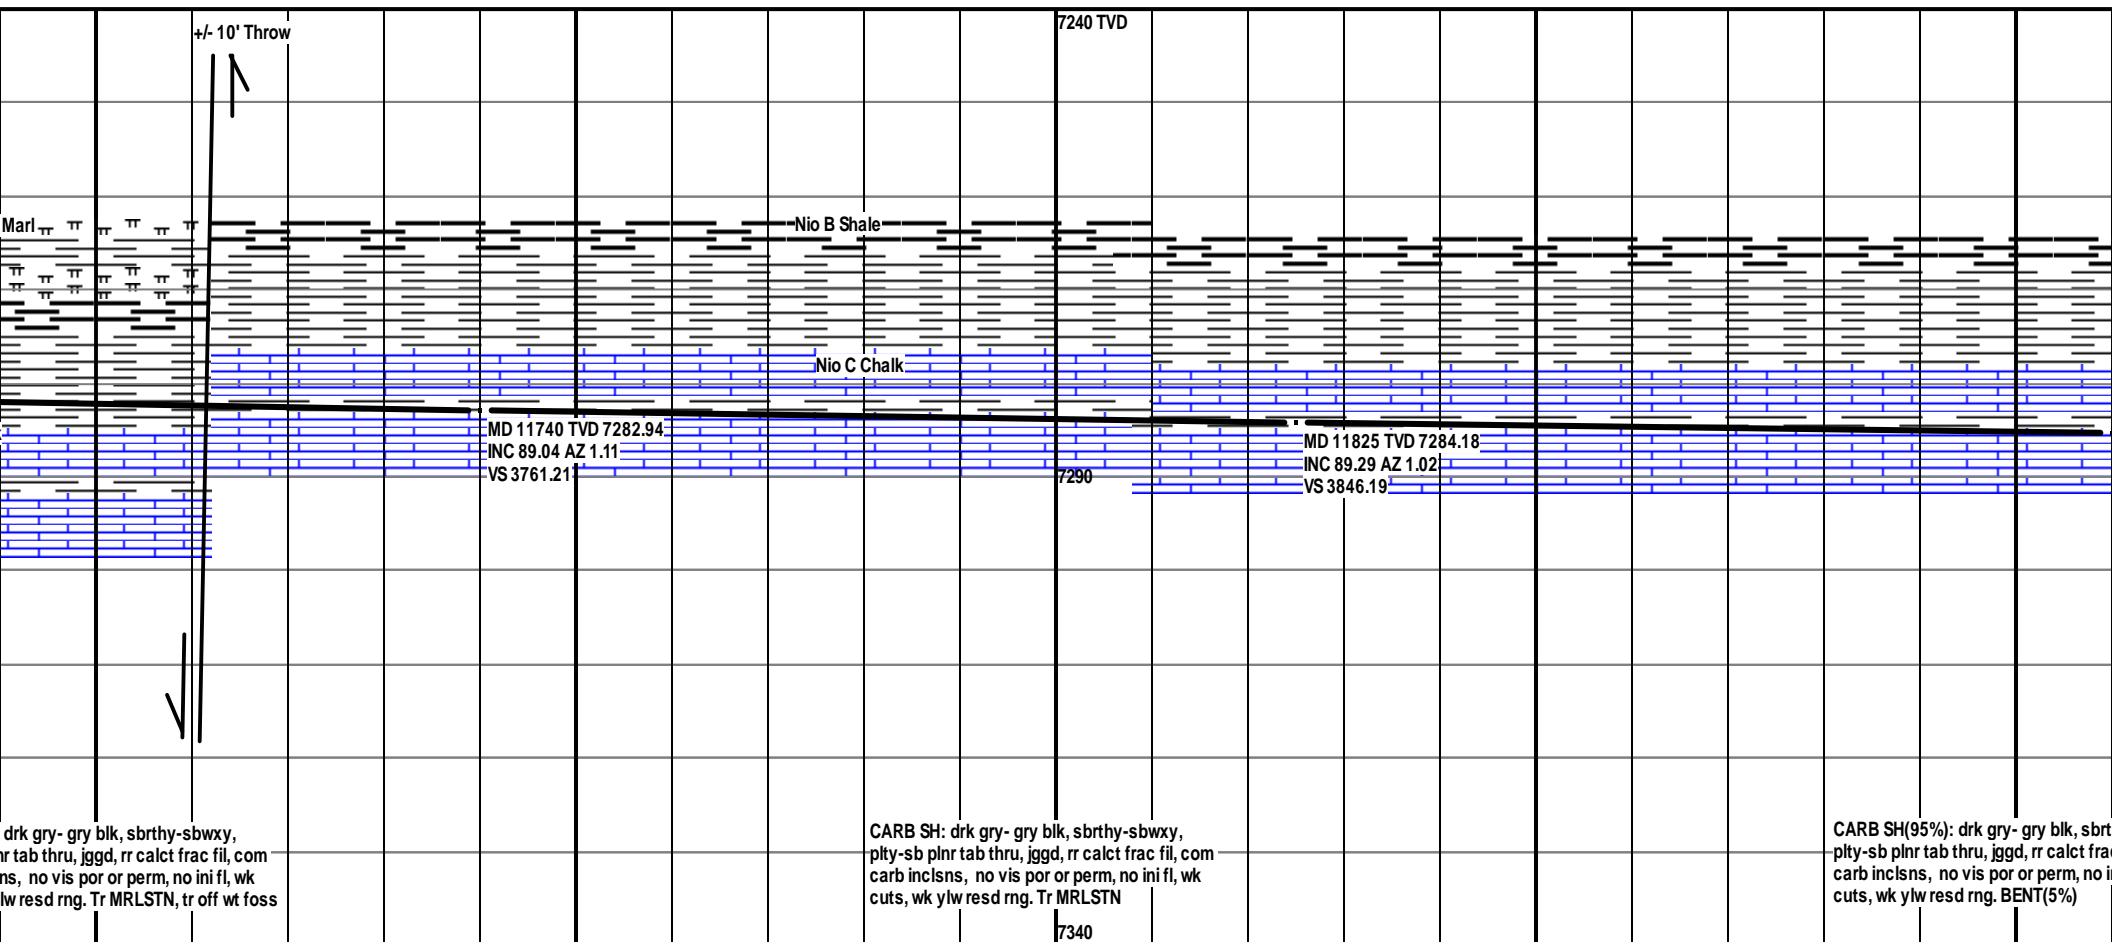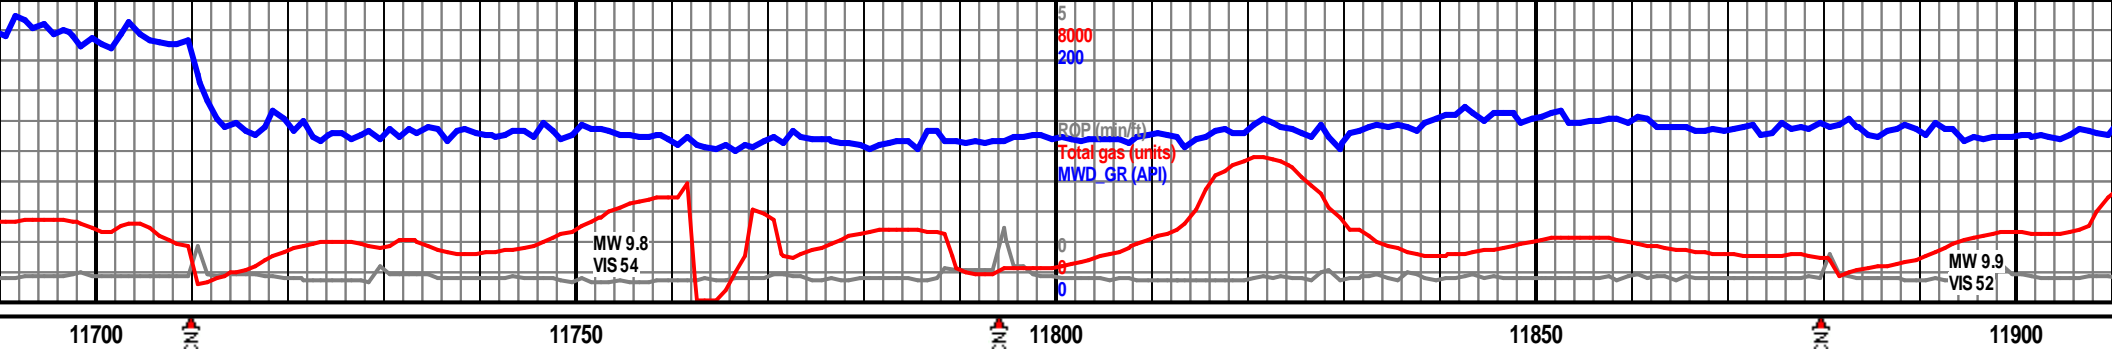

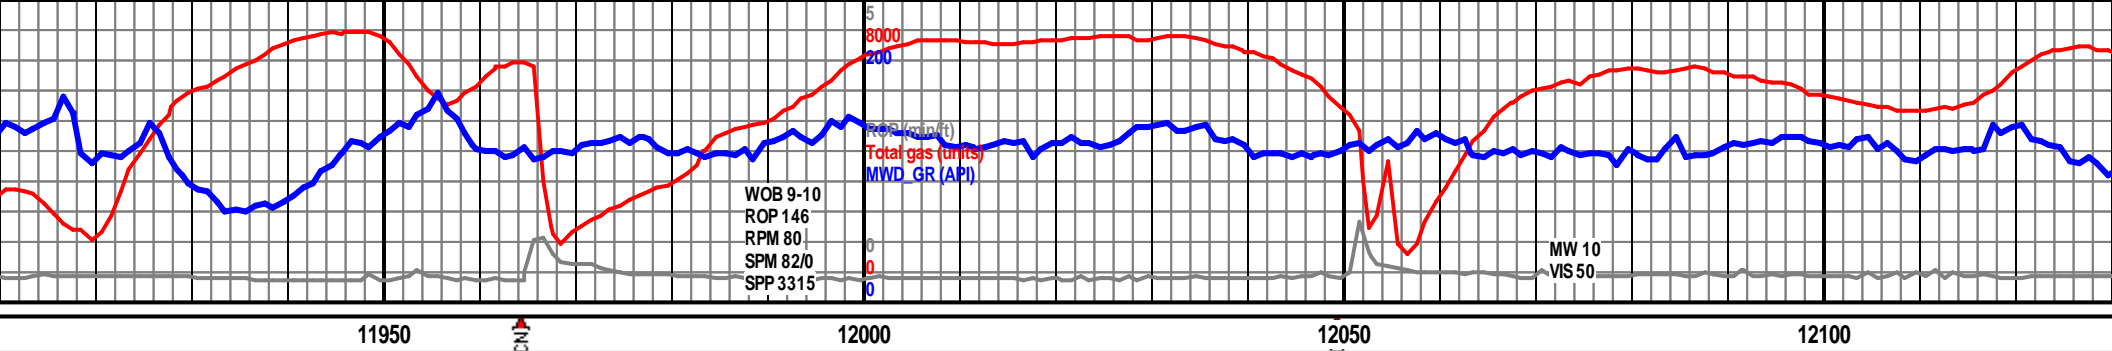

7240 TVD									
MD 11910 TVD 7285.23 INC 89.29 AZ 0.55 VS 3931.17									
MD 11995 TVD 7286.01 INC 89.66 AZ 0.34 VS 4016.16									
MD 12081 TVD 7286.48 INC 89.72 AZ 0.45 VS 4102.16									
CARB SH(60%): drk gry- gry blk, sbrthy-sbwxy, pty-sb plnr tab thru, jggd, rr calct frac fil, com carb inclns, no vis por or perm, no ini fl, wk cuts, wk ylw resid rng. CARB CHLK(40%)									
CARB CHLK(70%): lt med-med drk gry, highly mttld w ltr crm mcrs spcks, chlky-v rthy txt, sbbkly occ sbfiss ip, mstly frm, sl crmbly, no pri fluor, slw wk-mod wht cut fl w occ strrms, no vis cut, mod ylw resid rng fl.SH(30%)									
7340									



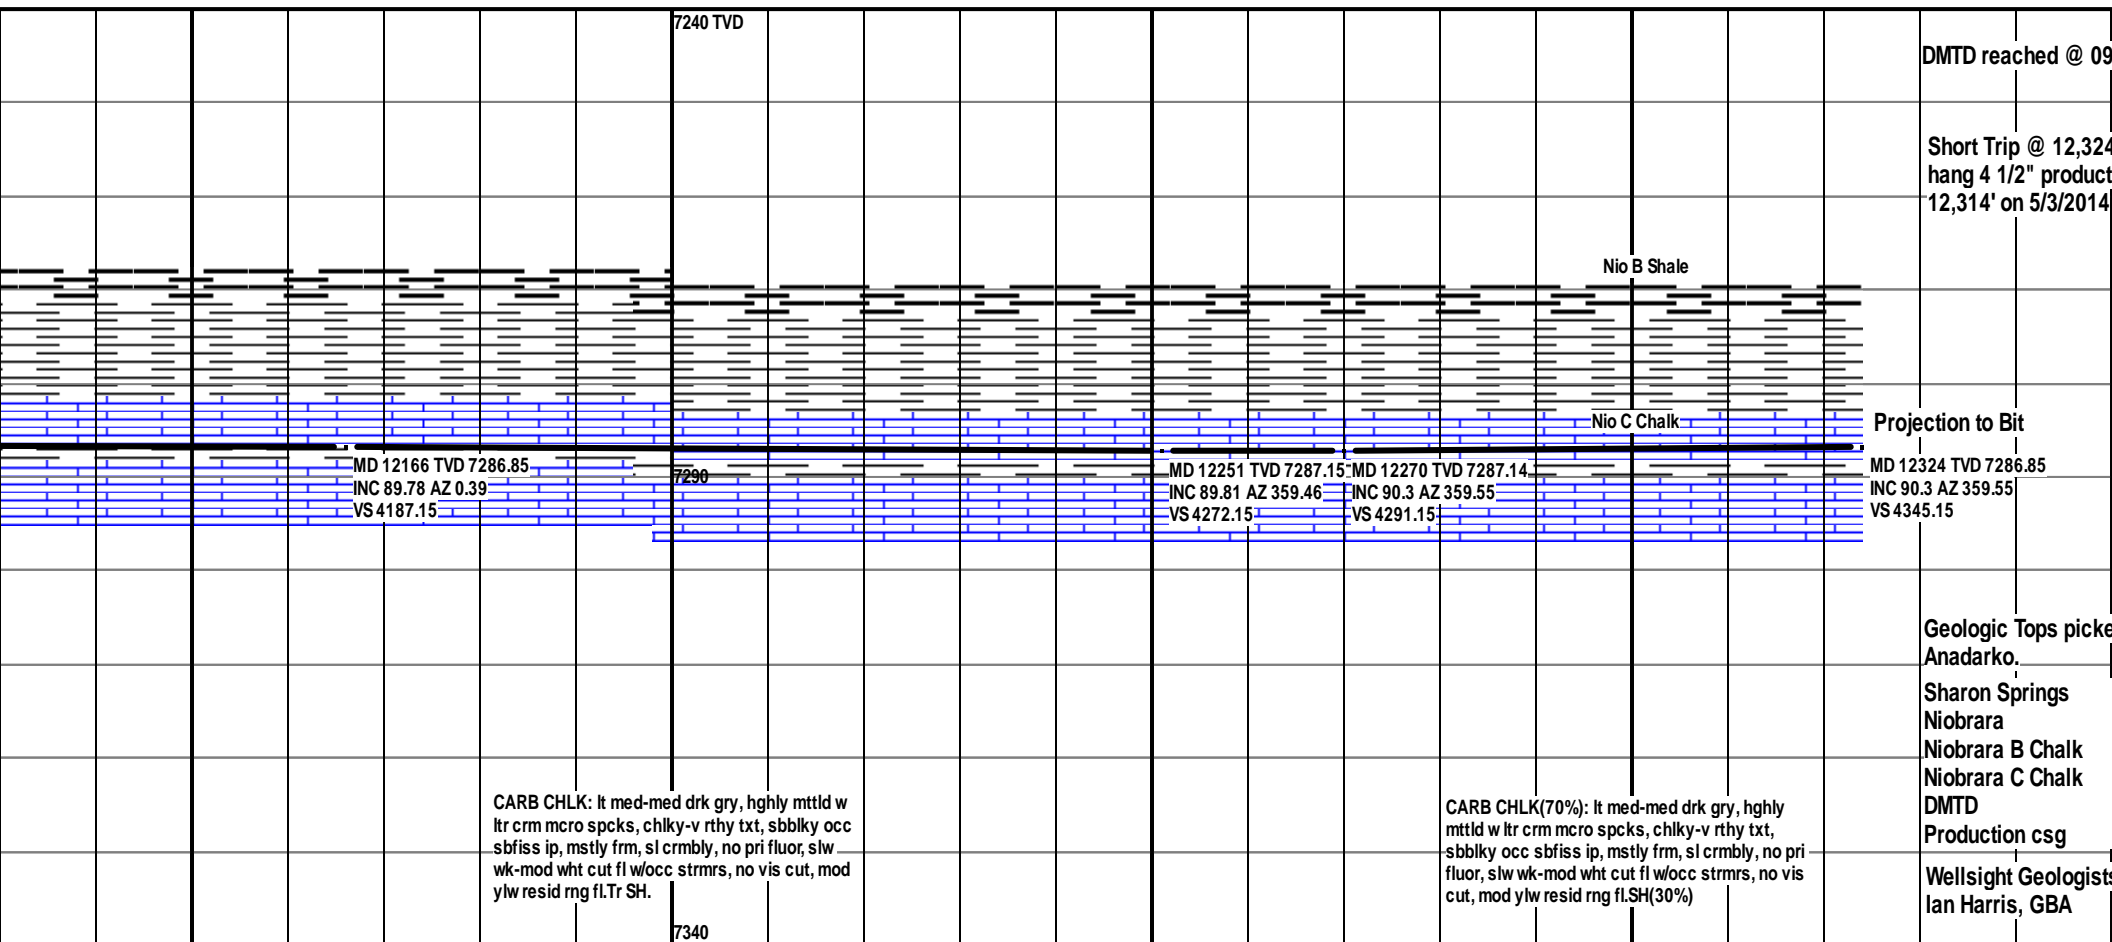

A blank grid for drawing a diagram, consisting of 10 columns and 10 rows of squares.

350

34hrs on May 2, 2014

' DMTD, condition hole,
ion liner landed @

ed by John Morgan,

7,077' (-2,126')
7,140' (-2,189')
7,211' (-2,260')
7,278' (-2,327')
12,324'
12,314'

s Andrew Krueger and