
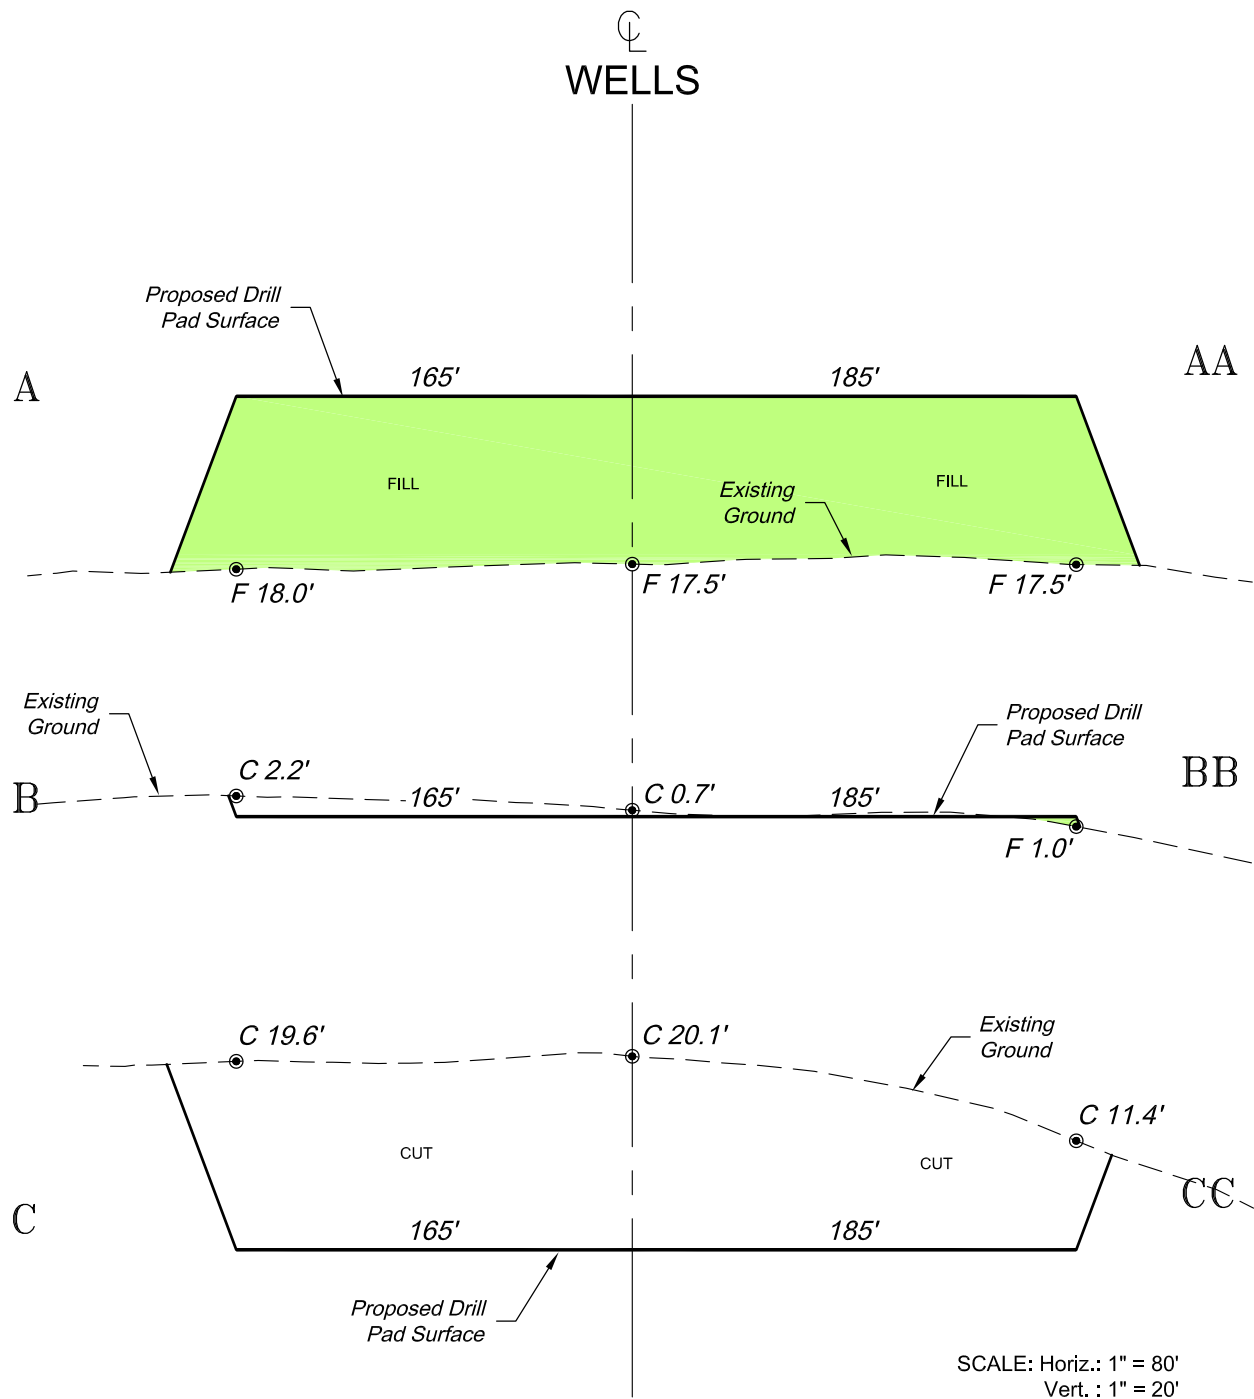


**BOOKCLIFF**  
Survey Services, Inc.

**Construction Plan Prepared for:**  
 WPX Energy Rocky Mountain, LLC  
*RU 44-7 RU 44-7 Drill Pad - Plat 2*  
*CONSTRUCTION LAYOUT*



**\*NOTE:**  
CUT SLOPES: 1.5:1  
FILL SLOPES: 1.5:1,  
UNLESS OTHERWISE NOTED.

136 East Third Street  
Rifle, Colorado 81650  
Ph. (970) 625-2720  
Fax (970) 625-2773



SCALE: As Noted  
DATE: 4/14/14  
PLAT: 3 of 7  
PROJECT: Valley  
DFT: cws

**Construction Plan Prepared for:**  
**WPXENERGY** WPX Energy Rocky Mountain, LLC  
*RU 44-7 Drill Pad - Plat 3*  
**CONSTRUCTION LAYOUT**  
**CROSS SECTIONS**