



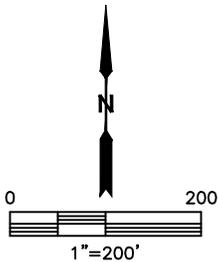

# LOCATION DRAWING

CHESNUT 27K-HZ PAD

SECTION: 27  
TOWNSHIP: 5N  
RANGE: 64W

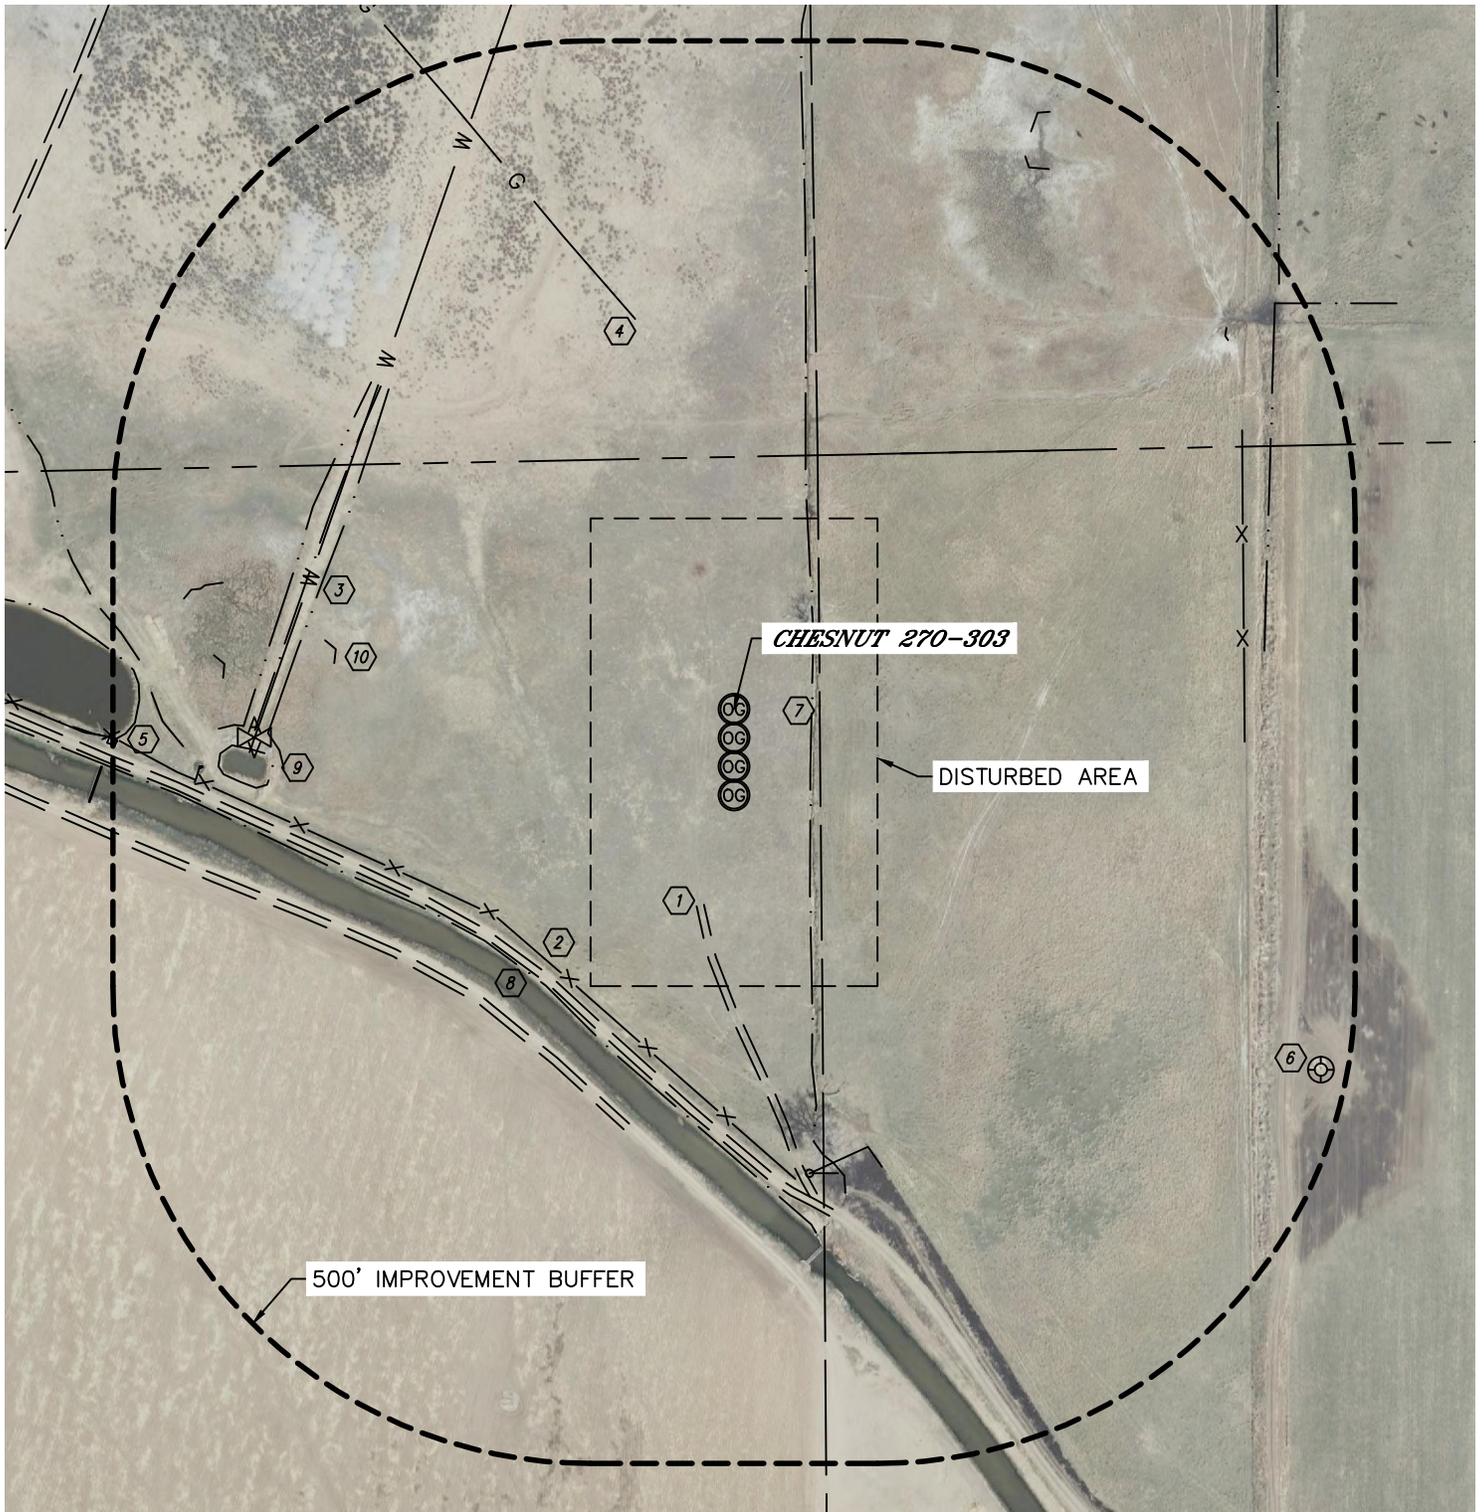



# LOCATION DRAWING

CHESNUT 27K-HZ PAD

SECTION: 27  
TOWNSHIP: 5N  
RANGE: 64W

## IMPROVEMENTS:

(MEASURED FROM THE PROPOSED CHESNUT 270-303 WELL LOCATION)

- ① BUILDING UNIT, NONE WITHIN 500' IMPROVEMENT BUFFER
- ② BUILDING, NONE WITHIN 500' IMPROVEMENT BUFFER
- ③ FIELD ROAD 209', 339' & 400' SW
- ④ FENCE 327' SW, 479' SE & 534' E
- ⑤ WATER LINE 464' NW, AIR VALVE 503' W
- ⑥ GAS LINE 422' NW
- ⑦ IRRIGATION PUMP SHACK 647' W
- ⑧ WELLHEAD 721' SE
- ⑨ DITCH 81' & 553' E, 708' NE, 566' & 578' SW
- ⑩ CANAL 350' SW
- ⑪ POND 486' SW, 622' W
- ⑫ LOW AREA 421', 535' & 569' NW, 646', 646' & 701' NE

## NEAREST CULTURAL ITEM:

BUILDING ±1294' W, BUILDING UNIT (VACANT) ±1337' NW, HIGH OCCUPANCY BUILDING UNIT 5280'+,  
DESIGNATED OUTSIDE ACTIVITY AREA 5280'+, PUBLIC ROAD ±1200' W (CR 55),  
ABOVE GROUND UTILITY ±1183' W, RAILROAD 5280+, PROPERTY LINE ±335 SW

(DISTANCES MEASURED FROM THE CENTER OF THE PROPOSED WELL HEAD OR LIMITS OF THE  
PROPOSED PRODUCTION FACILITY, MLVT CLOSEST TO THE REFERENCED CULTURAL ITEM)

*SHEET 2 OF 2*

DATE: rev6/19/2014  
PROJECT#: 2014004